


Existing Site Plan (Topographical)



Proposed Site Plan (Topographical)




Location Plan Scale 1:1250

 

**UNION ARCHITECTURE**  
 info@union-arch.co.uk  
 www.union-arch.co.uk  
 north t: 0151 345 0405  
 south t: 01202 683 522

**NOTES**  
 Do not scale from drawing, figured dimensions to be used only  
 All dimensions to be verified on site. Any discrepancies are to be reported to the relevant parties.  
 The content of the drawing remain the copyright of Union Architecture, no reproduction without written consent

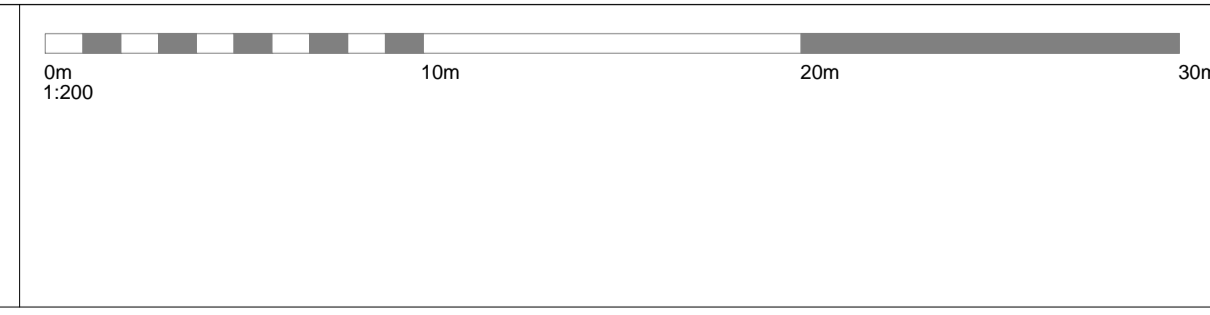

revision	description	drawn	date	client
K	Changes to suit transport consultant comments	IF	21.09.17	Westcoast Convenience Ltd
J	Red line boundary revised	IF	29.04.17	Westcoast Convenience Ltd
I	Scale bars and North point added	DH	24.04.17	Westcoast Convenience Ltd
H	Totem sign relocated & New Tarmac note & hatch added.	DH	12.04.17	The John Bull, Westfield Road, Trowbridge, BA14 9JL
G	Raised flower bed removed, Totem sign added	IF	04.04.17	The John Bull, Westfield Road, Trowbridge, BA14 9JL
F	Bin/plant areas & floor plan updated	DH	27.03.17	The John Bull, Westfield Road, Trowbridge, BA14 9JL
E	Bin/plant areas & floor plan updated	IF	10.03.17	The John Bull, Westfield Road, Trowbridge, BA14 9JL
revision	description	drawn	date	proj no: 16_196

drawn	scale	size
IF	UOS	A1
checked		
IF		
date		
02.09.2016		
status		
Planning		
dwg no: SP_01		revision
		K