



PROPOSED GROUND FLOOR
 [Hatched pattern] FLOOR IN THIS AREA TO BE REDUCED BY APPROX. 100MM
 [Cross-hatched pattern] FLOOR IN THIS AREA TO BE RAISED BY APPROX. 150MM

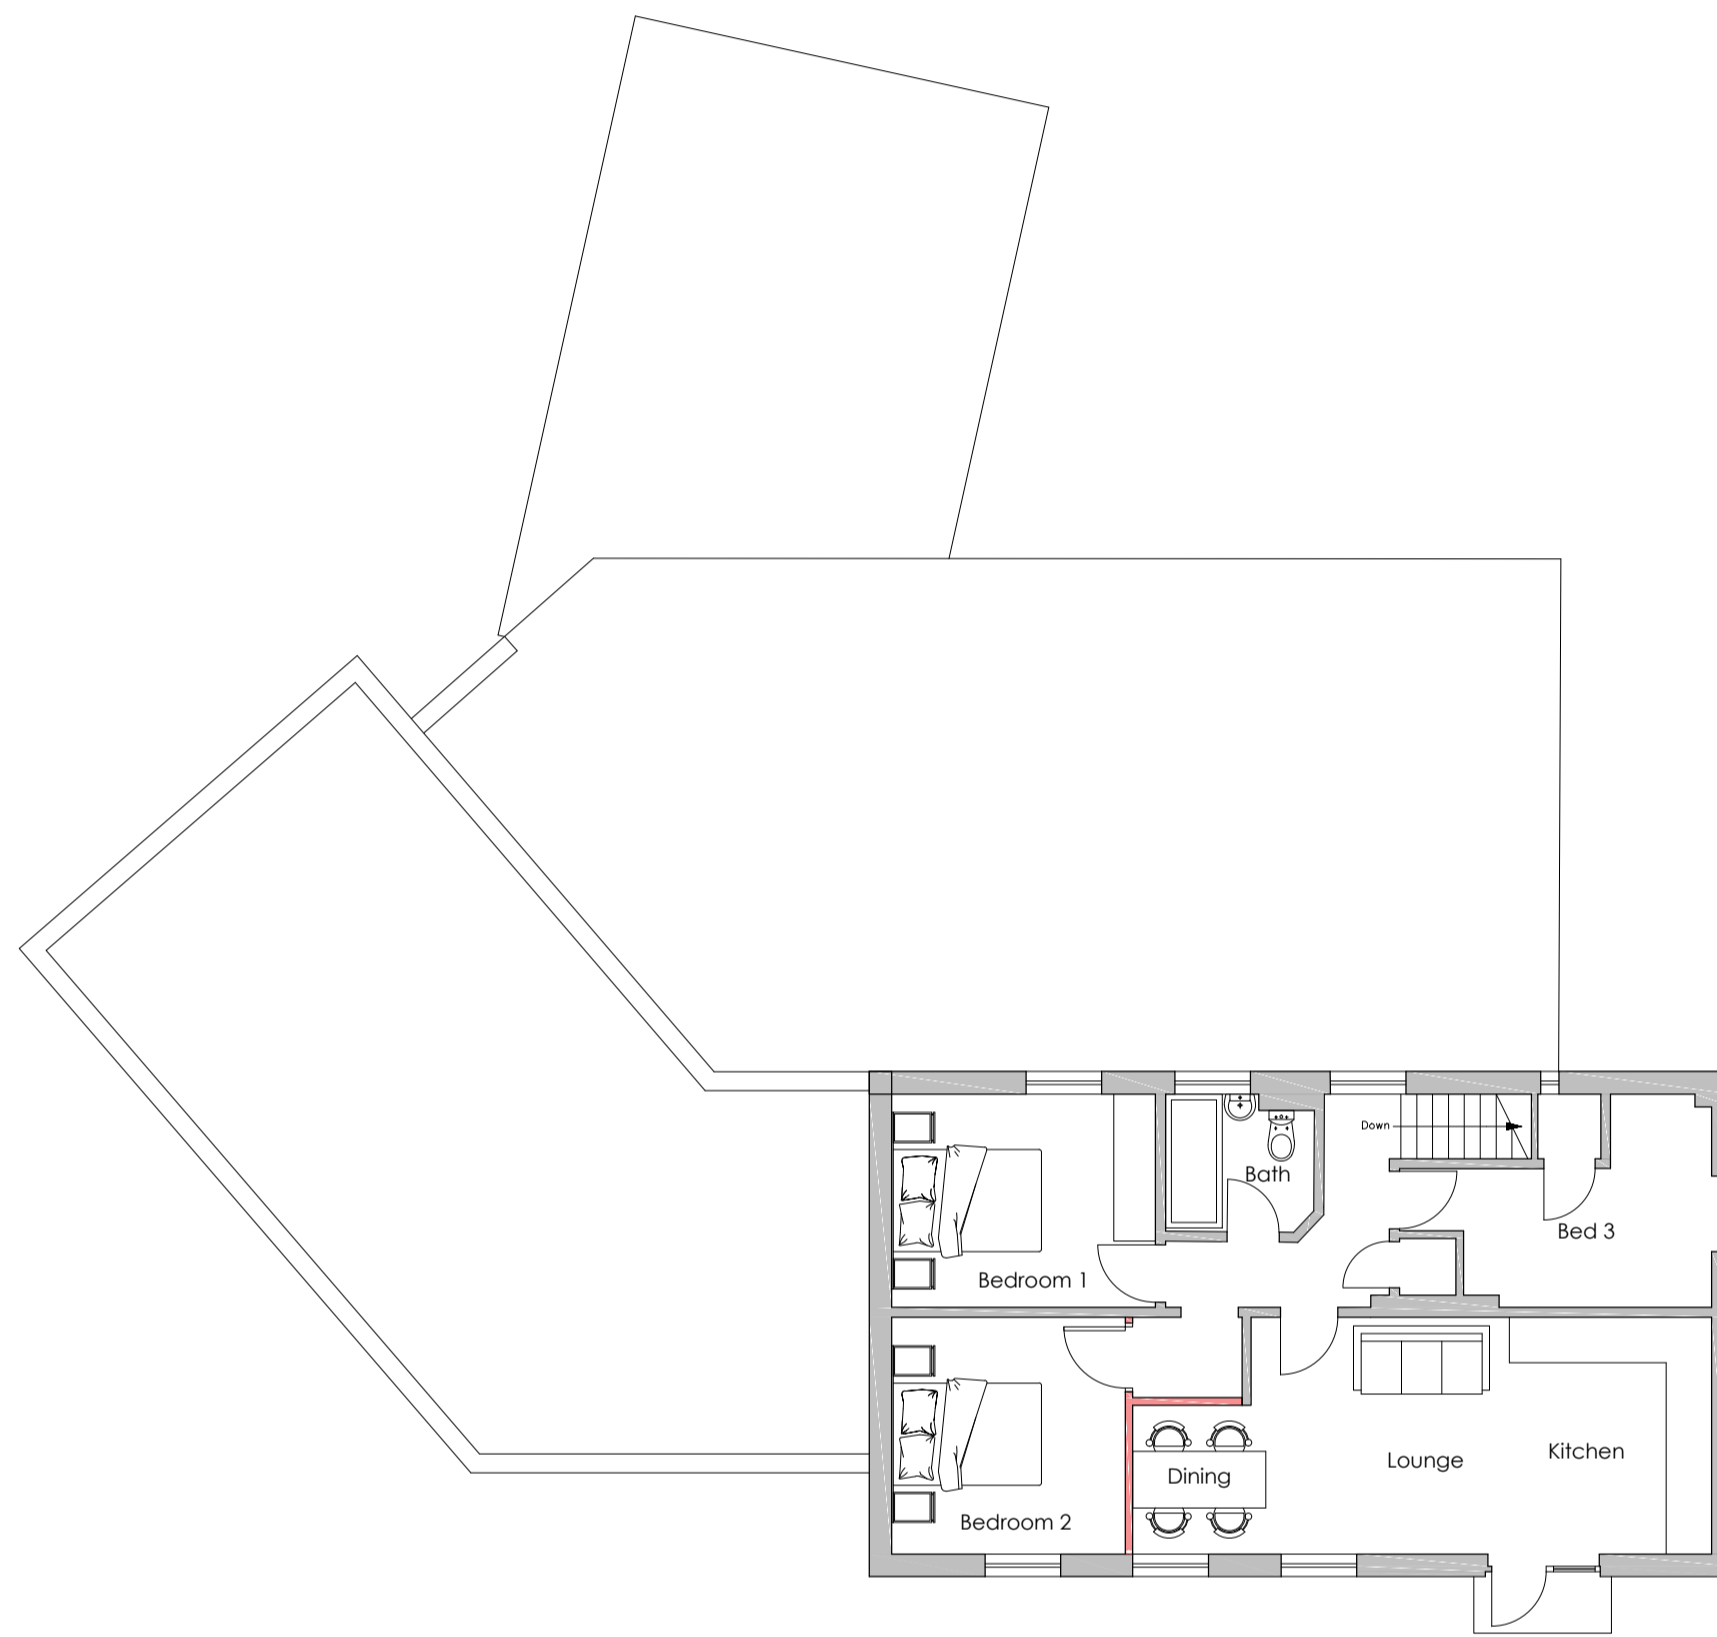

PROPOSED FIRST FLOOR

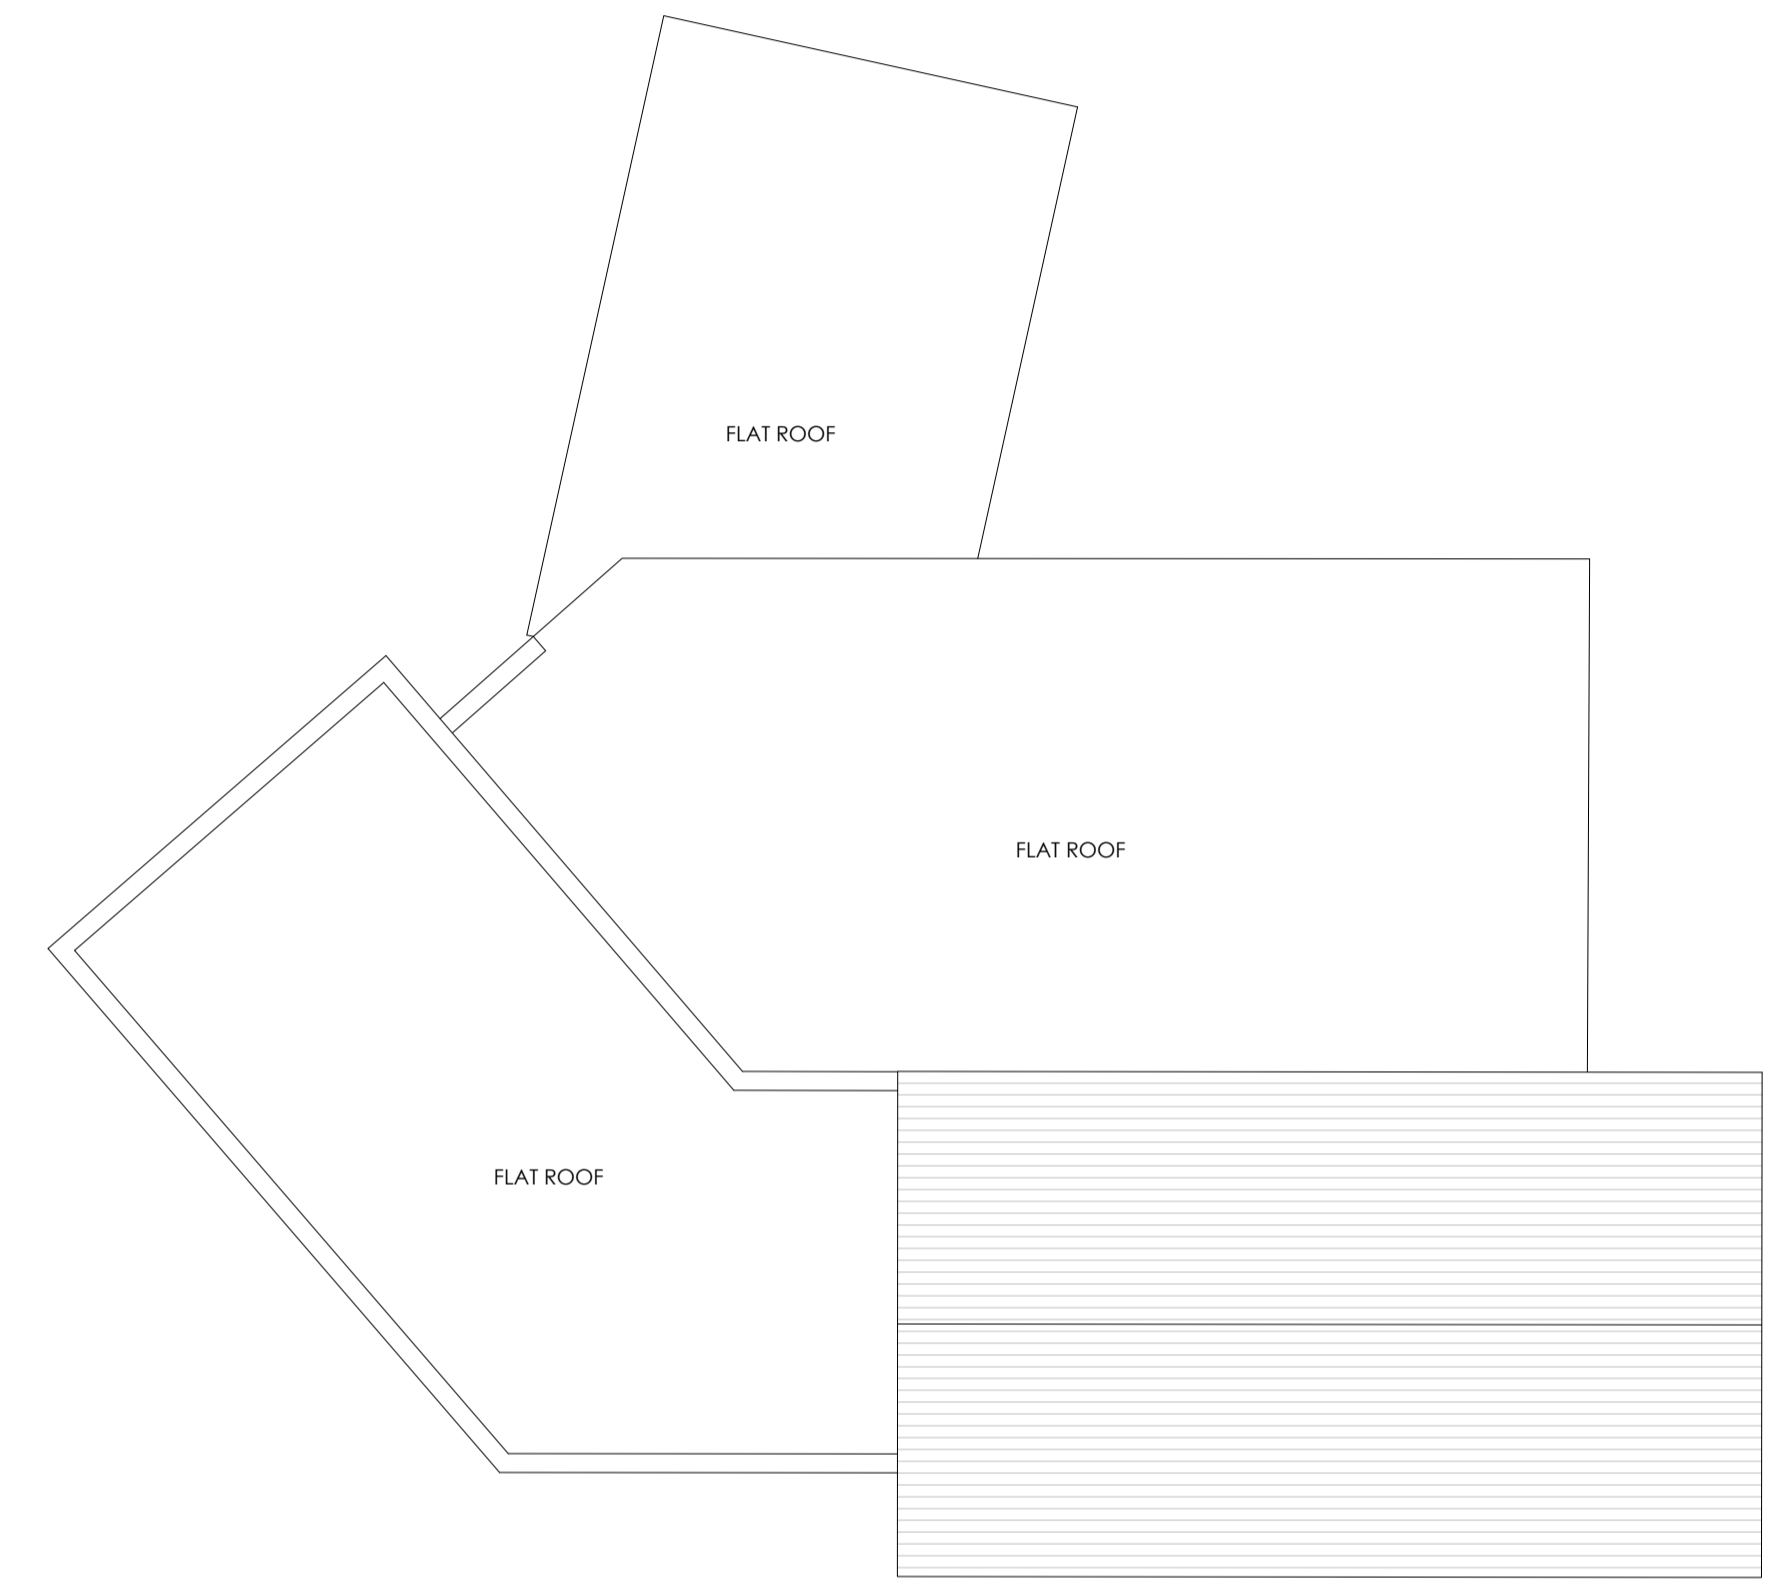

PROPOSED ROOF PLAN

NOTES
 Do not scale from drawing, figured dimensions to be used only
 All dimensions to be verified on site. Any discrepancies are to be reported to the relevant parties.
 The content of the drawing remain the copyright of Union Architecture, no reproduction without written consent



				client	Westcoast Convenience Ltd	drawn	IF	scale	1:200	size	A1
				address	The John Bull, Westfield Road, Trowbridge, BA14 9JL	checked	IF	title	Proposed Plans		
						date	17.01.2017				
						status	Planning	dwg no.	PL_02	revision	A
A	Floor plans updated to suit clients comments	IF	30.01.17	proj no.	16_196						
revision	description	drawn	date								