
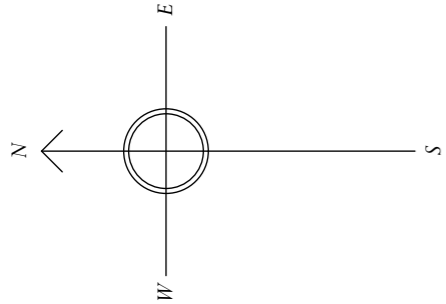


K E Y

- Site boundary
- Site buildings
- Adjacent properties

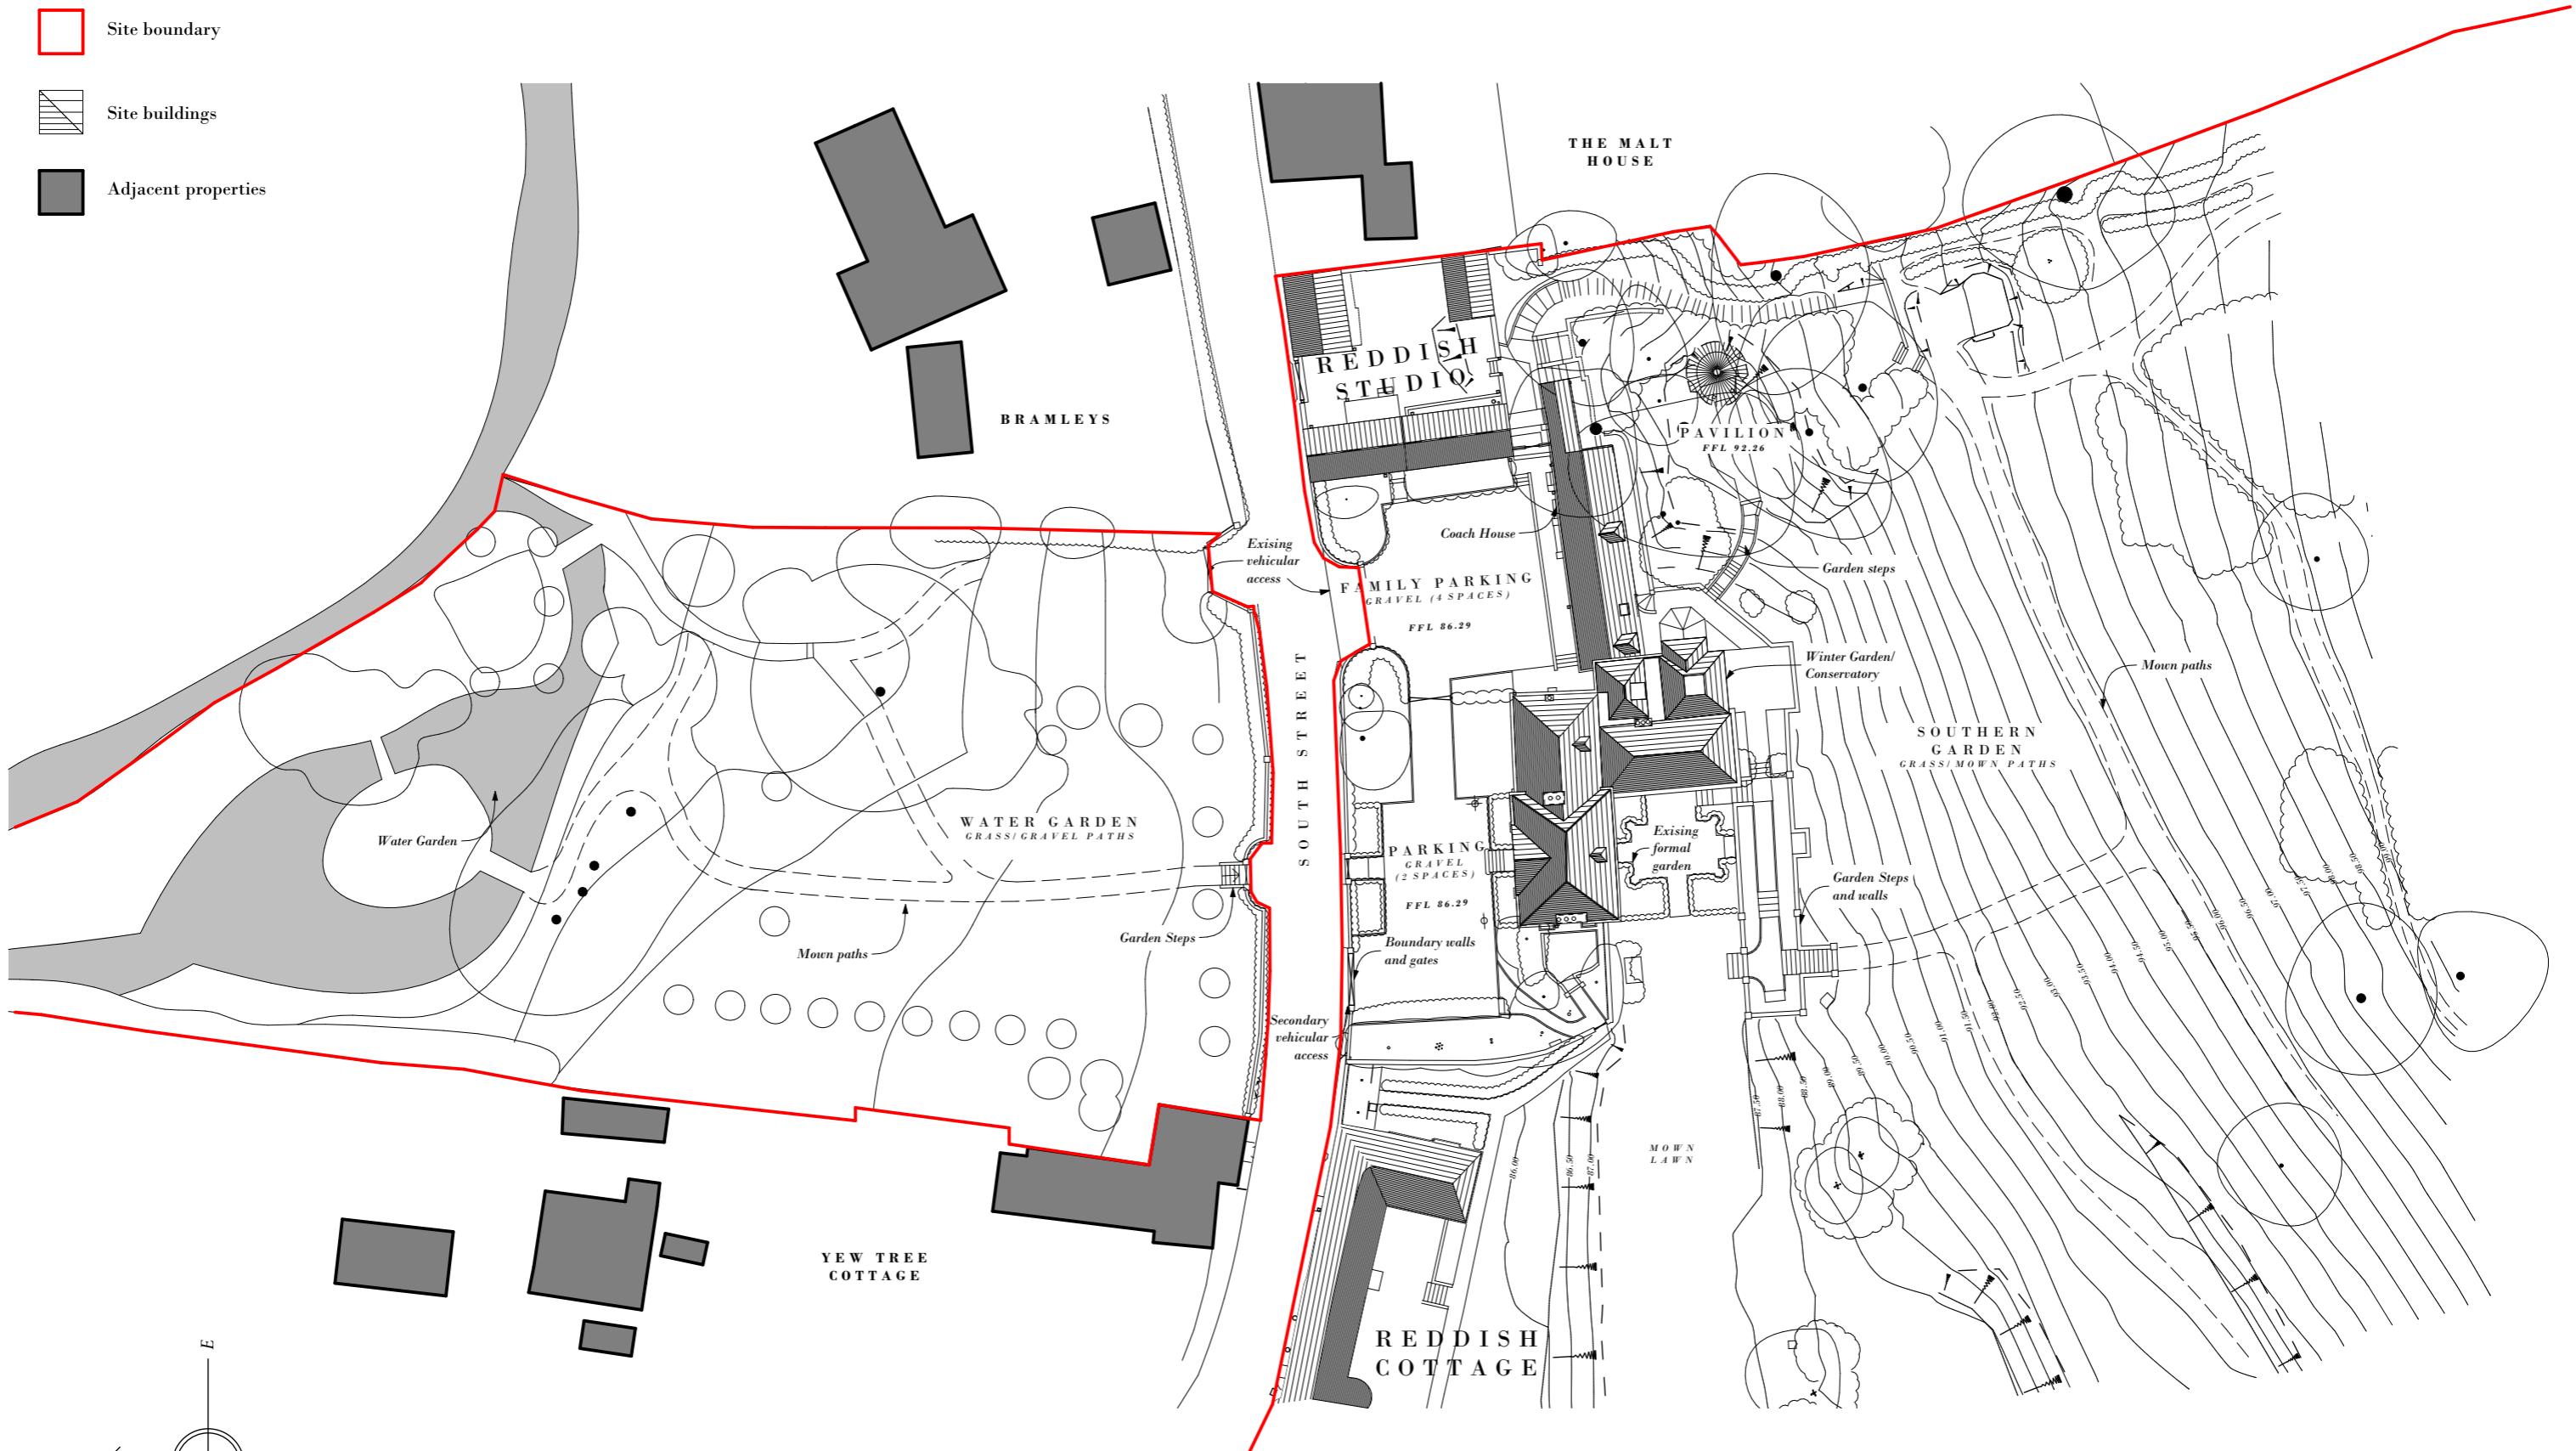

Scale 1:500 @ A3

R E D D I S H H O U S E , B R O A D C H A L K E

EXISTING SITE PLAN

Drawing Number : 6019/PL03

ADAM ARCHITECTURE
 www.adamarchitecture.com contact@adamarchitecture.com