


K E Y

- Site boundary
- Site buildings
- Adjacent properties

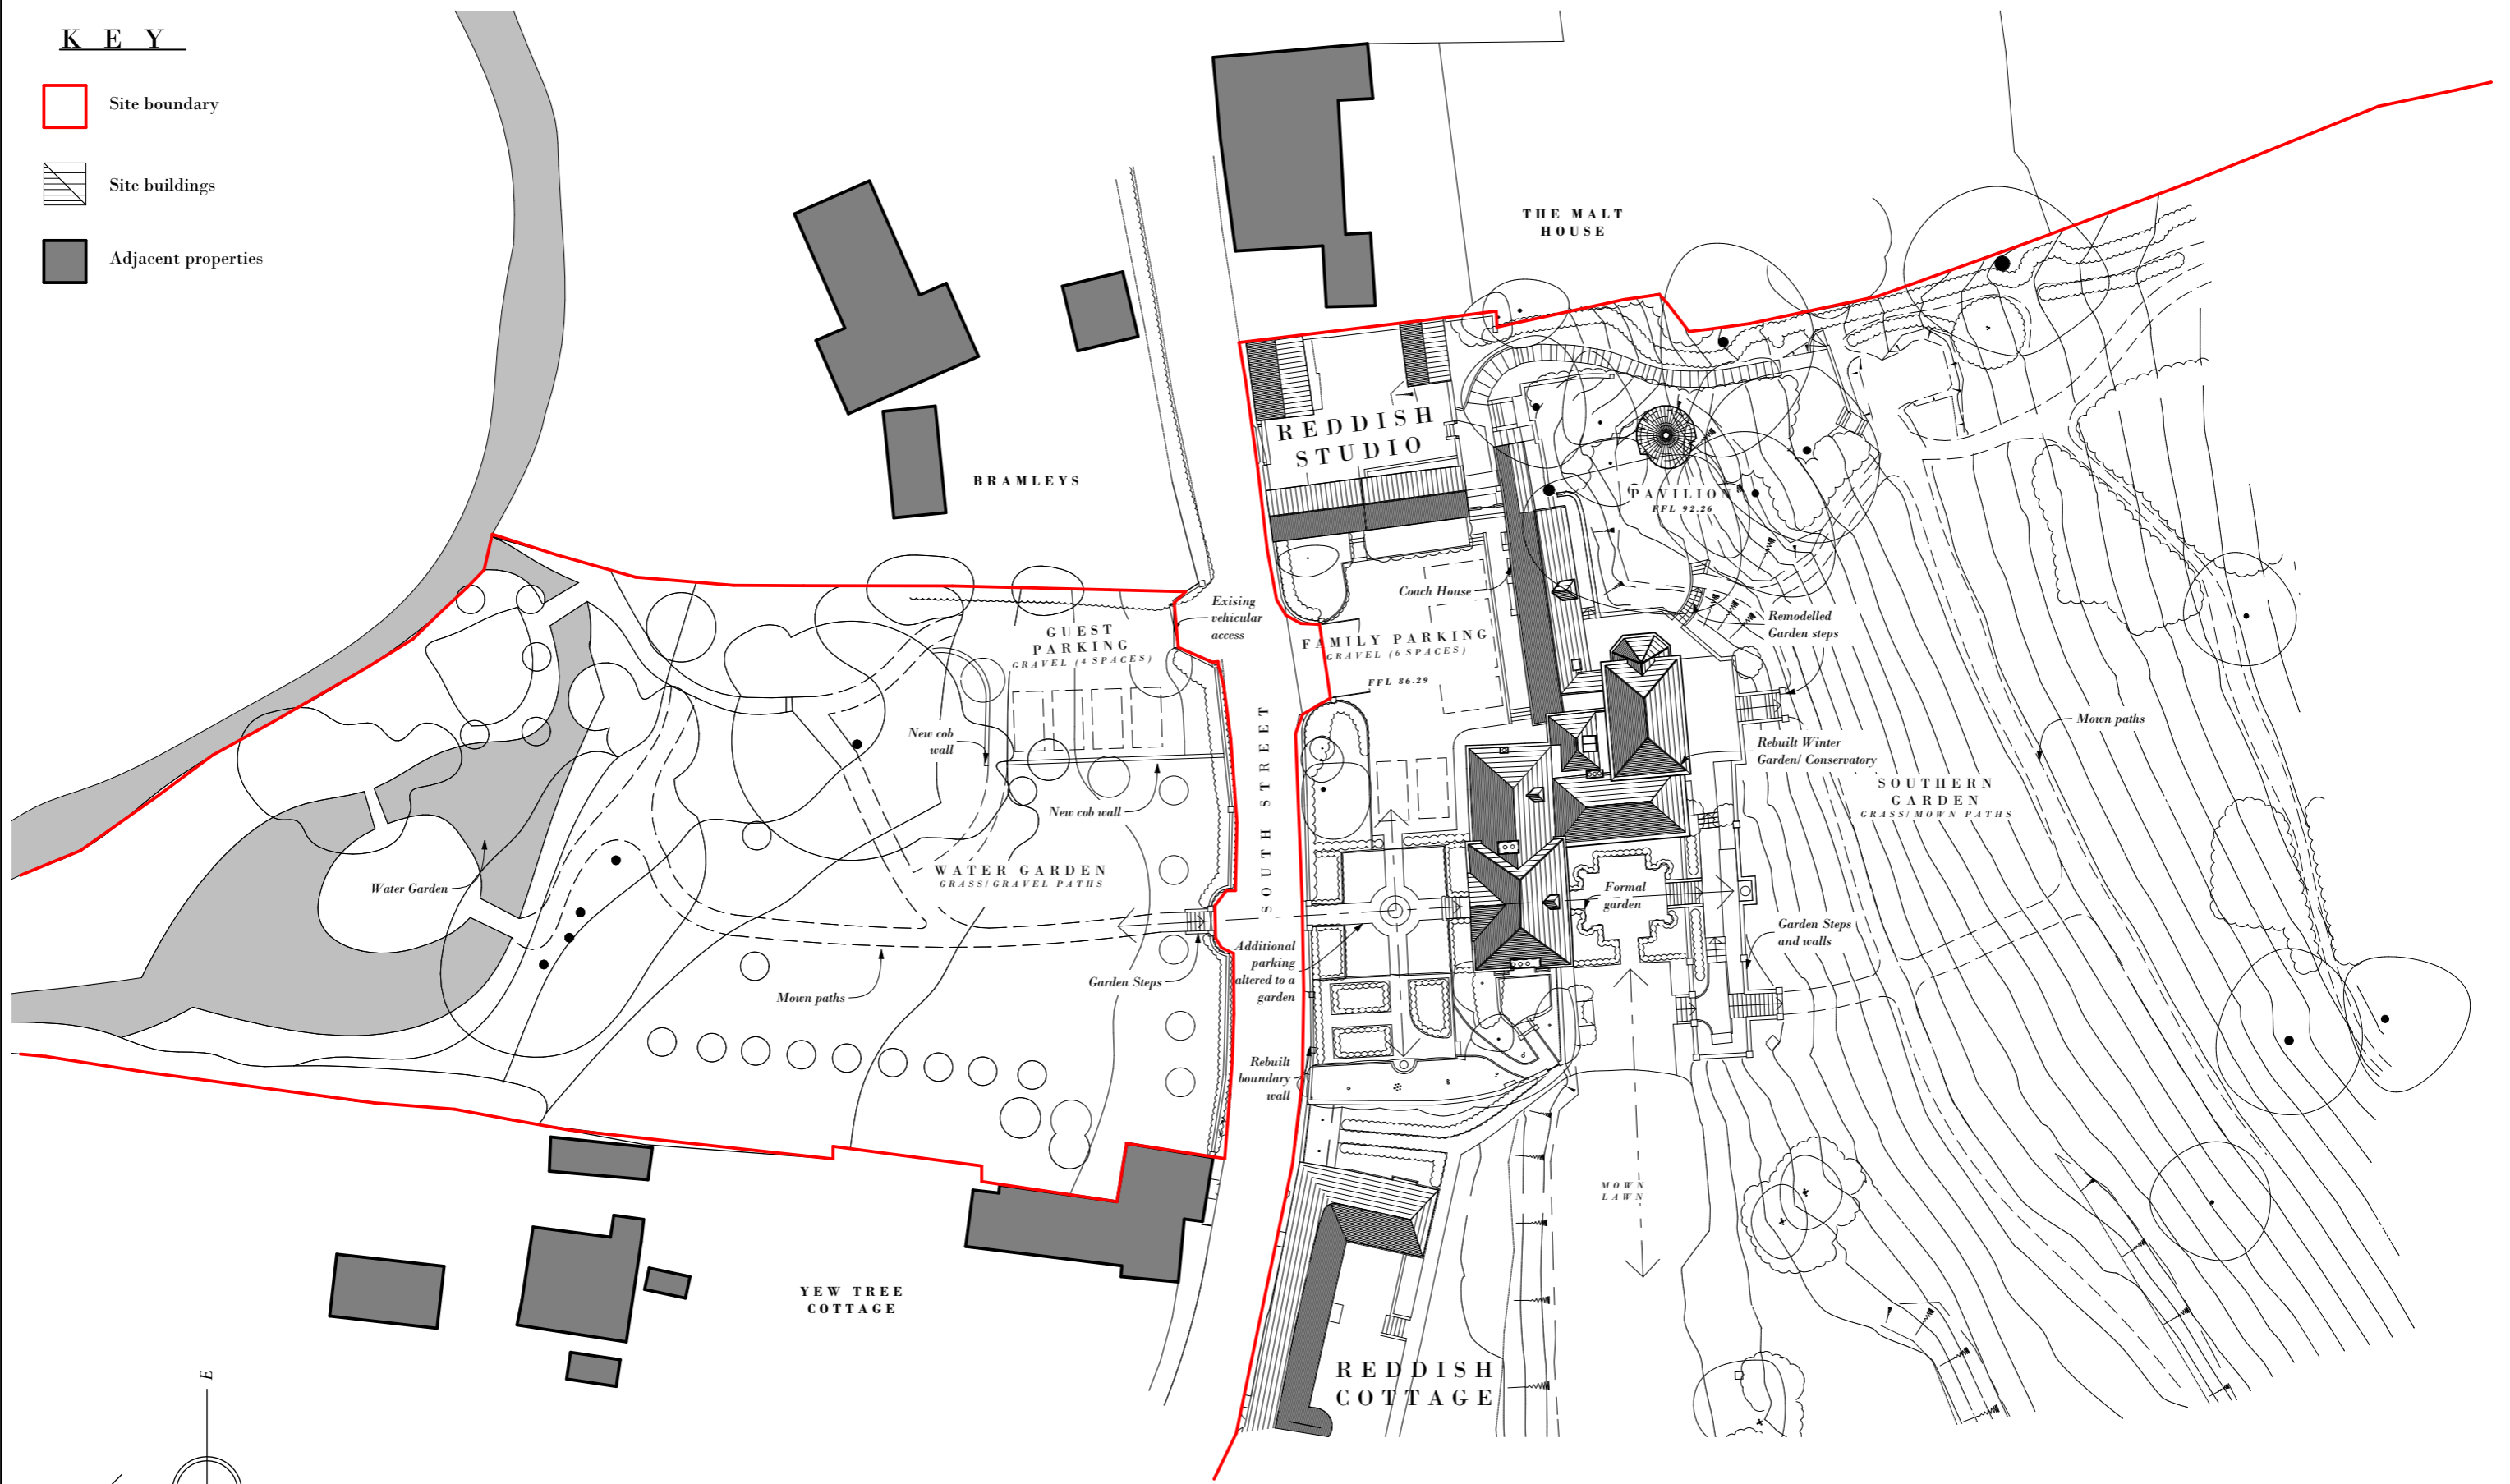

REDDISH HOUSE, BROAD CHALKE

PROPOSED SITE PLAN OVERALL



Scale 1:500 @ A3

Drawing Number : 6019/PL05