


RECEIVED
20 DEC 2017

Revisions

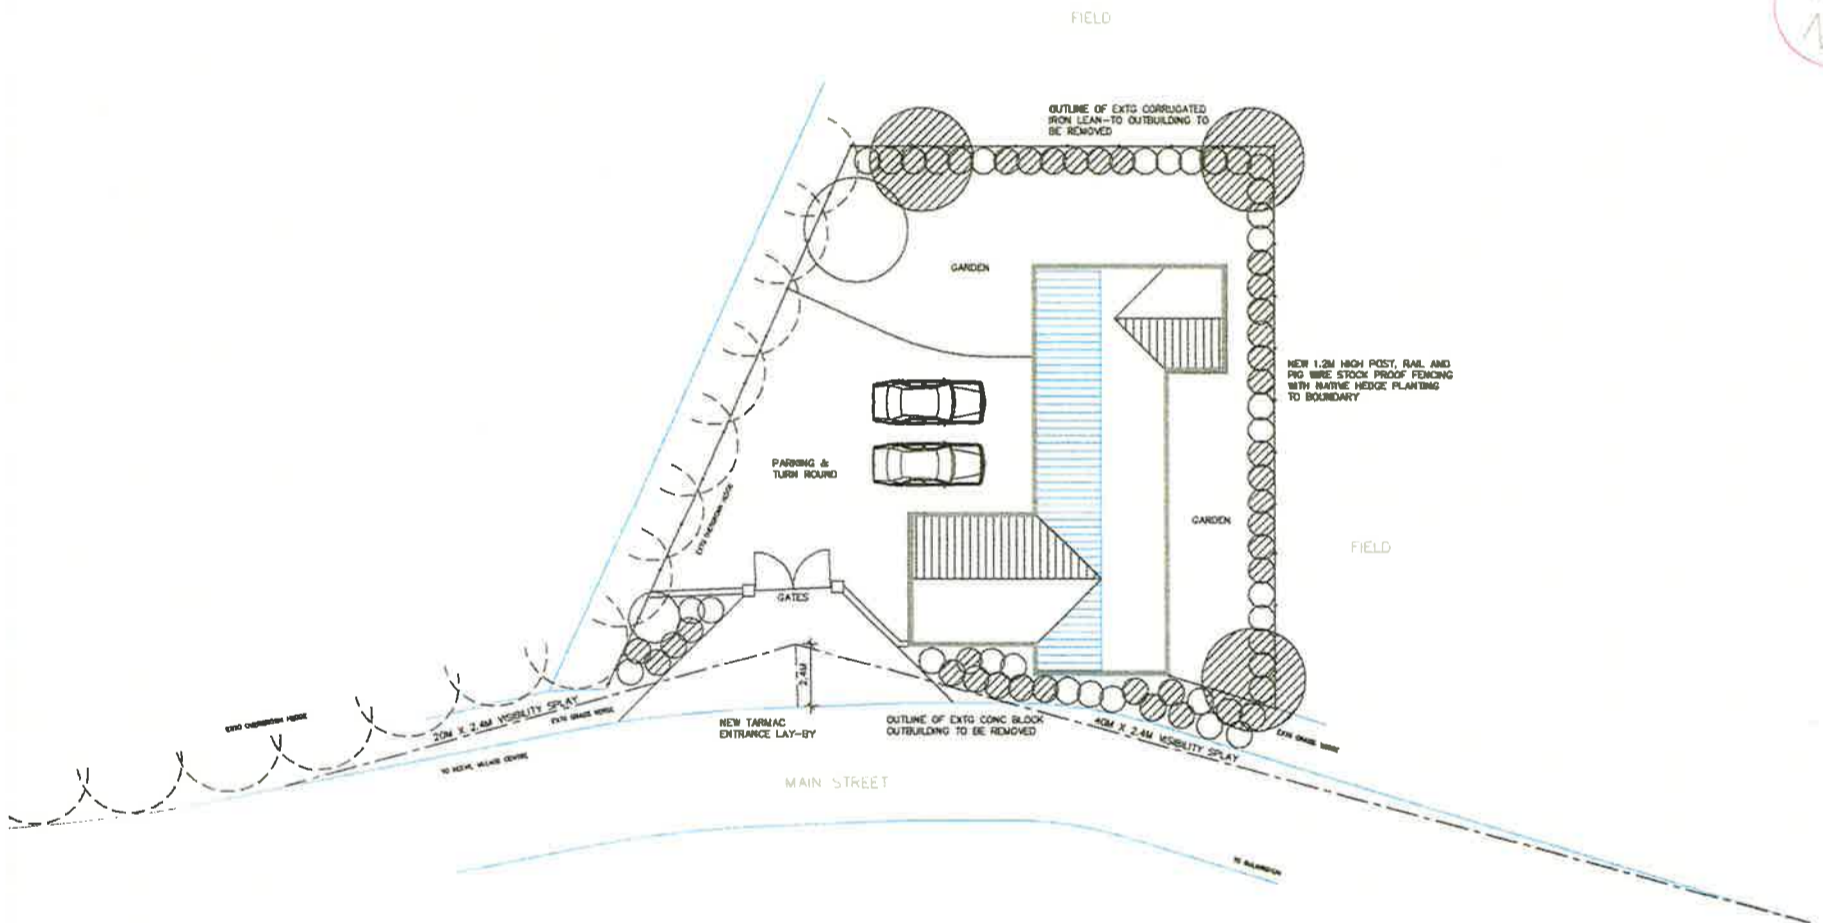

SITE PLAN

Client		
MR STEPHEN FRY		
Project		
PROPOSED CONVERSION OF EXISTING FARM BUILDING TO SINGLE DWELLING, ELM LEAZE FARM, MAIN STREET, KEEVL, TROWBRIDGE WILTSHIRE BA14 6NE		
Drawing Title		
DESIGN DRAWING SITE PLAN		
Scale	Date	Drawn by
AS INDICATED	NOV 2017	
Tim Weeding Building Design Services		
10 Hill Road Trowbridge Wiltshire BA14 2JF	Telephone & Fax (01249 70000)	
Project Number	Drawing Number	
2017-62	06	

0 1 2 3 4 5 6
SCALE 1/100 WHEN PLOTTED AT A1 SIZE
SCALE 1/200 WHEN PLOTTED AT A3 SIZE