



EXISTING NORTH ELEVATION

SCALE 1:100

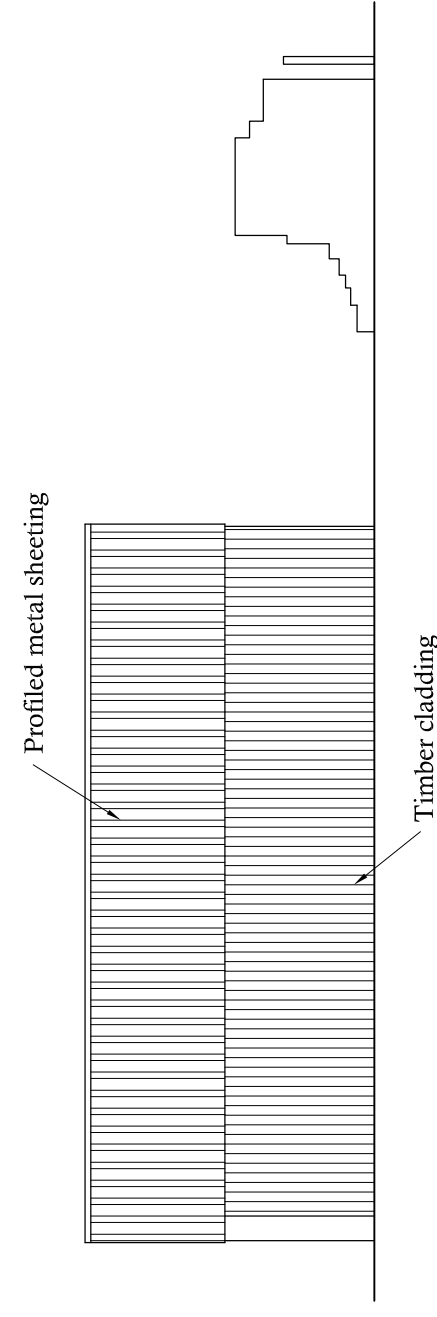


EXISTING EAST ELEVATION

SCALE 1:100

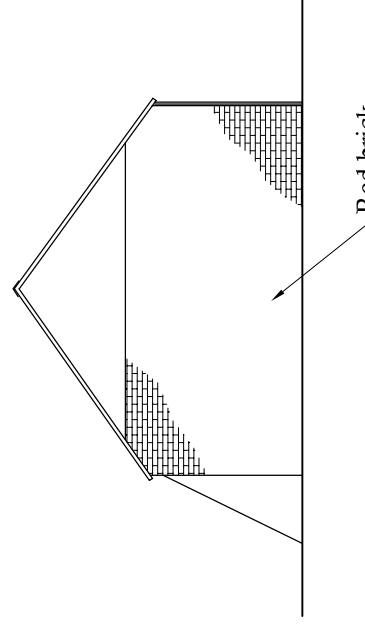


EXISTING SOUTH ELEVATION

SCALE 1:100

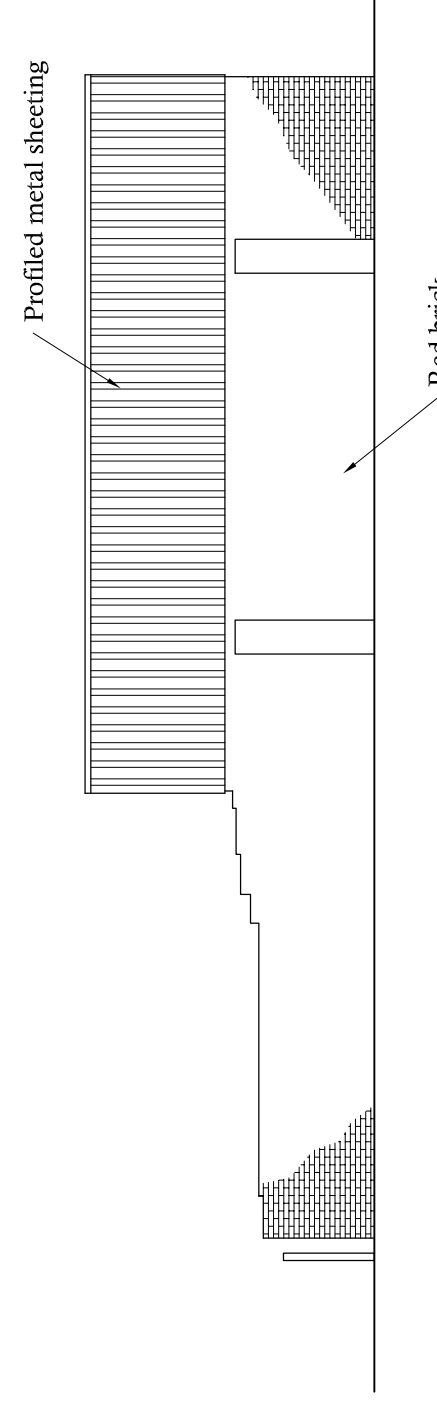


EXISTING WEST ELEVATION

SCALE 1:100

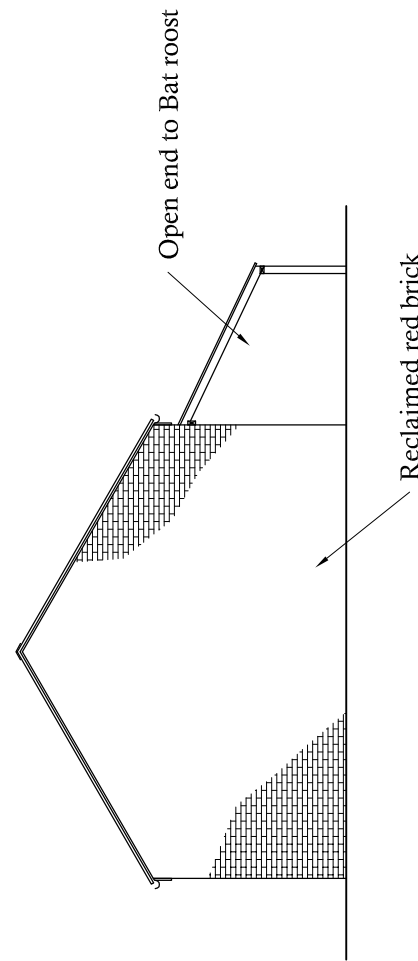


PROPOSED NORTH ELEVATION

SCALE 1:100

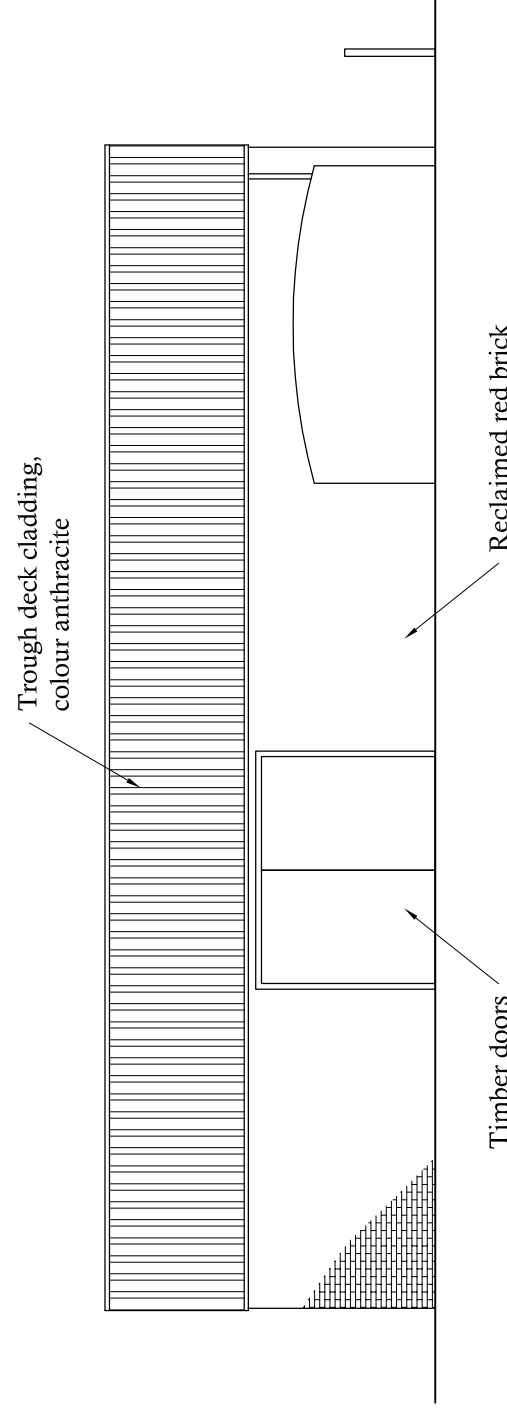


PROPOSED EAST ELEVATION

SCALE 1:100

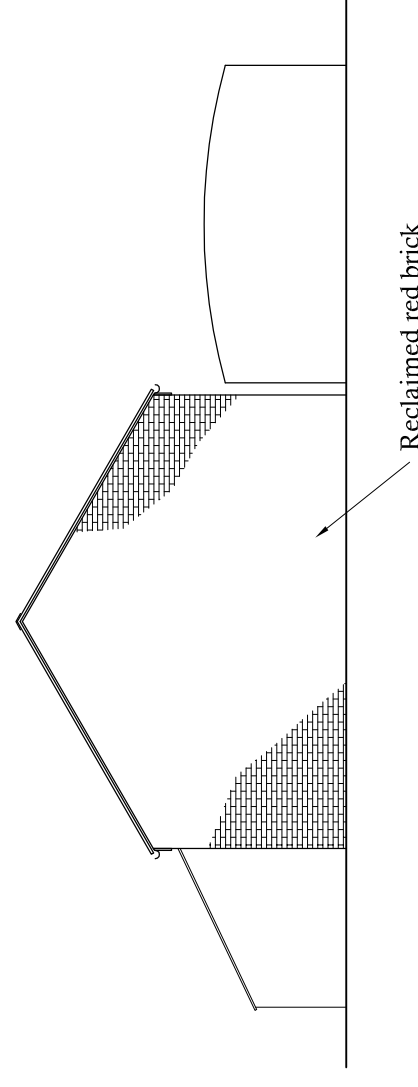


PROPOSED SOUTH ELEVATION

SCALE 1:100

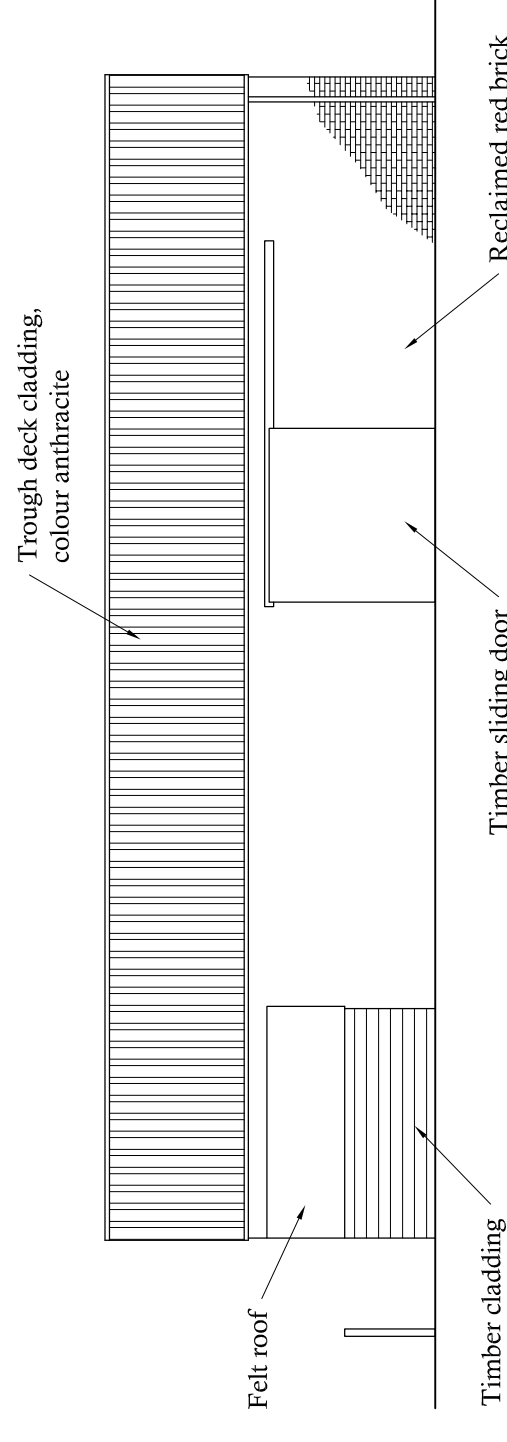

PROPOSED WEST ELEVATION


SCALE 1:100

 

SCALE 1 TO 100

Rev	Description	Date
	Mr S Skimmer Barn at Keevil Trowbridge Wiltshire BA14 6NQ	

REPLACEMENT BUILDING	
EXISTING & PROPOSED ELEVATIONS	
Scale	AS SHOWN @ A1
Drawn by	TW
Date	December 2017
Drawing No.	03
Rev	

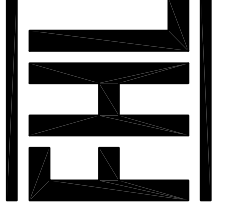

The Stables, 5 Oldbury Fields
Cherhill, Calne Ship
Wiltshire, SN14 8JL
Tel: 01439 820127
Mob: 07752255515
Email: fhl.planning@yahoo.co.uk
www.planningwiltshire.co.uk