


PROPOSED FLOOR PLAN

SCALE 1:50

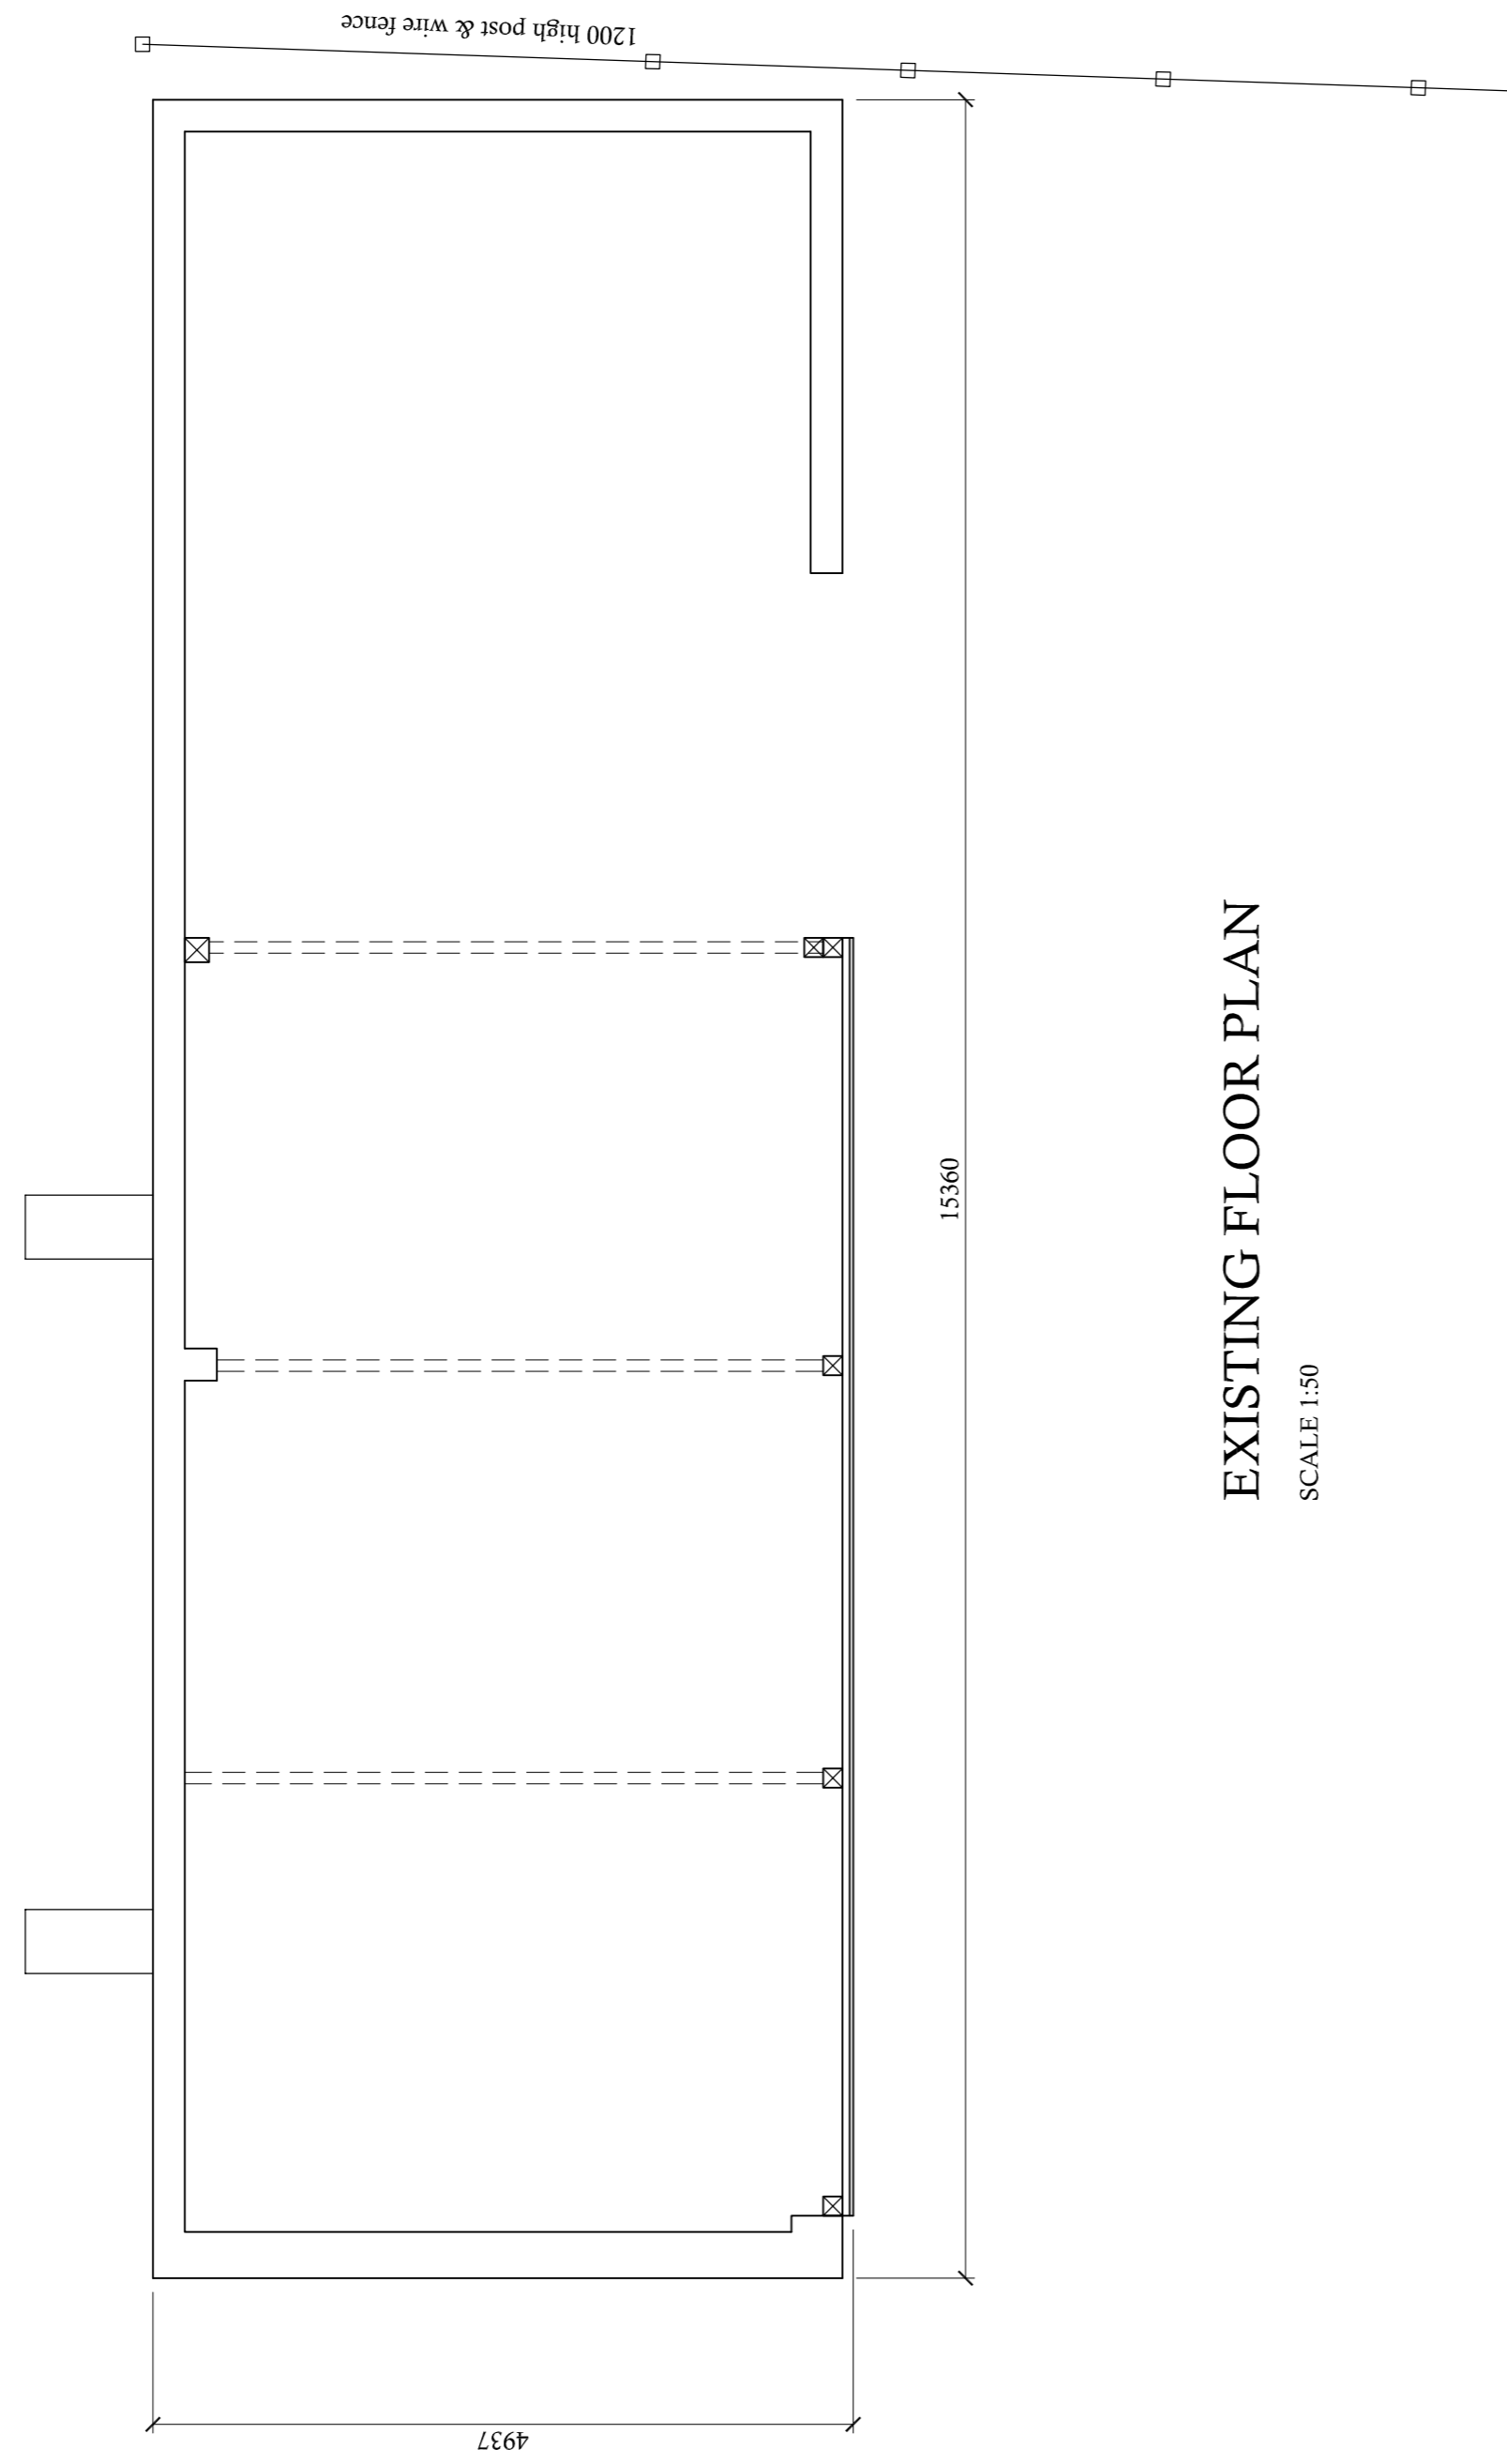


EXISTING FLOOR PLAN

SCALE 1:50

Rev	Description	Date
	Mr S Skimmer Barn at Keevil Trowbridge Wiltshire BA14 6NQ	
REPLACEMENT BUILDING		
EXISTING & PROPOSED FLOOR PLANS		
Scale	AS SHOWN @ A1	Drawing No. 02
Drawn by	TW	Rev
Date	December 2017	

FHL

The Stables, 5 Oldbury Fields
Cherhill, Calne Ship
Cirencester, Wiltshire, UK
Tel: 01451-820127
Mob: 07752255515
Email: fhplanning@yahoo.co.uk
www.planningwiltshire.co.uk

 

SCALE 1 TO 50