




LOCATION PLAN
SCALE 1:2500

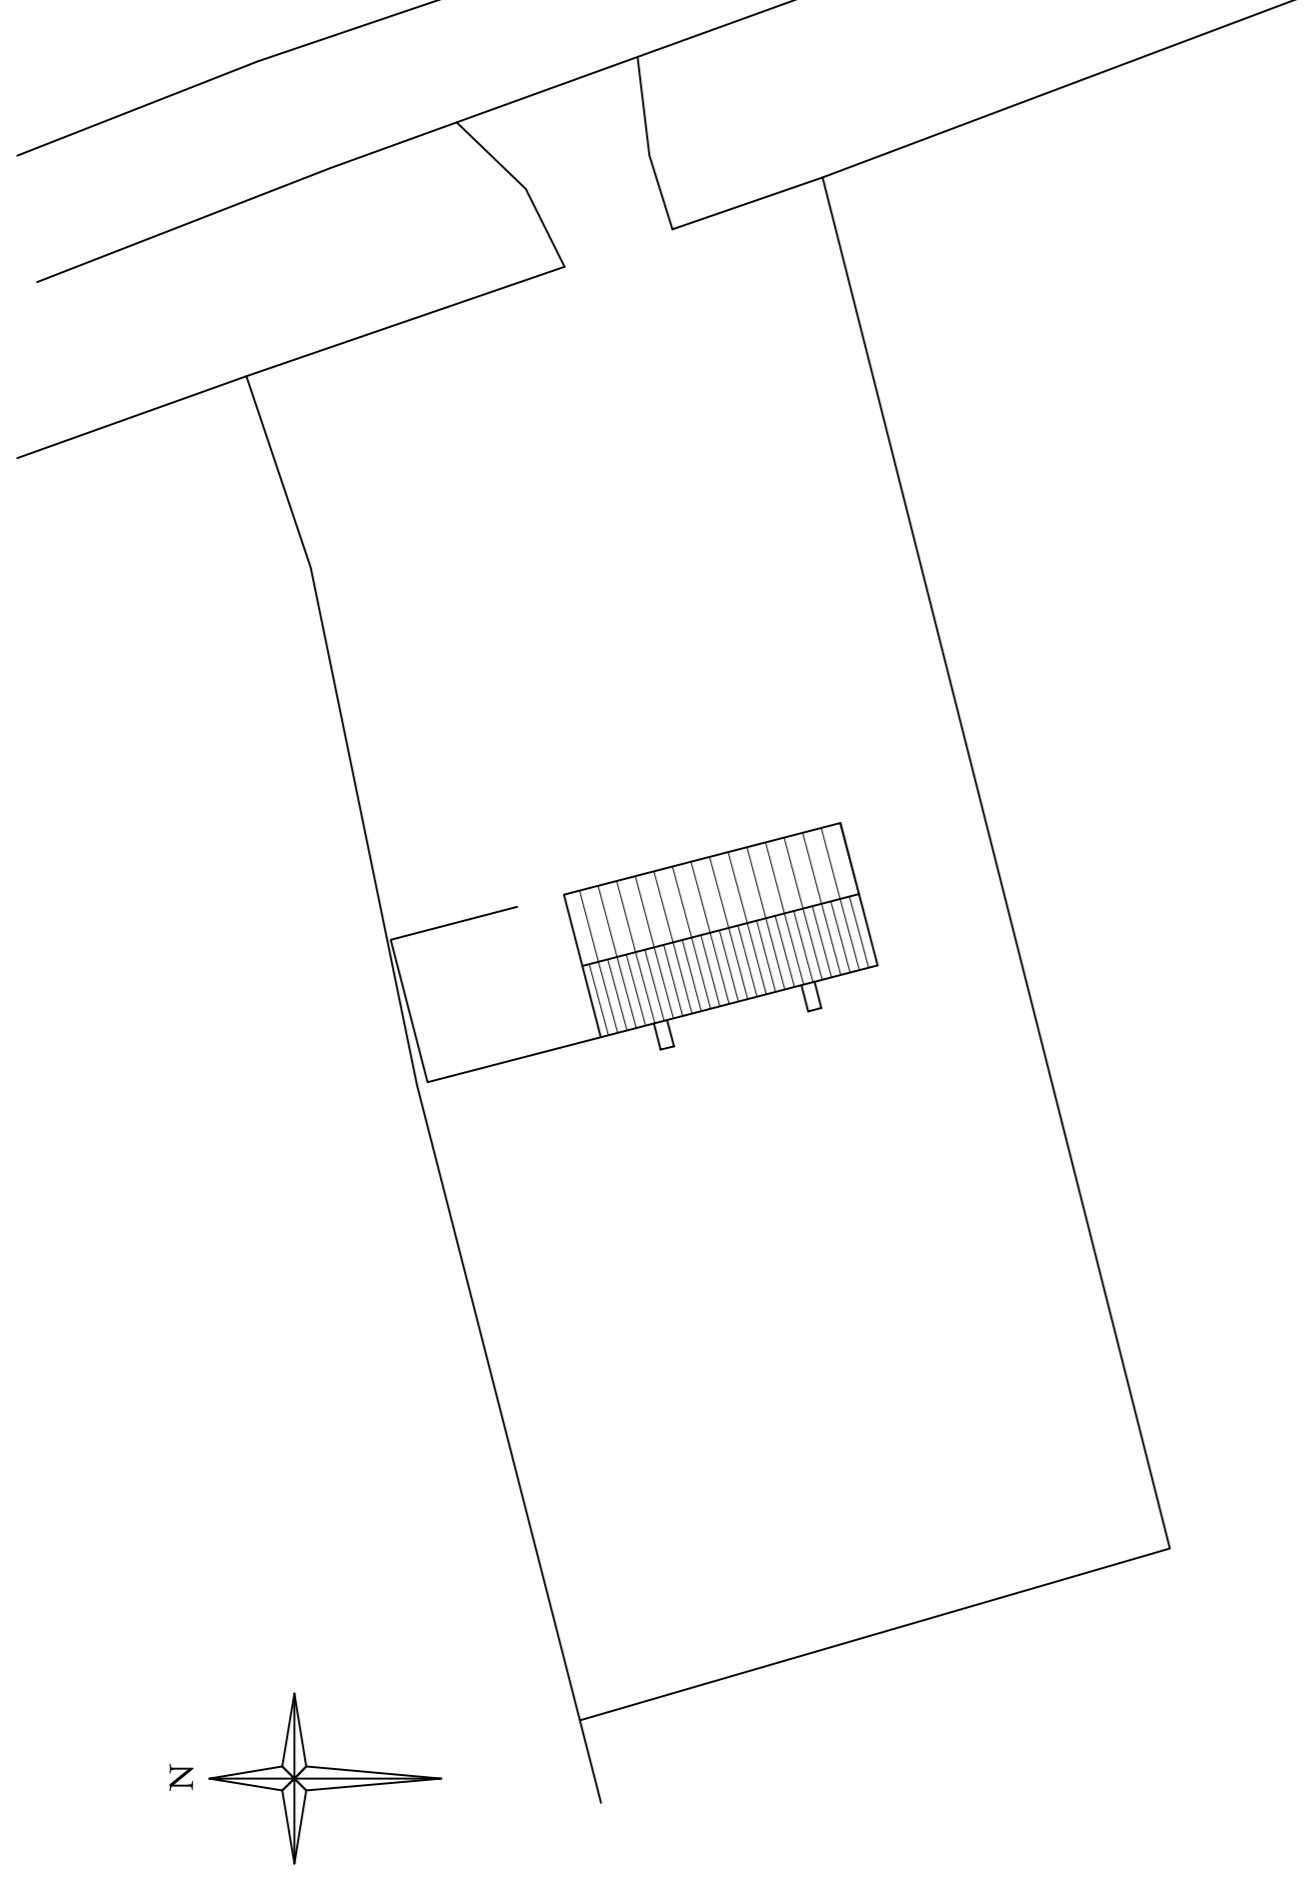

EXISTING SITE PLAN
SCALE 1:250

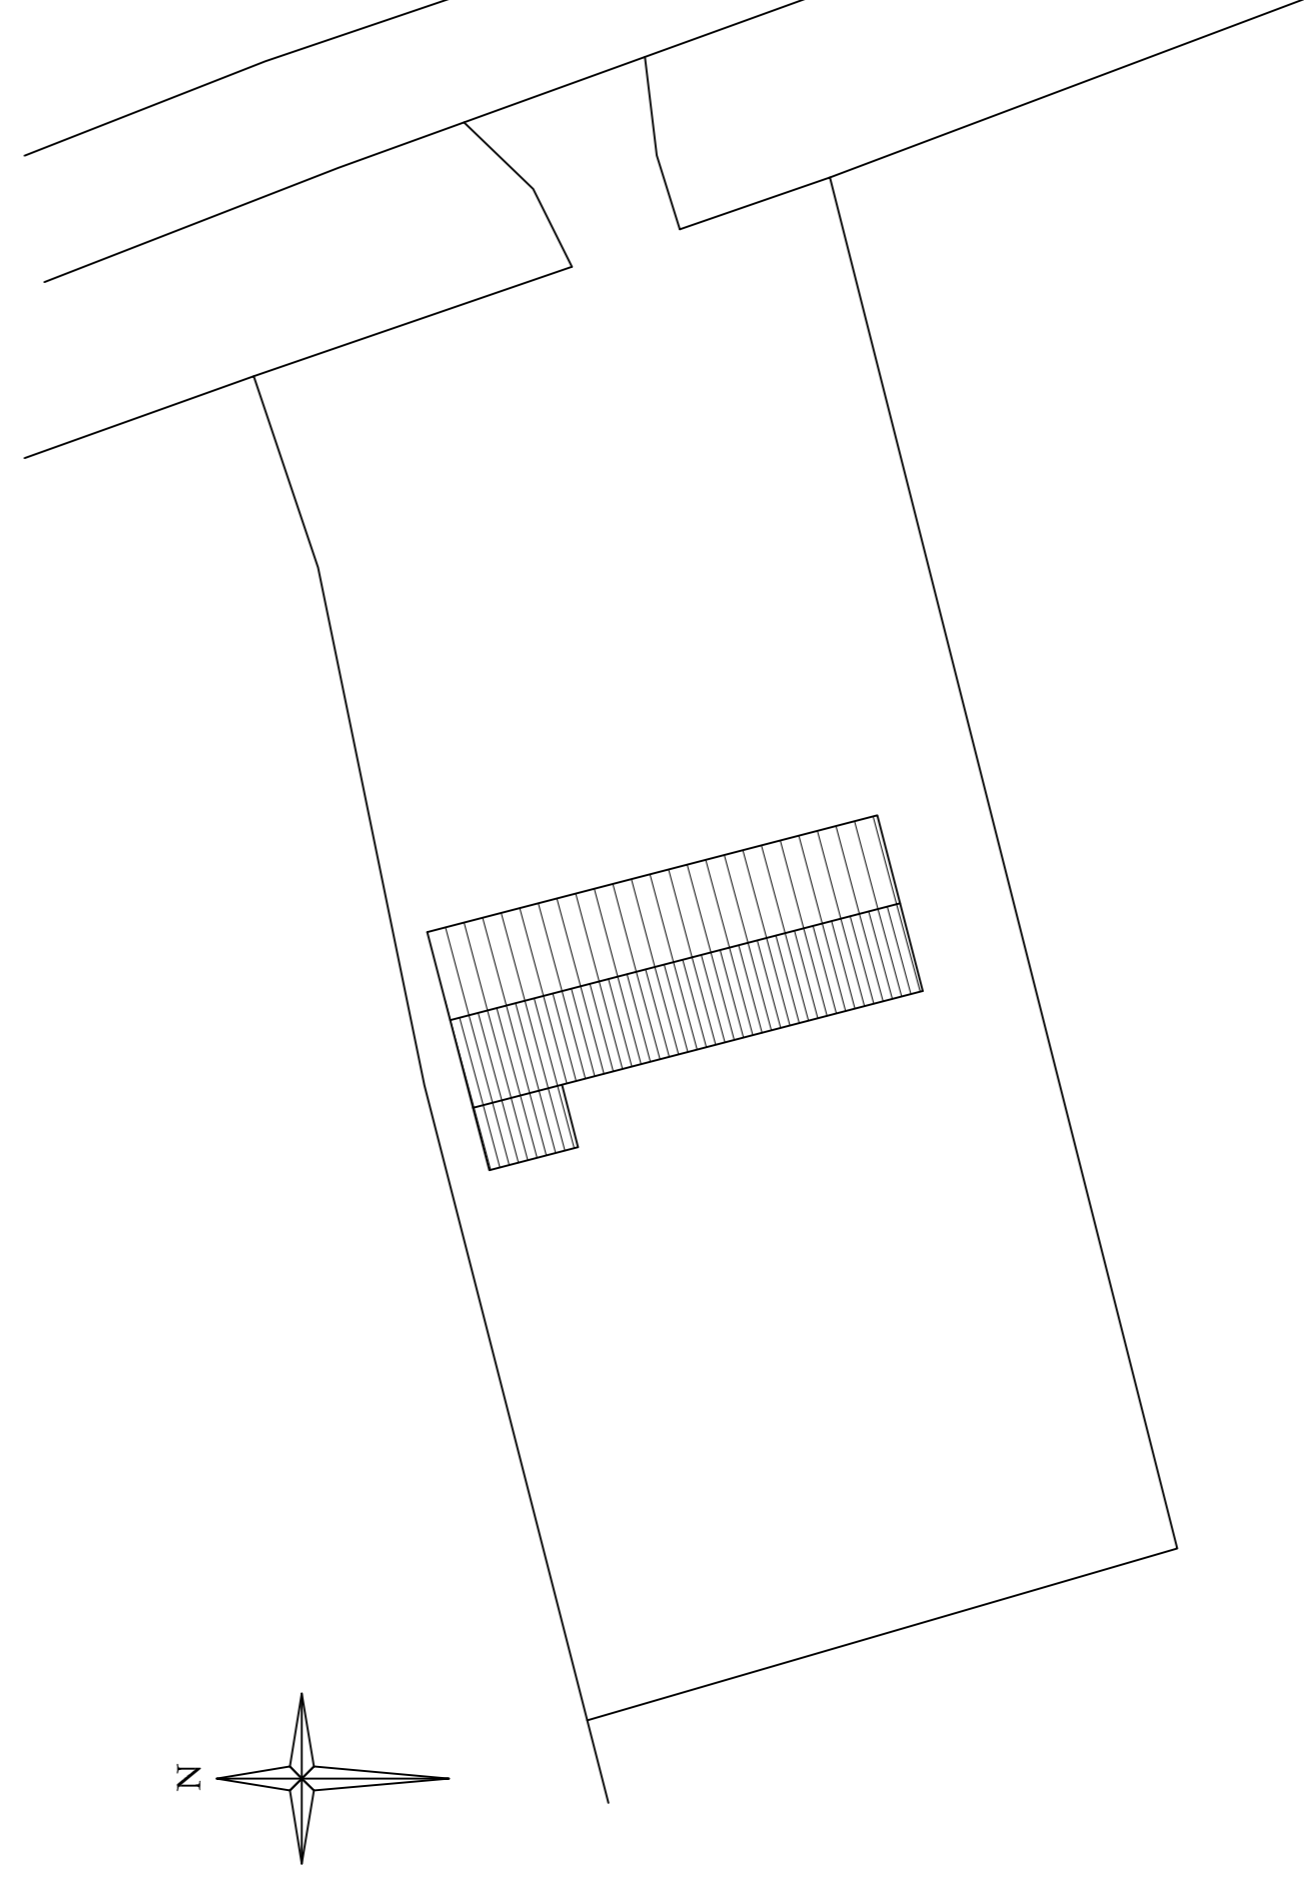


PROPOSED SITE PLAN
SCALE 1:250

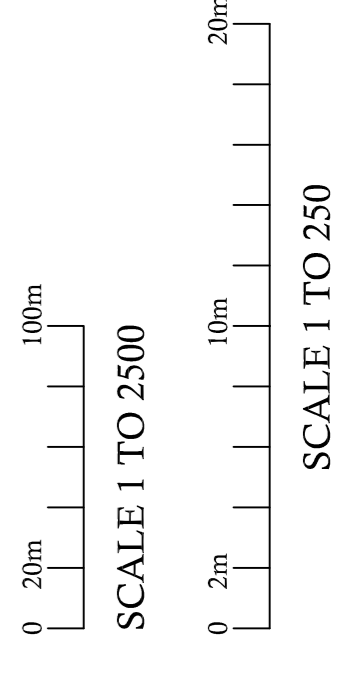

Rev	Description	Date
	Mr S Skimmer Barn at Keevil Trowbridge Wiltshire BA14 6NQ	

REPLACEMENT BUILDING	
LOCATION PLAN EXISTING & PROPOSED SITE PLANS	
Scales	AS SHOWN @ A1
Drawn by	TW
Date	December 2017
Rev	01

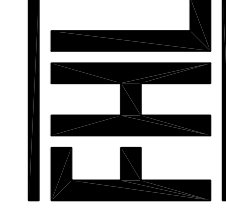

The Stables, 5 Oldbury Fields
Cherhill, Calne Ship
Wiltshire BA14 6NQ
Tel: 01439 820127
Mob: 07752255515
Email: fhl.planning@yahoo.co.uk
www.planningwiltshire.co.uk