




LOCATION PLAN
SCALE 1:2500

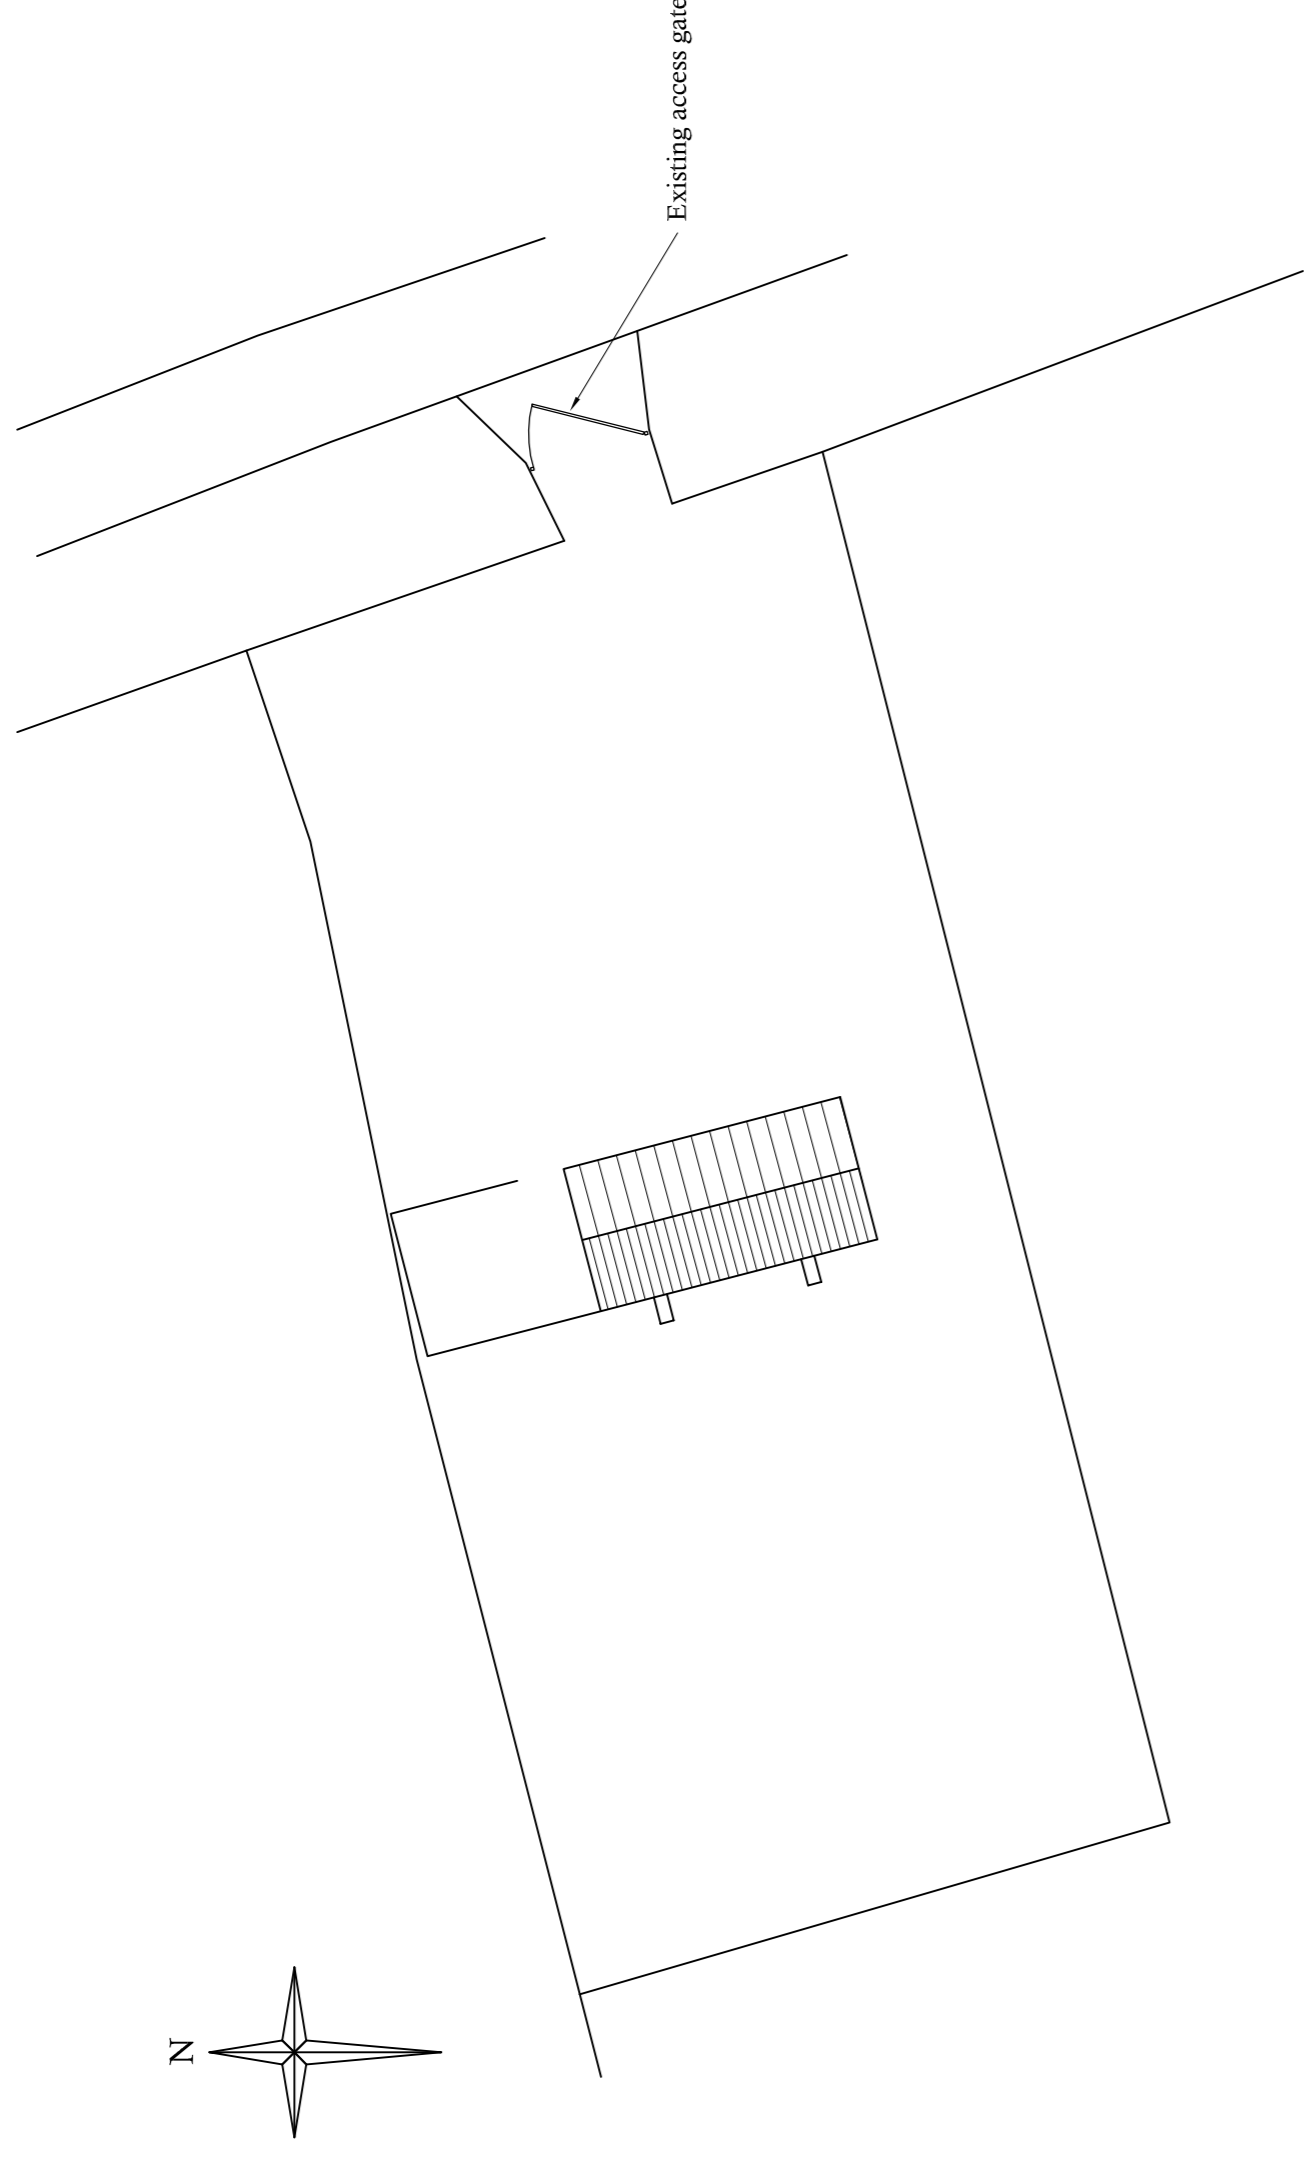

EXISTING SITE PLAN
SCALE 1:250

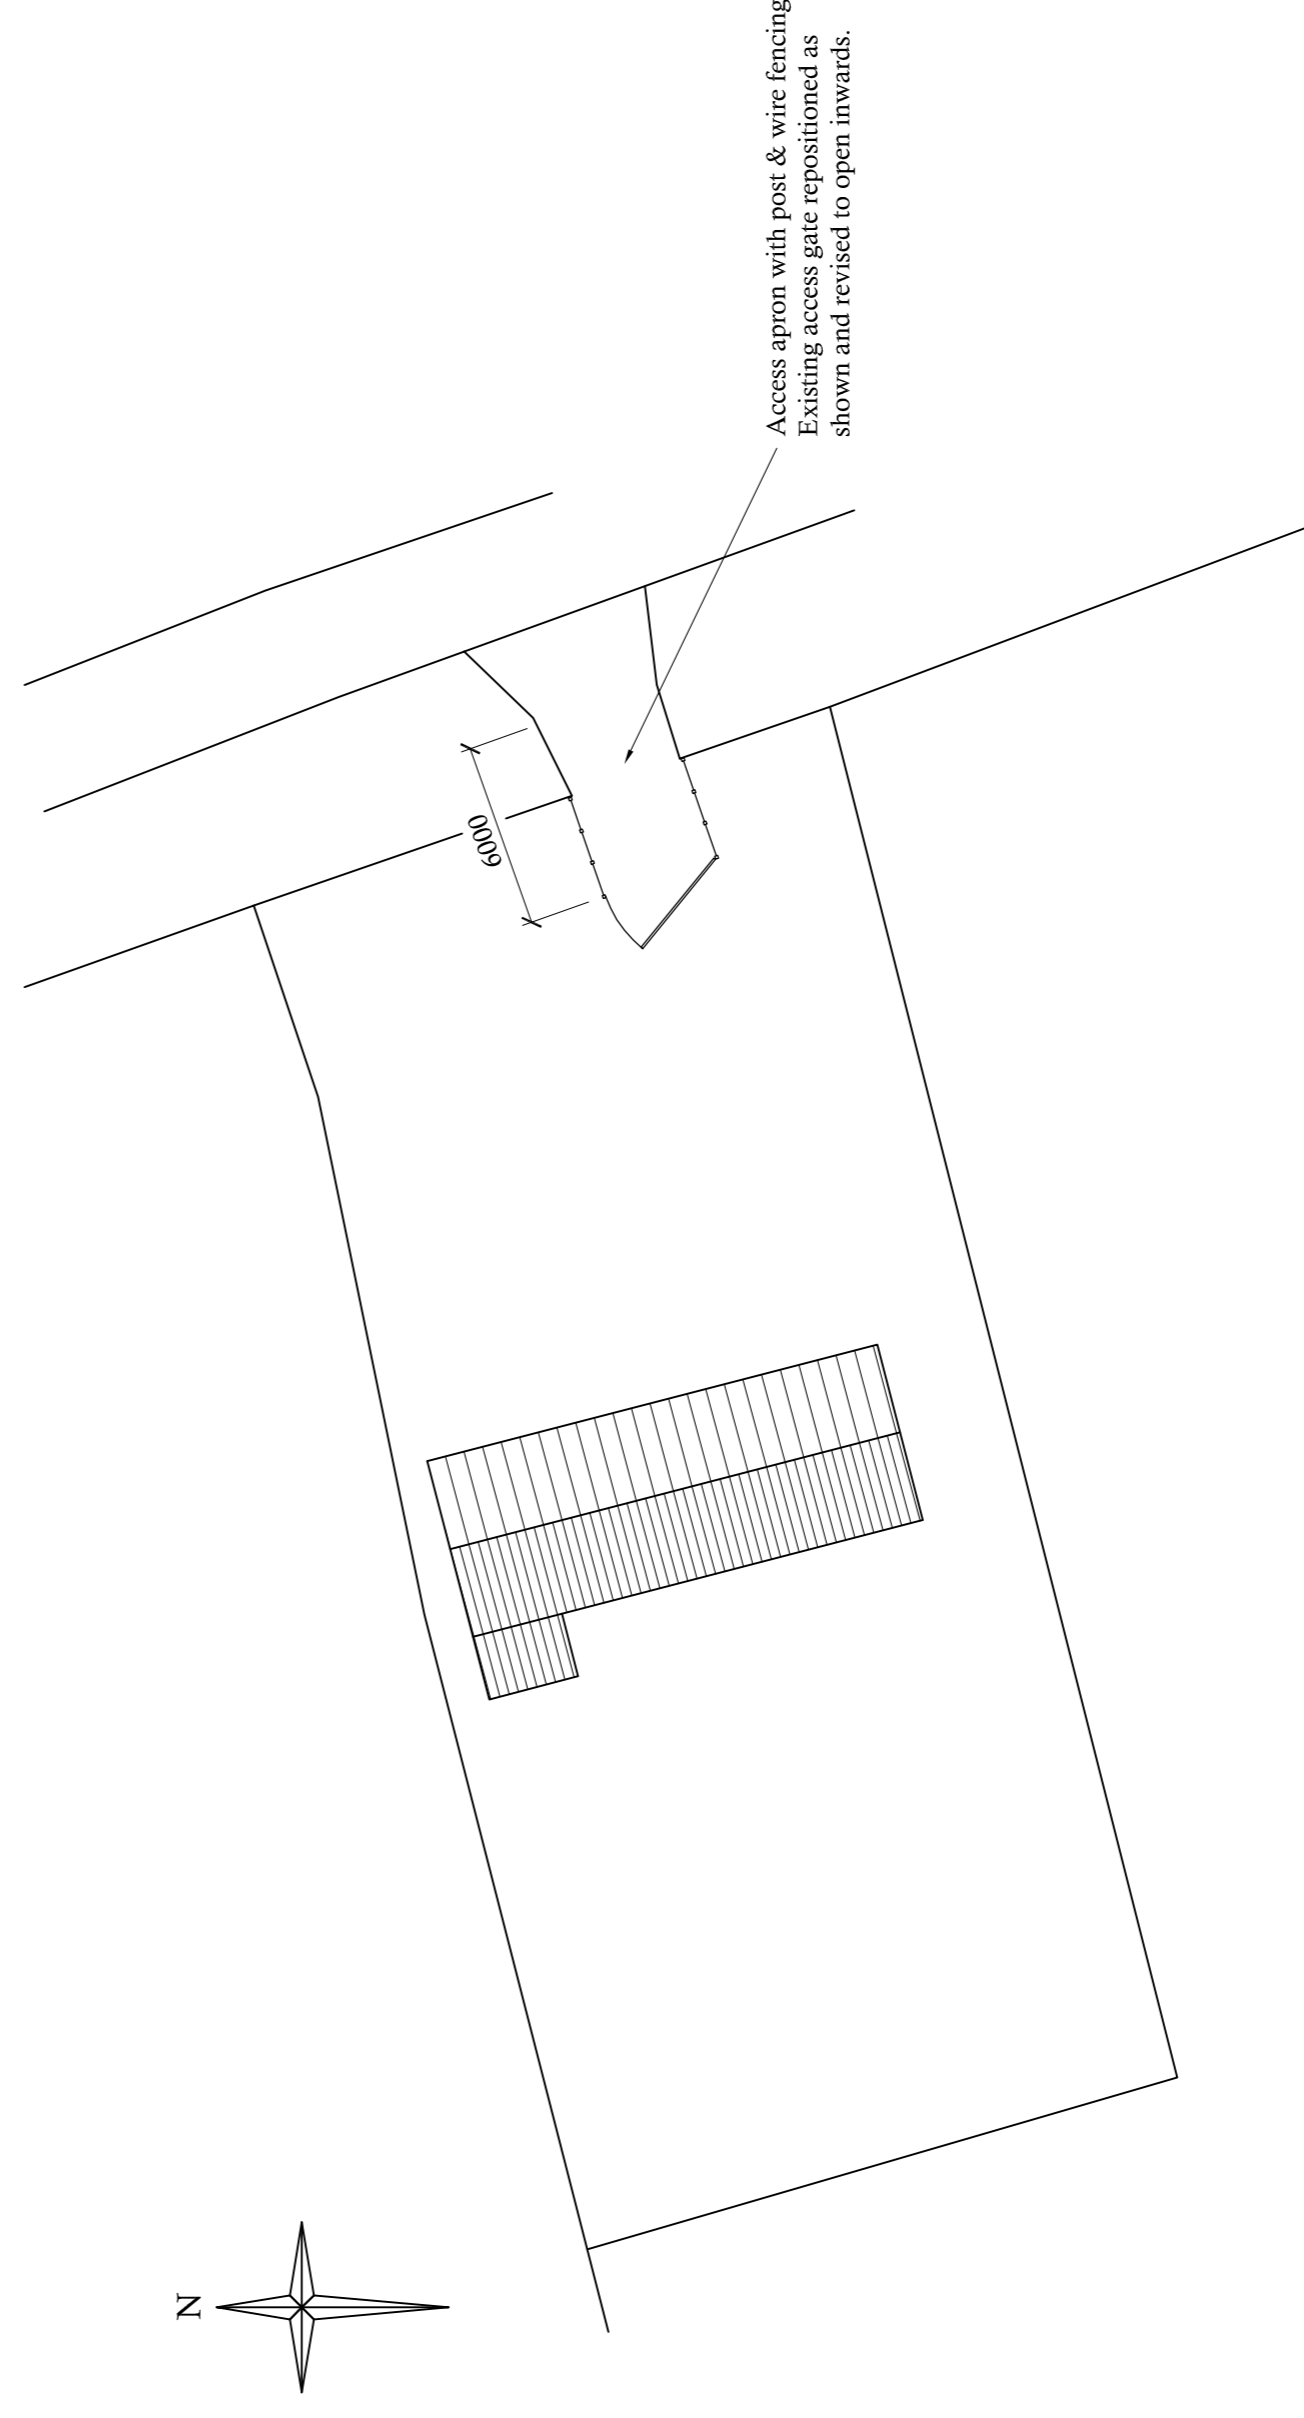

PROPOSED SITE PLAN
SCALE 1:250

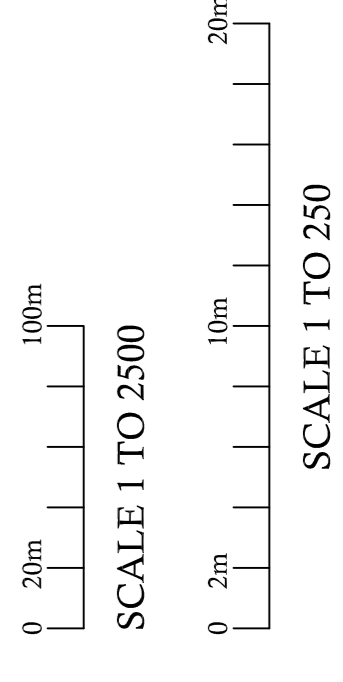


Rev	Description	Date
A	Site Plan revised to show access apron	12.03.18

Mr S Skimmer
Barn at Keevil
Trowbridge
Wiltshire
BA14 6NQ

REPLACEMENT BUILDING

LOCATION PLAN
EXISTING & PROPOSED SITE PLANS

Scale	AS SHOWN @ A1	Drawing No.	01
Drawn by	TW	Rev	A
Date	December 2017		

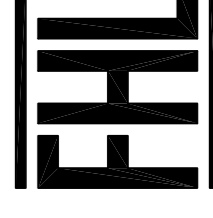

The Stables, 5 Oldbury Fields
Cherhill, Calne Ship
Wiltshire, Wiltshire
Tel: 01249-820127
Mob: 07752255515
Email: fhl.planning@yahoo.co.uk
www.planningwiltshire.co.uk