



Salisbury Plain - Garages

GENERAL NOTES DO NOT SCALE

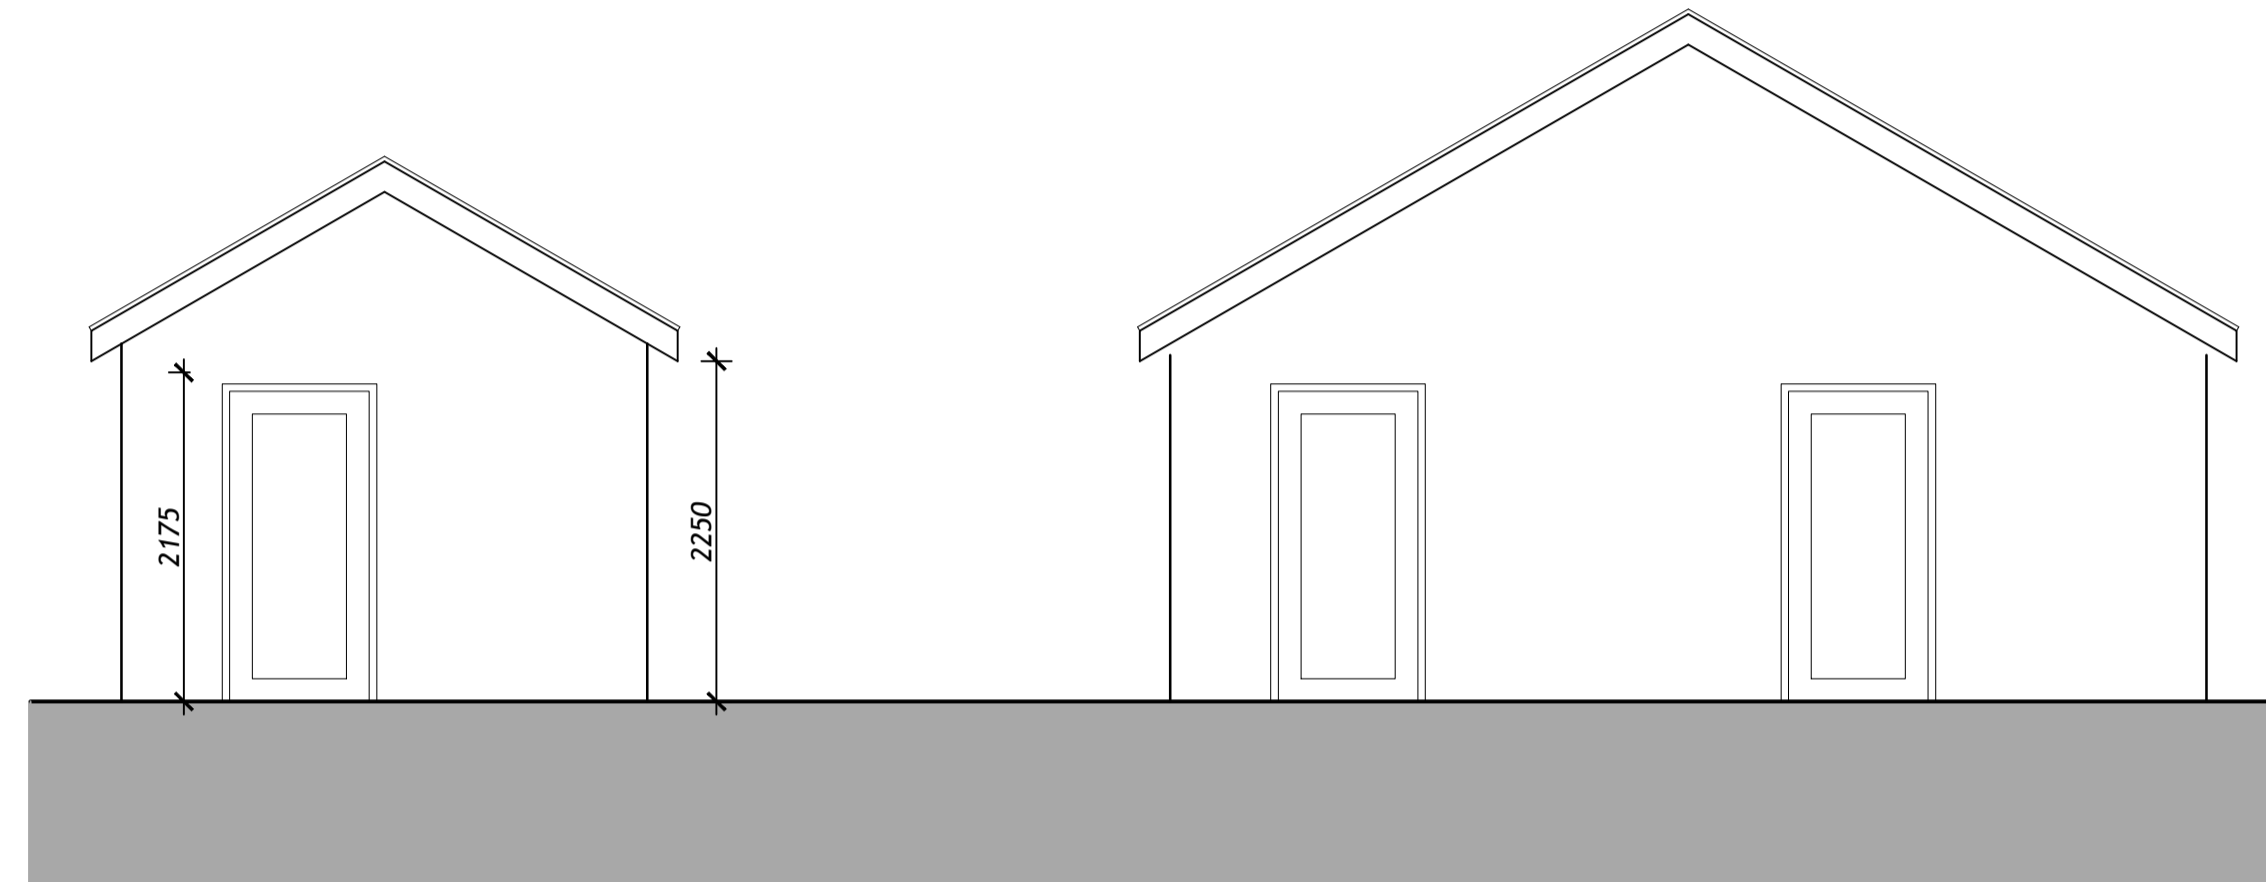

Single Garage

Double Garage

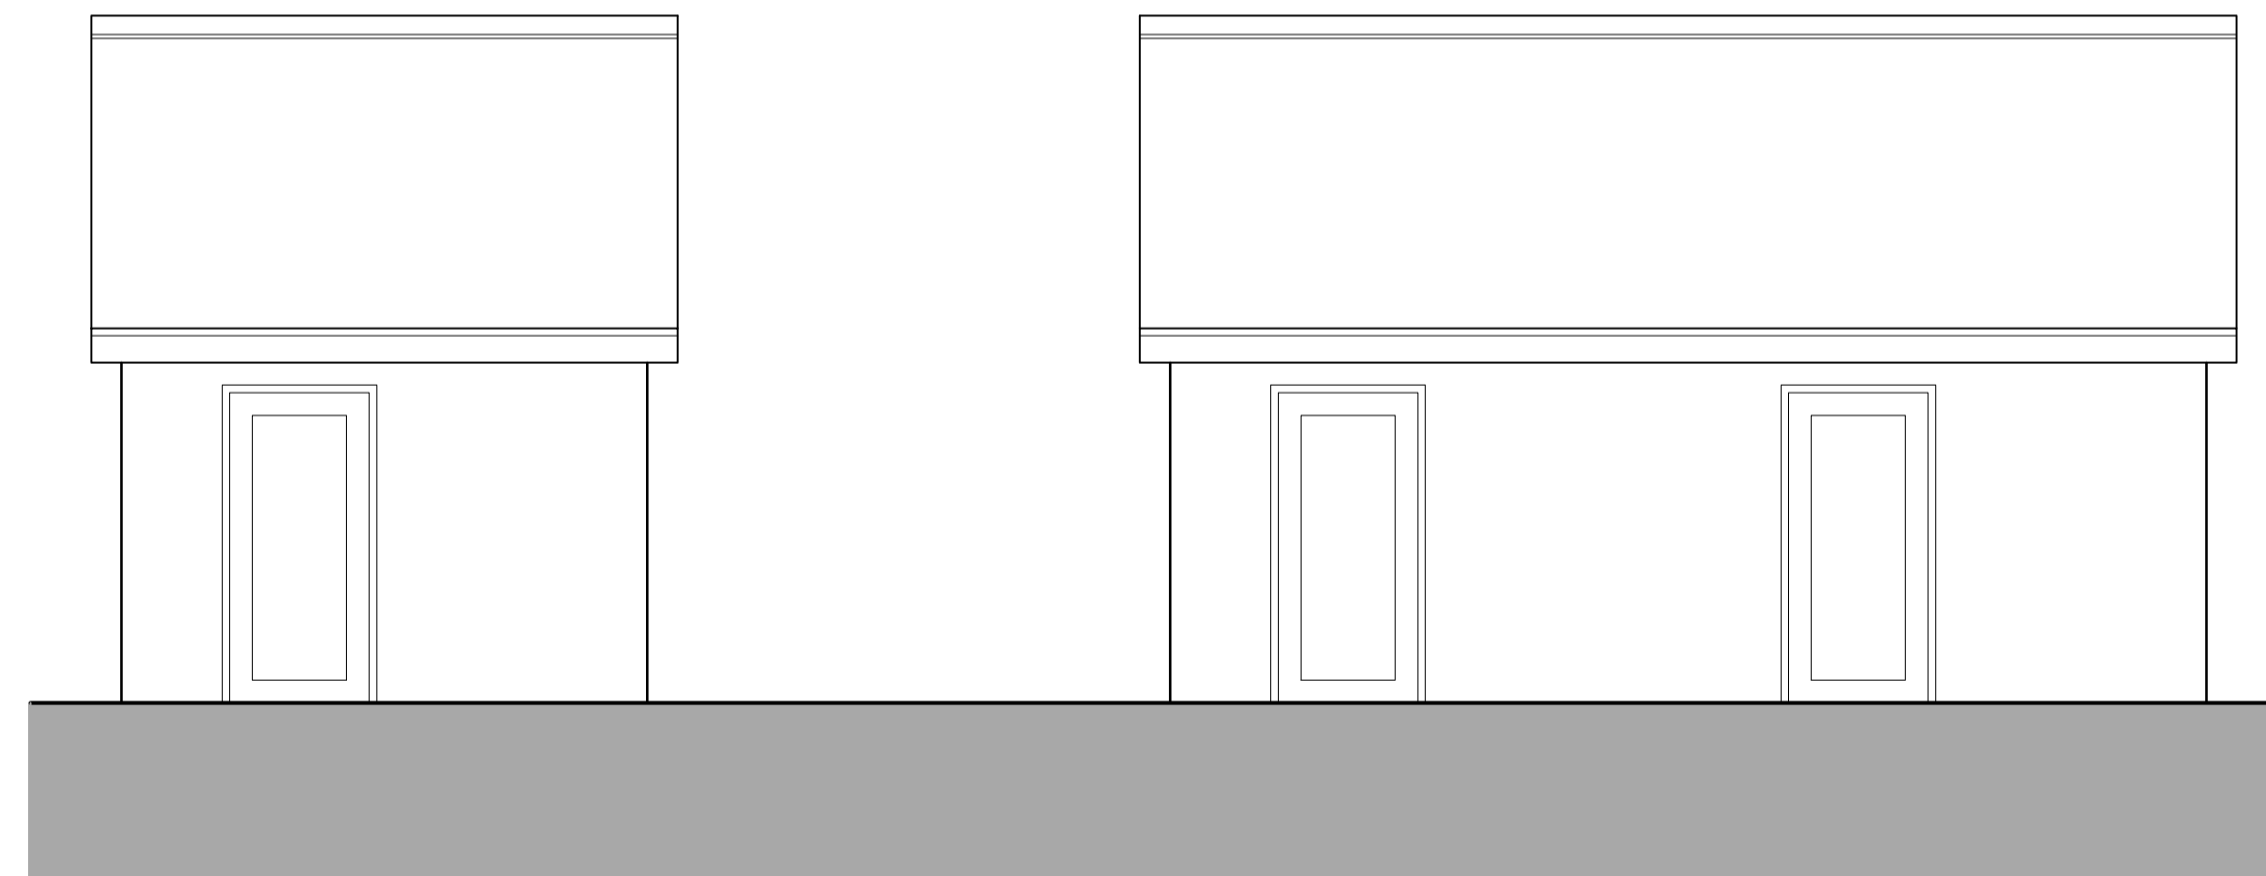

Alternate Single Garage Alternate Double Garage
Rear Elevations

*See materials schedule
and site plans for exact
locations of personnel
doors*

TO BE READ IN CONJUNCTION WITH

ISSUE	REVISION	DATE	BY	CHK
SCALE	1:50 @ A1			
DATE	12.12.17	DRG NUMBER	P251	
DRAWN	LBB	FLOOR AREA	As Shown	
CHECK	PB			

TITLE
Garages (Sheet 2 of 2)

PROJECT
Salisbury Plain



UNIT E, PINWOOD, BELL HEATH WAY
WOODGATE BUSINESS PARK,
WOODGATE VALLEY, BIRMINGHAM, B32 3BZ
TEL (0121) 421 8300 FAX (0121) 421 8210
© LOVELL PARTNERSHIPS LIMITED 2016