




PROPOSED
PARTIAL FIRST FLOOR PLAN
SCALE 1:50

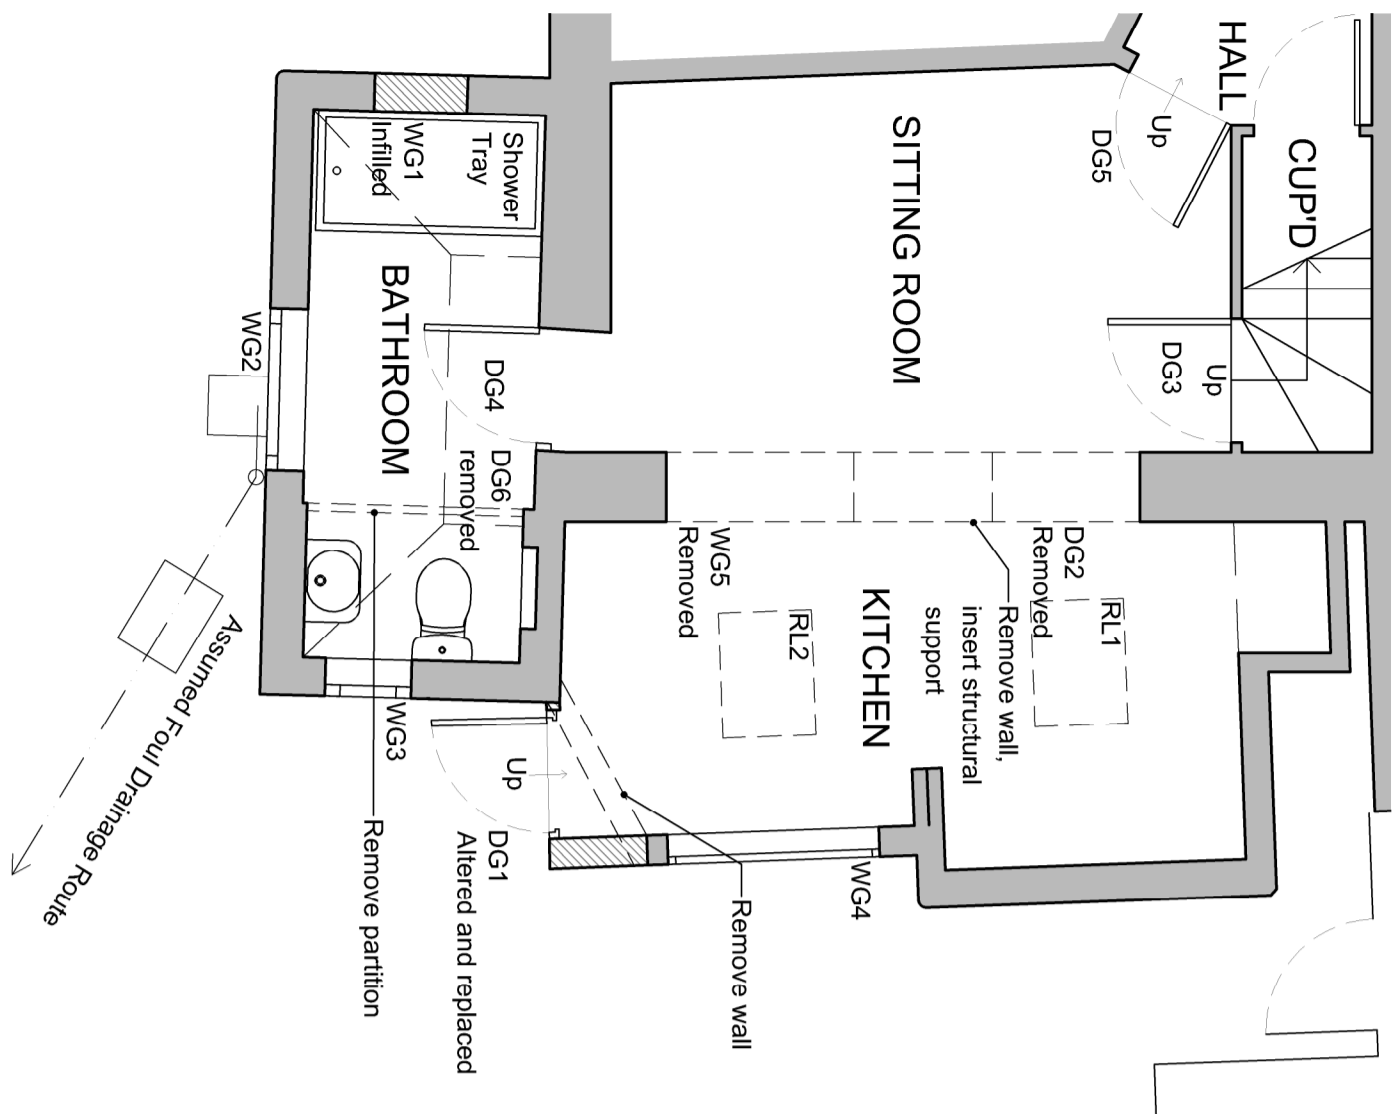


PROPOSED
PARTIAL GROUND FLOOR PLAN
SCALE 1:50

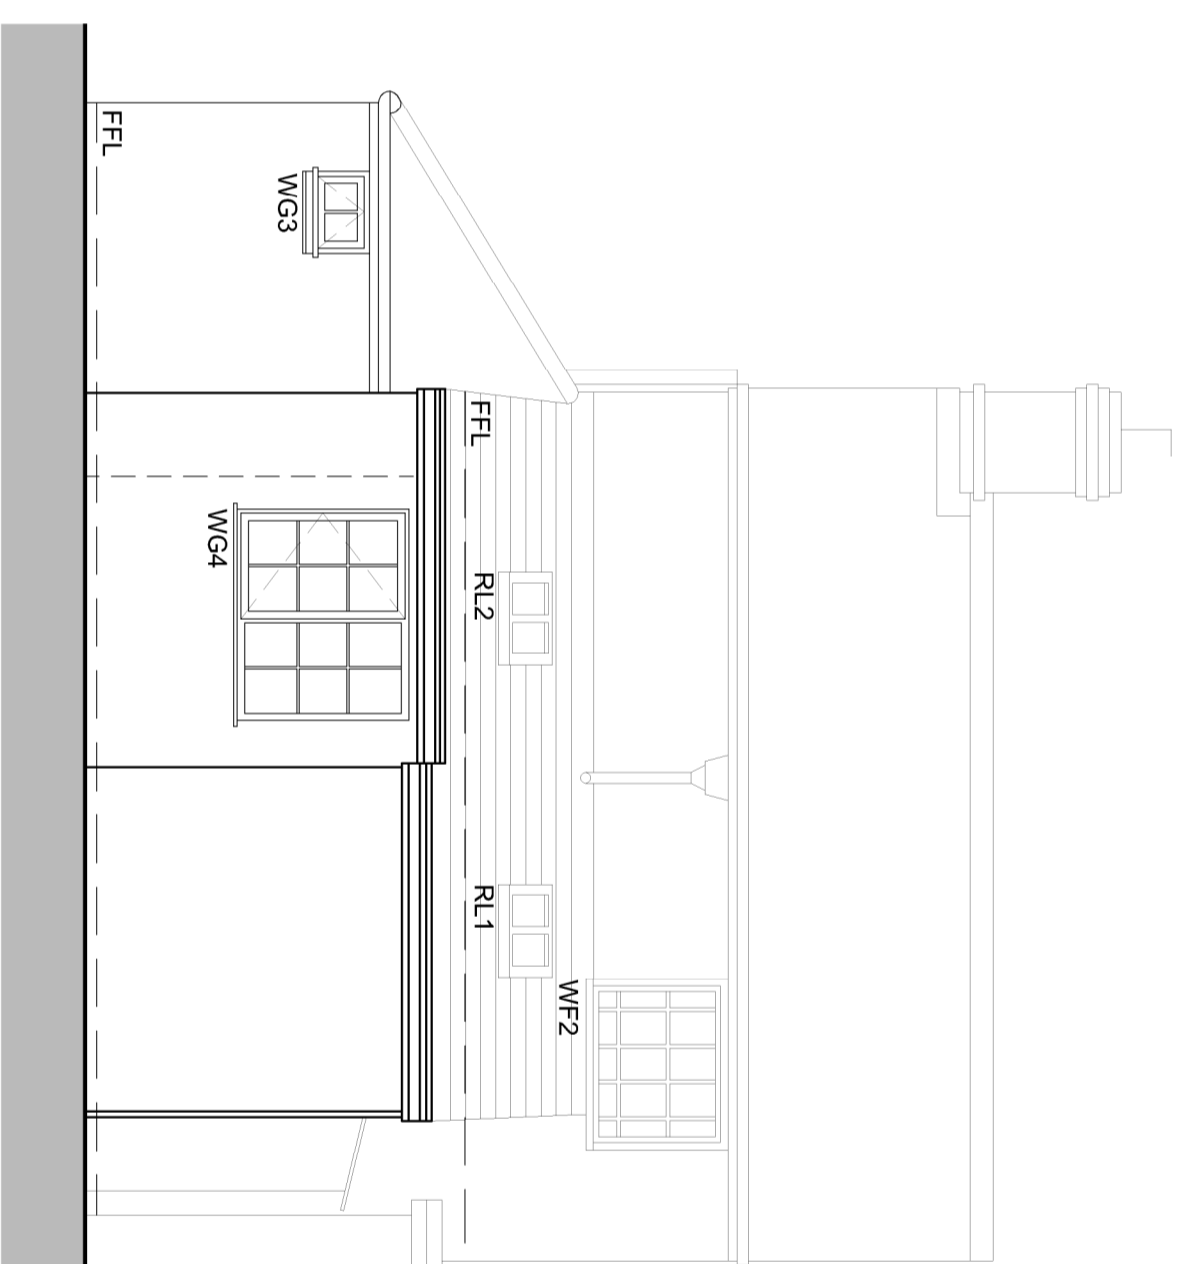



PROPOSED
REAR (WEST) ELEVATION
SCALE 1:50

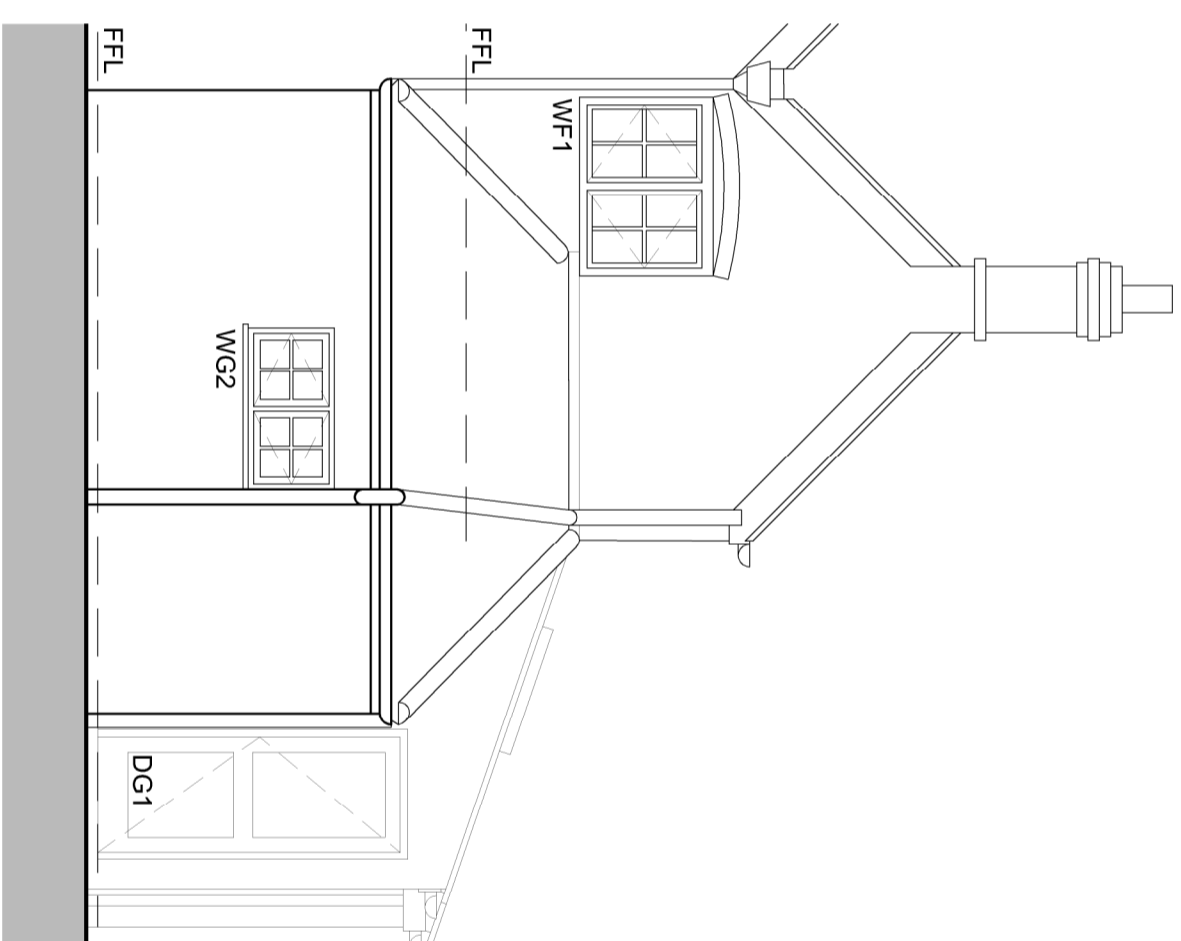

PROPOSED
PARTIAL SIDE (SOUTH) ELEVATION
SCALE 1:50

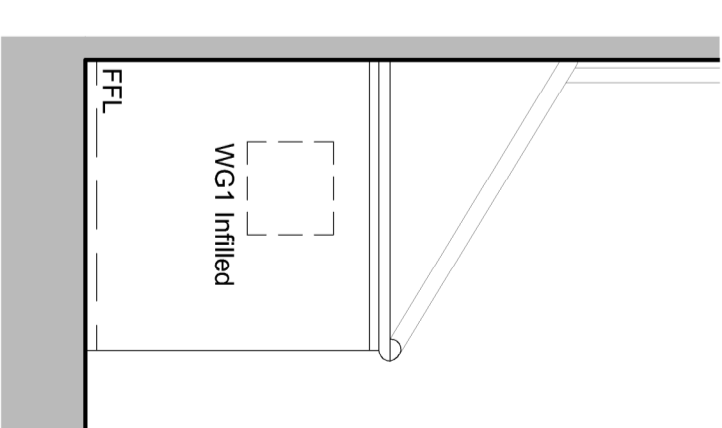

PROPOSED
PARTIAL FRONT (EAST)
ELEVATION (BATHROOM)
SCALE 1:50

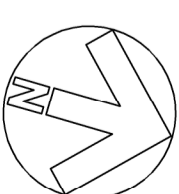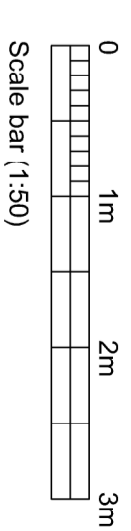

Rev.	Date	Description	By	Int
B	04/04/17	Addition of Partial Front (East) Elevation	ALK	
A	29/03/17	Addition of 2No. conservation rooflights	ALK	

CLIENT
CM HOWARD & SONS

PROJECT
54 MARTINS ROAD, KEEVIL -
REAR ROOF ALTERATIONS

DRAWING
PROPOSED GROUND AND
FIRST FLOOR PLANS AND
ELEVATIONS

DRAWN:	DATE:	SCALE:
ALK	06/03/2018	1:50
DRAWING NUMBER:	REV.	
3422-02	B	@ A2

DOLMAN

ARCHITECTURAL DESIGNERS BUILDING SURVEYORS
COST CONSULTANTS CDM PRINCIPAL DESIGNERS
Sussex House
Bath Road
Dayizes
Willeshe SN110 2AF
Tel: 01380 729456
Web: www.dolmansurveyors.co.uk
Email: info@dolmansurveyors.co.uk

PROPOSED MATERIALS:

- Walls: Render to match adjoining Kitchen Extension
- Roof: Clay plain tiles, with bitumen felt below due to low pitch roof
- Door: Decorated timber
- Rooflights: Black Metal Conservation Rooflights