



FRONT ELEVATION




SIDE ELEVATION




SIDE ELEVATION





REAR ELEVATION

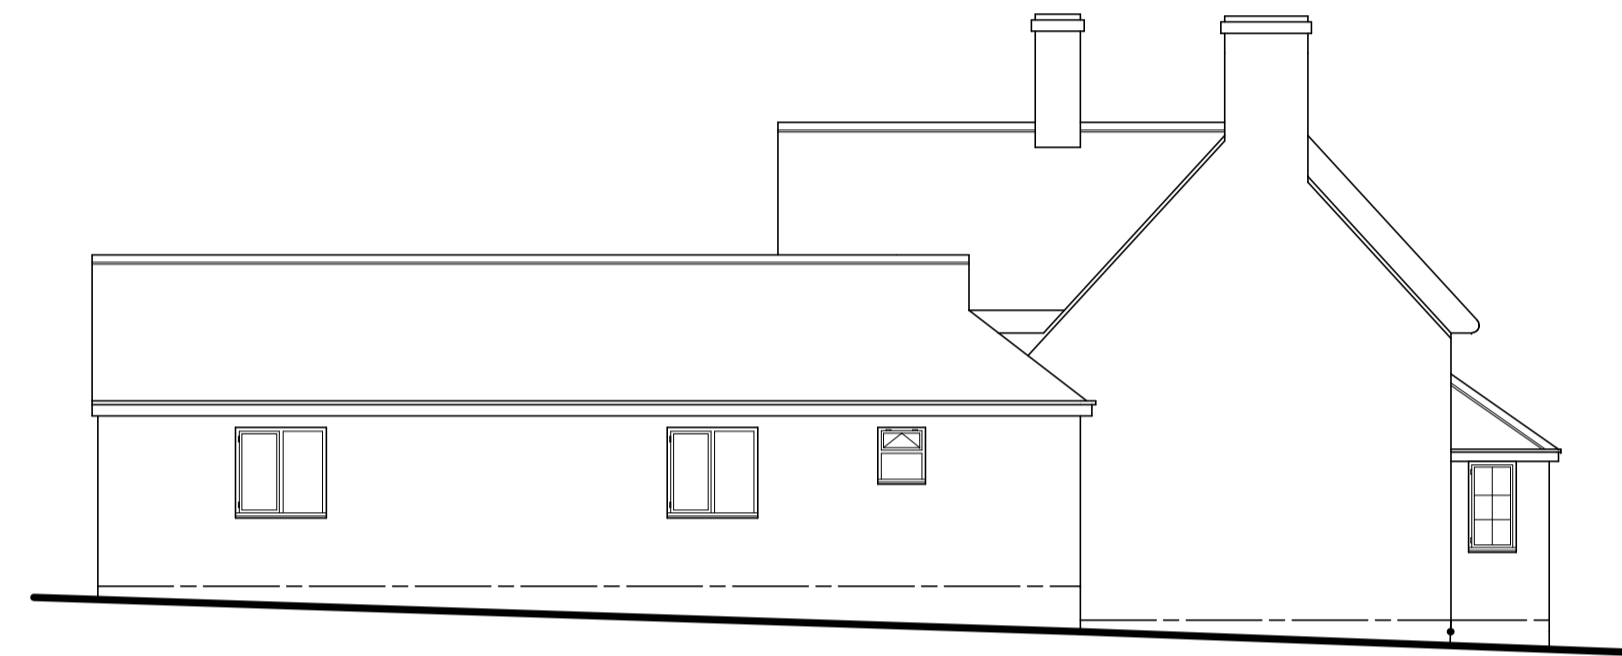


SIDE ELEVATION

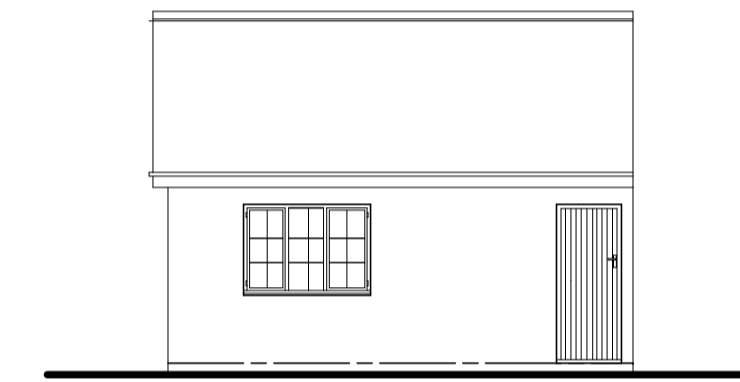


SIDE ELEVATION

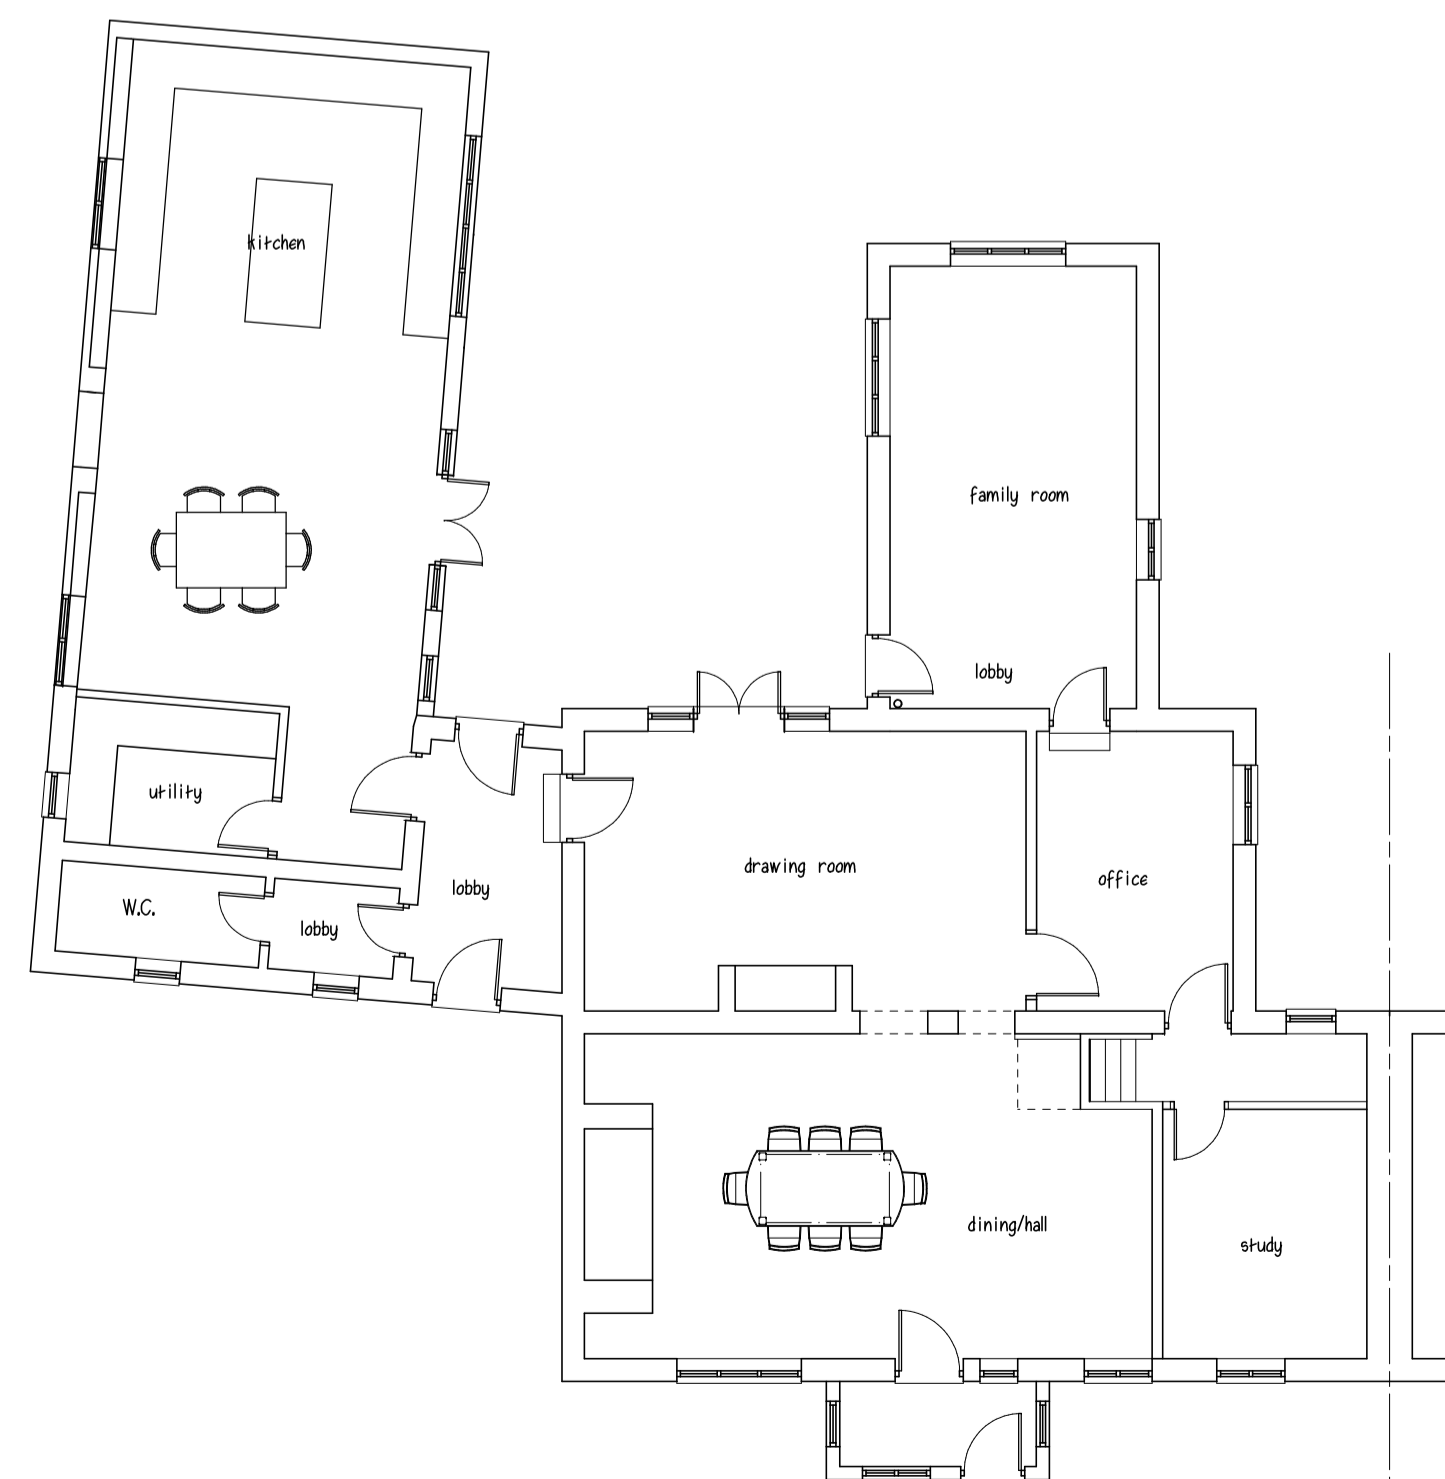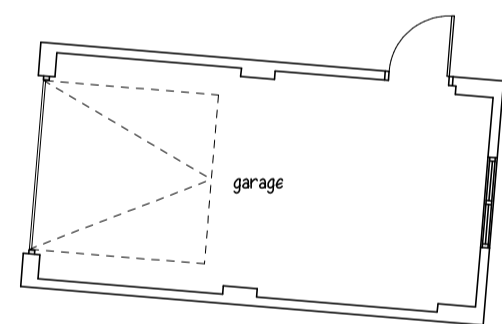


GROUND FLOOR PLAN

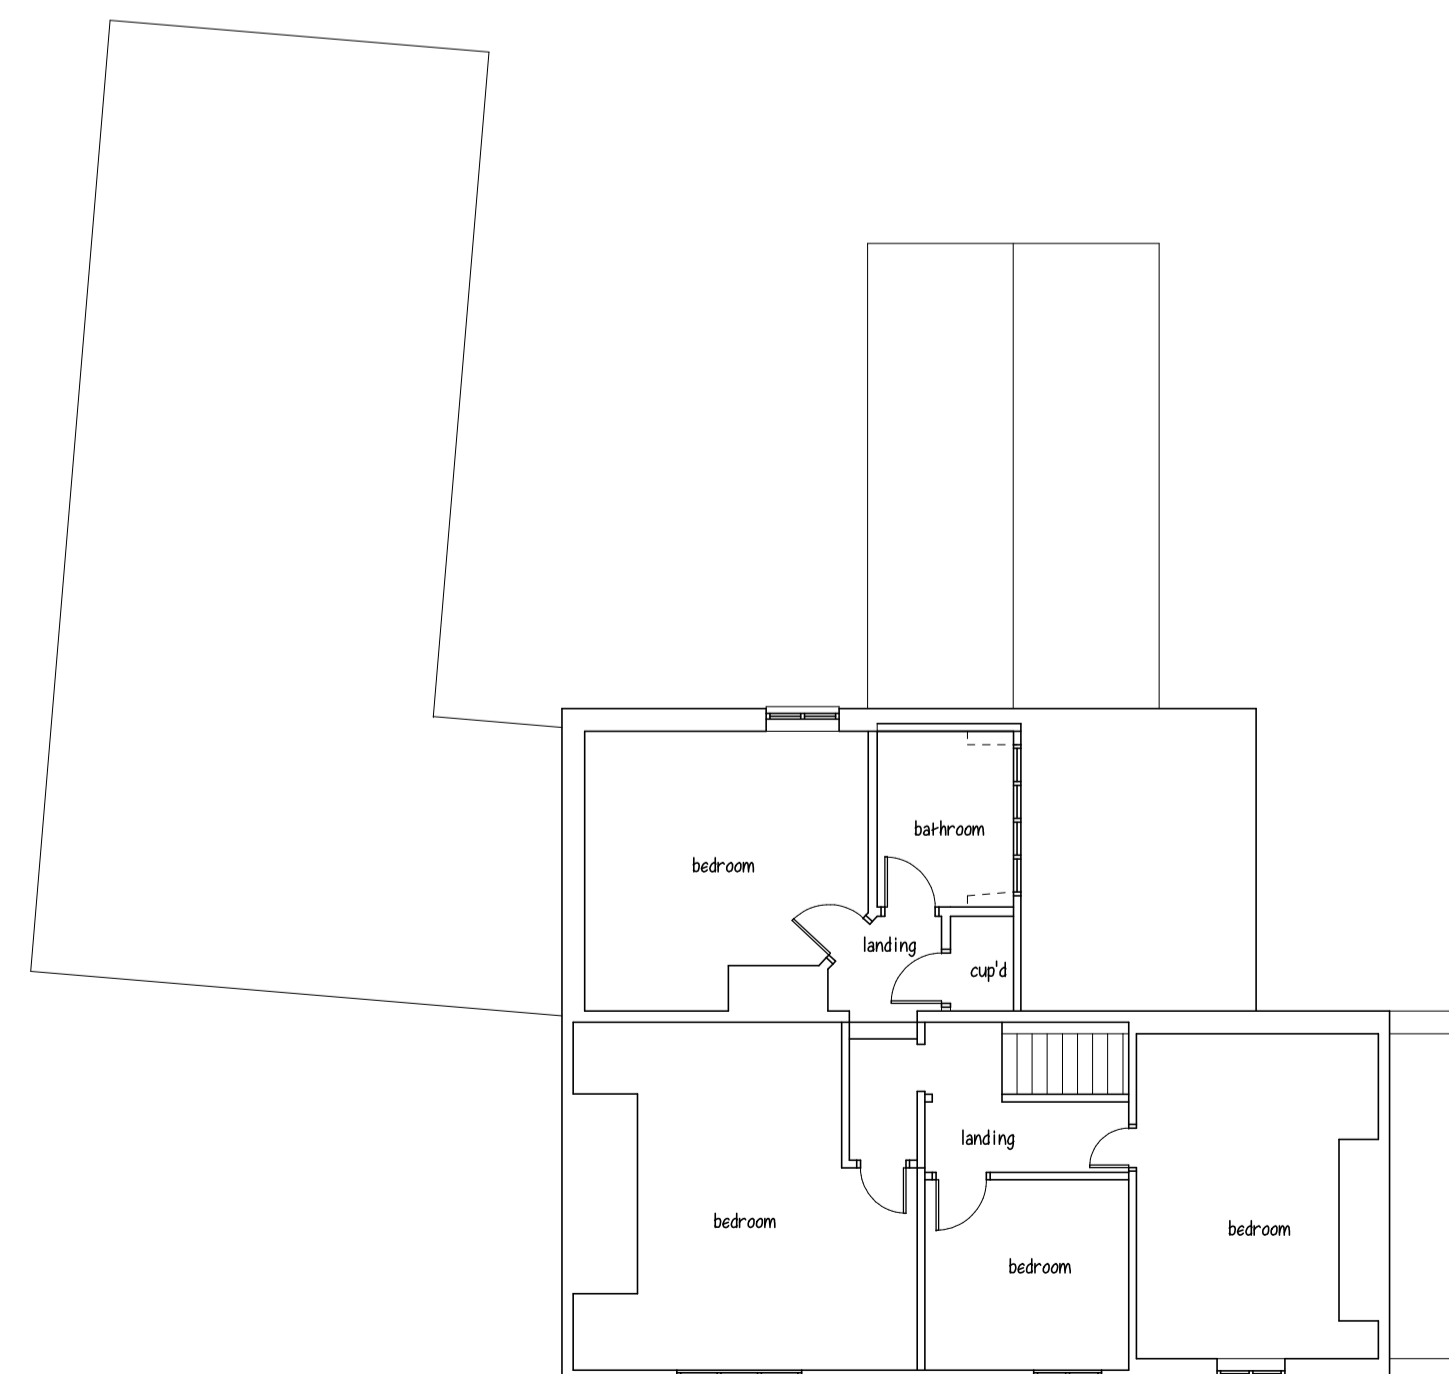


IRST FLOOR PLAN

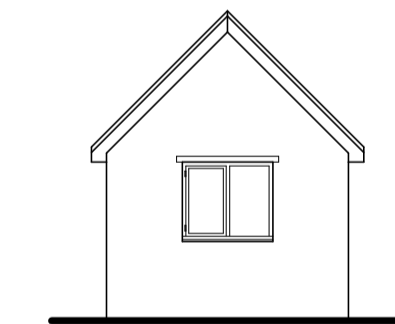


REAR ELEVATION

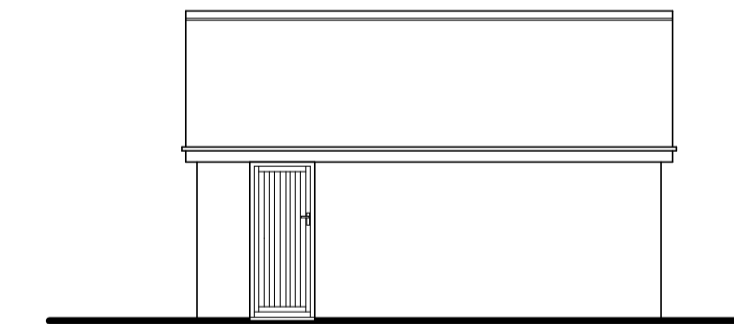

SIDE ELEVATION

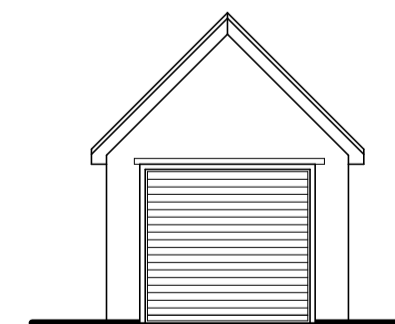

FRONT ELEVATION

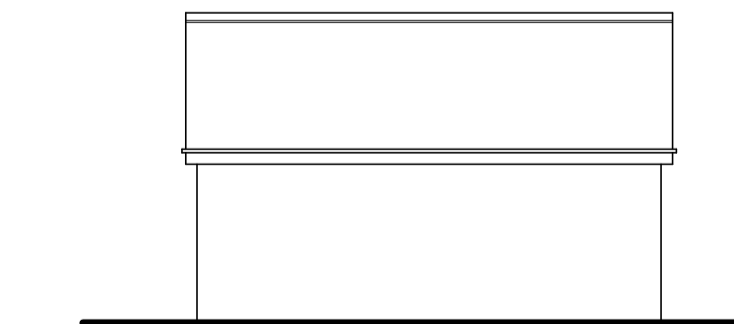

SIDE ELEVATION



NOTES
All dimensions must be checked on site and not scaled from this drawing.

A	Date	Revisions
---	------	-----------

© copyright

R.M.HILLIER M.R.I.C.S
CHARTERED SURVEYOR

Client

Job Title
**THE THREE HORSESHOES
1 STIBB GREEN
BURBAGE
MARLBOROUGH
SN8 3AE**

Drawing Title
**PROPOSED PLANS AND
ELEVATIONS**

Scale **1:100 @ A1**

Date Drawn by

Drg. No. **1104/18/02** Rev.