
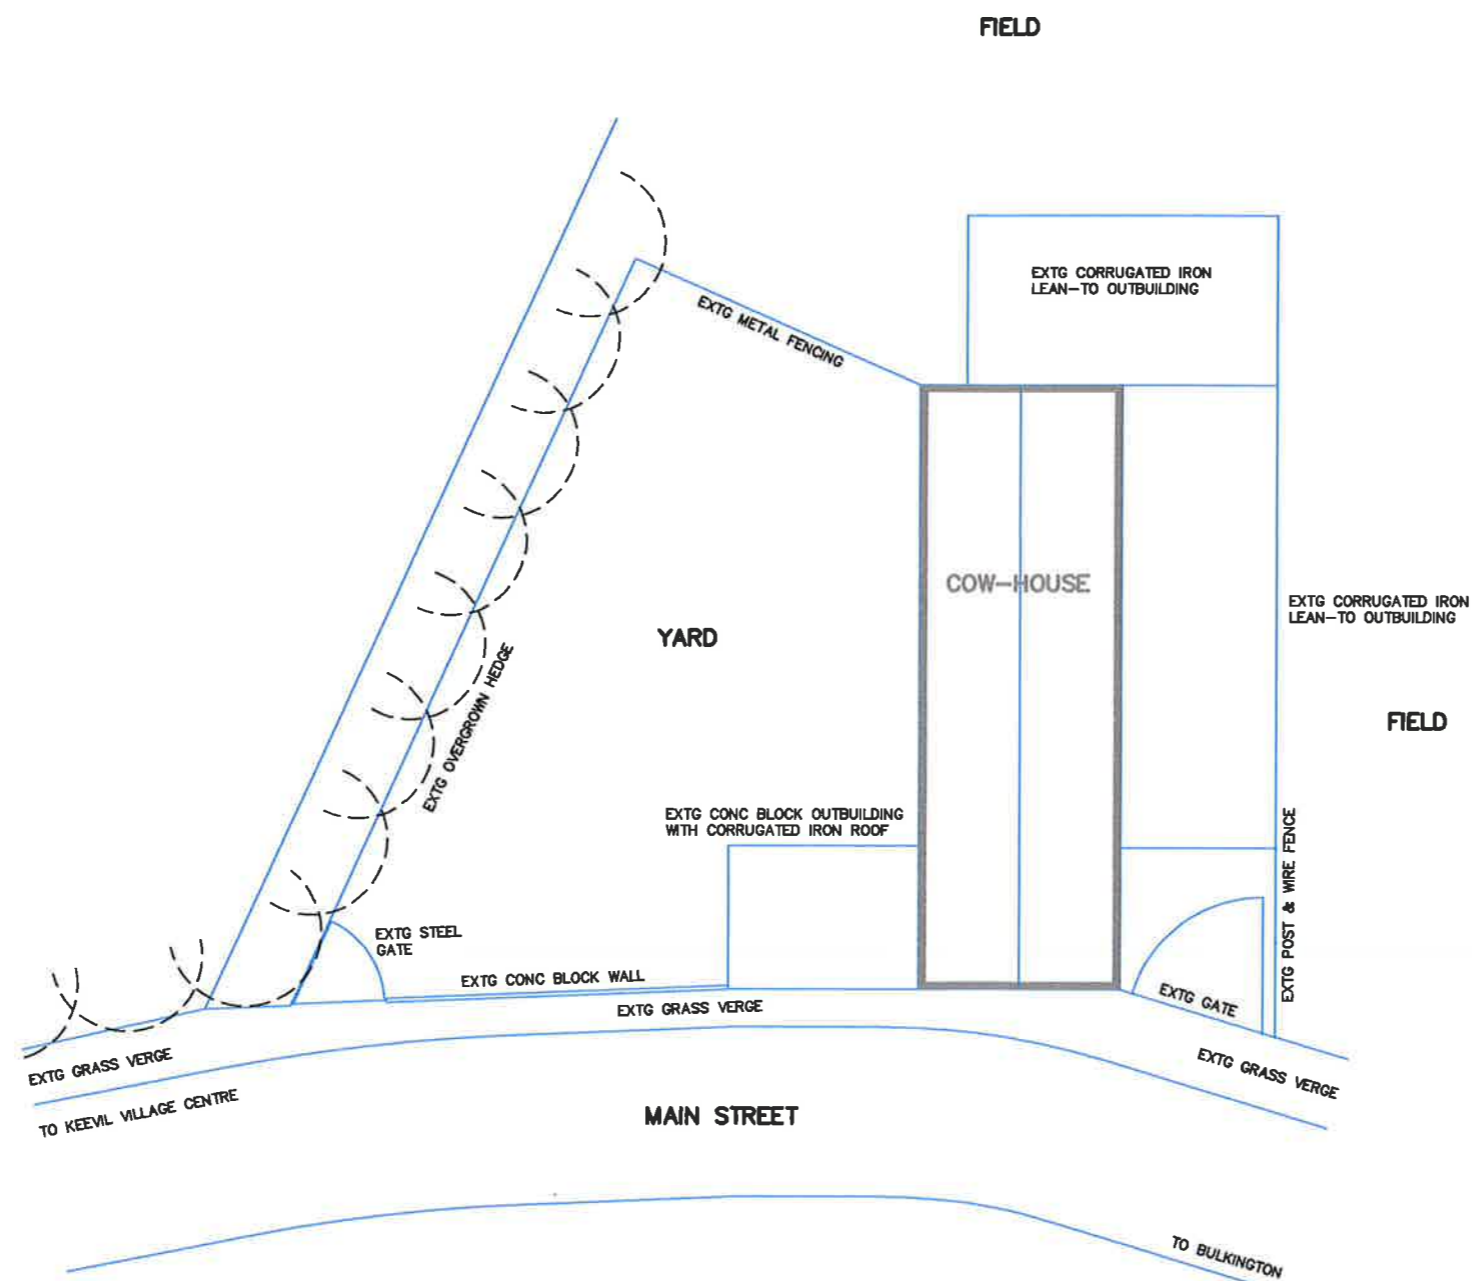


RECEIVED
18 MAY 2013

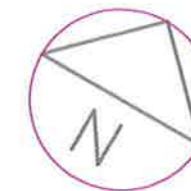

SITE PLAN.

Client
MR STEPHEN FRY.

Project
PROPOSED CONVERSION OF EXISTING FARM BUILDING TO FORM SINGLE DWELLING, ELM LEAZE FARM, MAIN STREET, KEEVIL, TROWBRIDGE, WILTSHIRE. BA14 6NE

Drawing Title
SURVEY DRAWING. SITE PLAN.

Scale AS INDICATED	Date NOV 2017	Drawn by
------------------------------	-------------------------	----------

Tim Weeding Building Design Services
30 Mill Road
Worton
Devizes
Wiltshire SN10 6SP
Telephone & Fax :
(01380) 728903

Project Number 2017-62	Drawing Number 03
----------------------------------	-----------------------------

0 1 2 3 4 5 10
SCALE 1/100 WHEN PLOTTED AT A1 SIZE
SCALE 1/200 WHEN PLOTTED AT A3 SIZE