




Old Hurst Farm, Keovil – Agricultural Building – Youngstock / Straw Storage

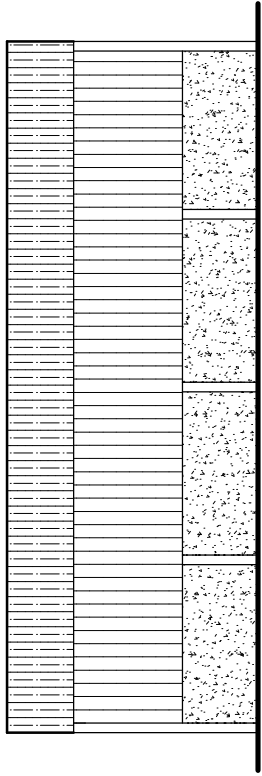


West Elevation

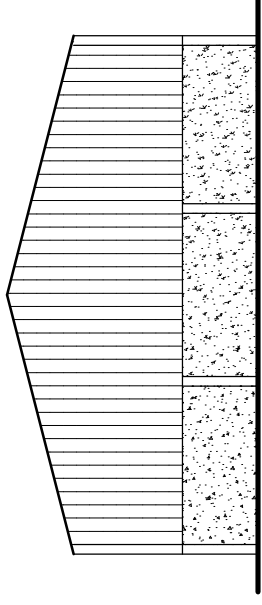


South Elevation

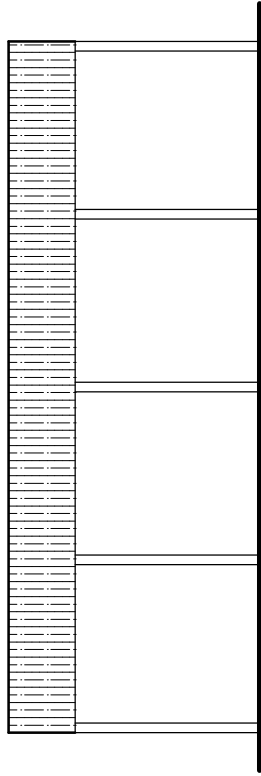

East Elevation

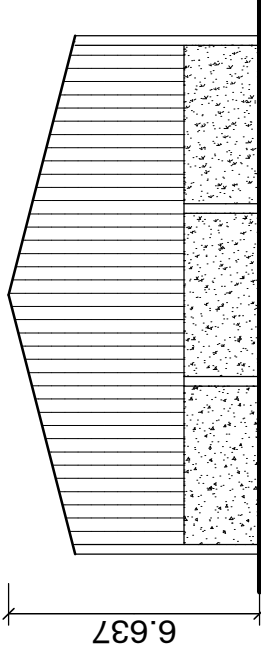

North Elevation

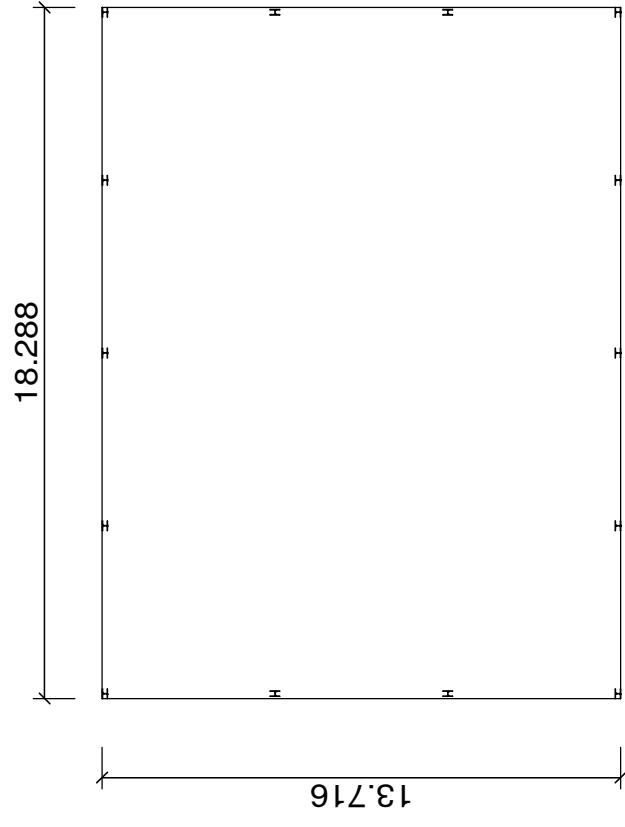

Floorplan

WOOLLEY & WALLIS

29 High Street, Marlborough
Wiltshire, SN8 1LW
Tel: 01672 515252
www.w-w.co.uk

Client:
Groves Farming Partnership
Old Hurst Farm

Site Address:
Old Hurst Farm,
Keovil
Trowbridge
Wiltshire
BA14 6NH

Drawing Title:
Proposed Elevations

Drawn by: LC

Scale: 1:100

Sheet: A3

Date: 16/05/2018

Drawing No: 1 **Rev:** 1