



All levels and dimensions to be checked on site prior to construction / fabrication; report discrepancies immediately.

Do not scale dimensions from this drawings. This drawing is copyright protected.

REVISION

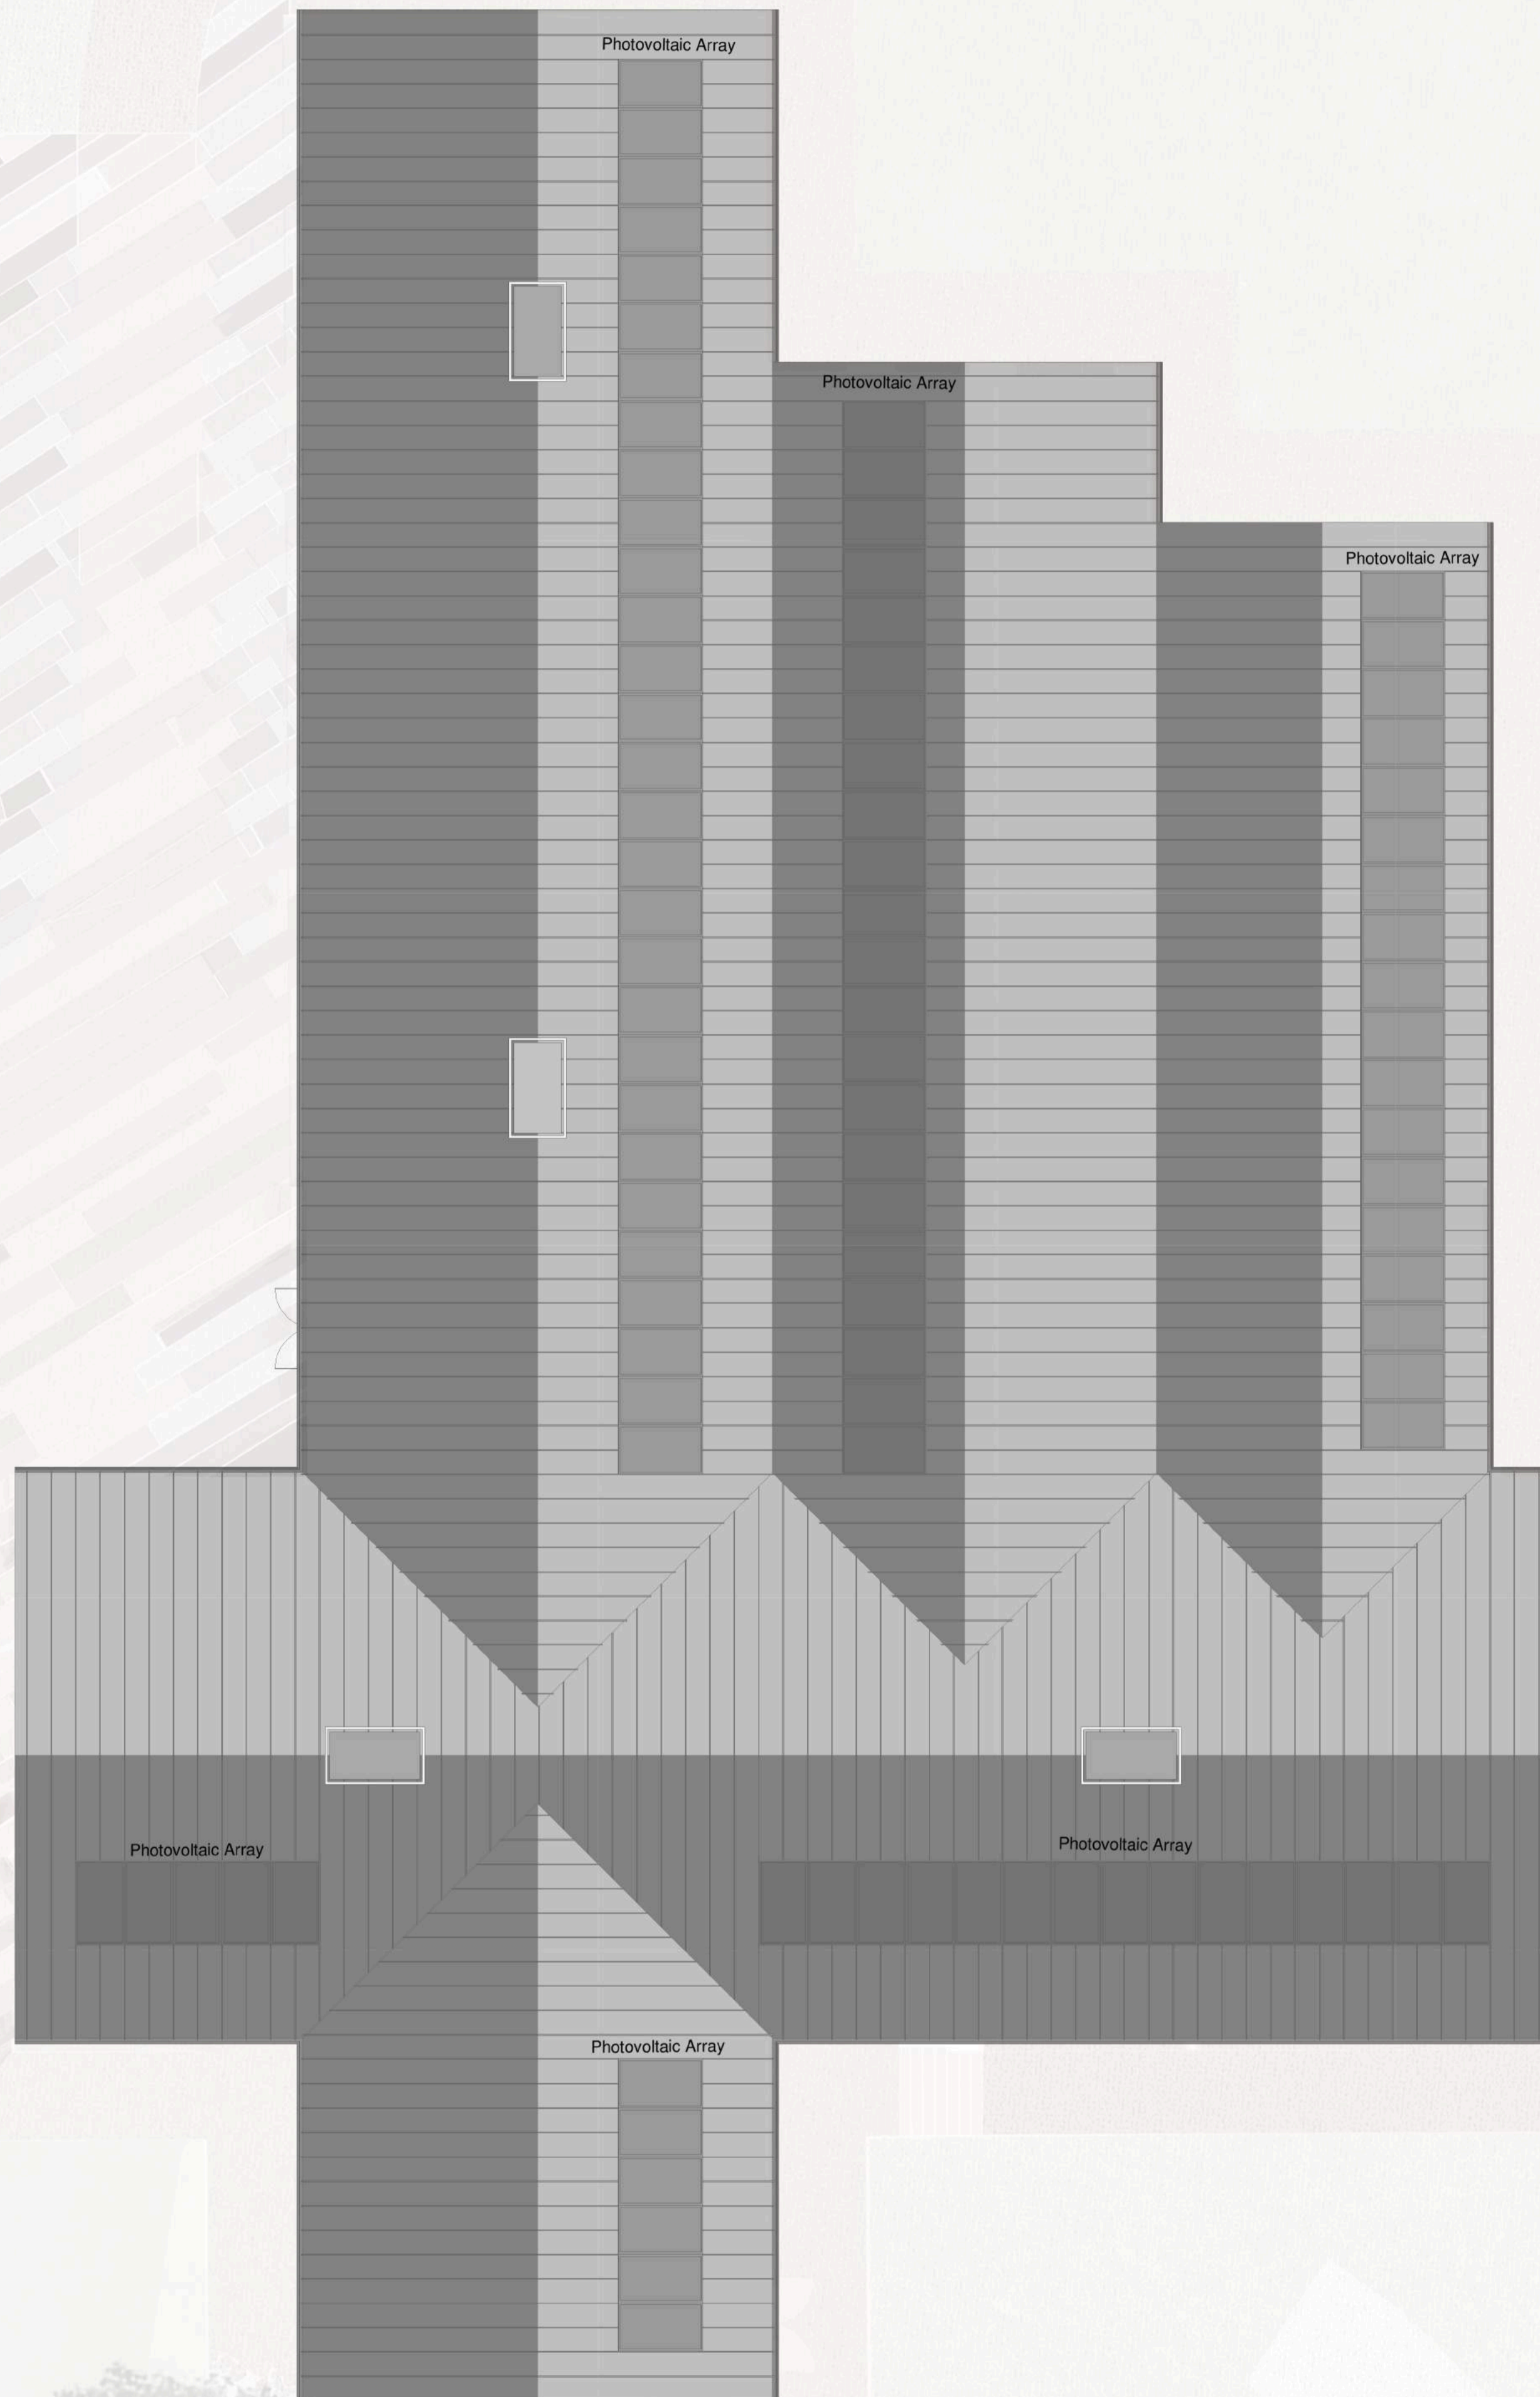

Roof Plan
Scale - 1 : 100

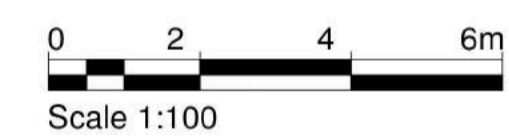

DATE • 27.03.18 DRAWN • LC
 SCALE • 1:100 @ A1 CHECKED • JB

PROJECT
Thoulstone Eco Leisure Proposal

DRAWING
Leisure Building Roof Plan



12 CARPENTER STREET , PERTH , PH1 5LZ
 01738 230360
 WWW.TRAILARCHITECTS.CO.UK

DRAWING No. REV
16105-PL(20)008