



All levels and dimensions to be checked on site prior to construction / fabrication; report discrepancies immediately.

Do not scale dimensions from this drawings. This drawing is copyright protected.

REVISION

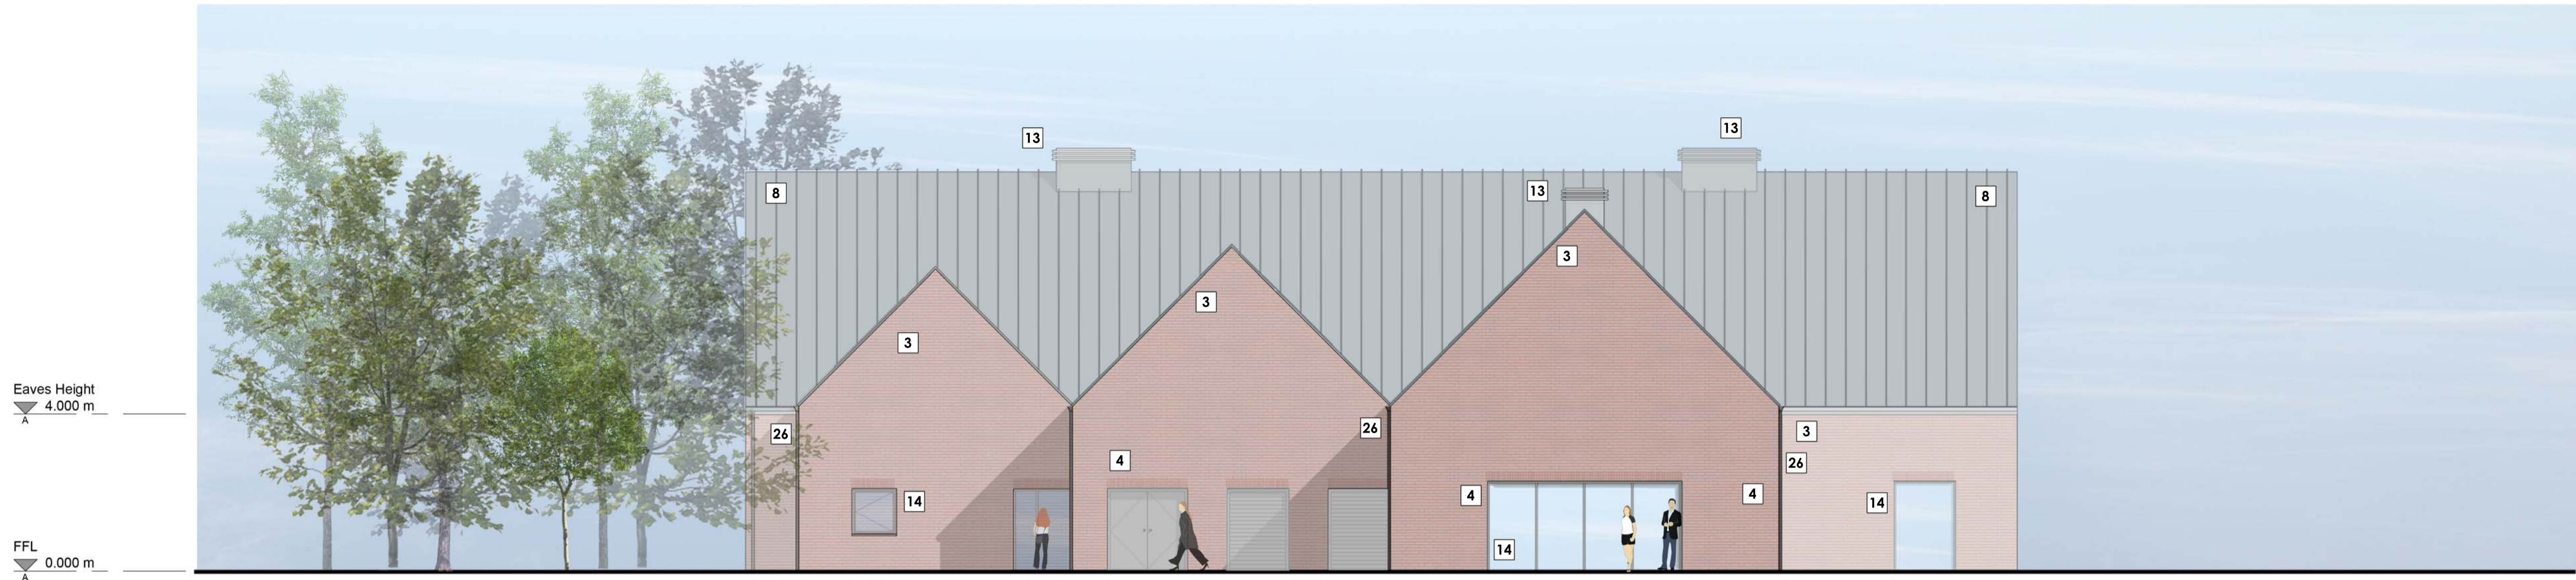


**North-east Elevation**  
Scale - 1 : 100

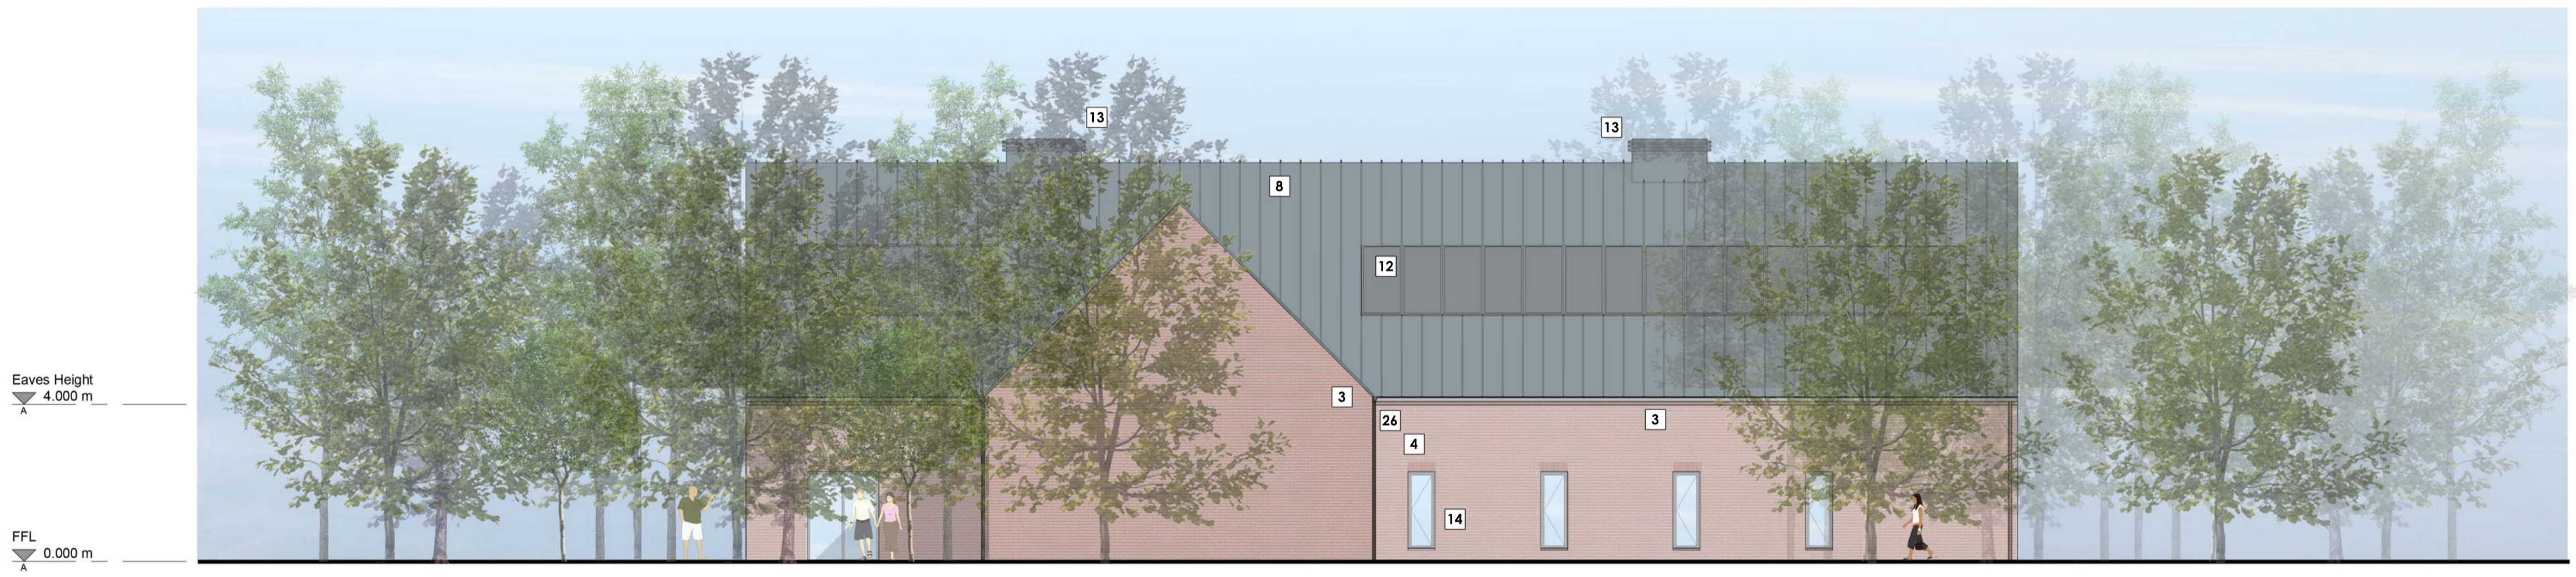

**South-west Elevation**  
Scale - 1 : 100

- Thoulstone Eco – Leisure Proposal**
- Materials Key :**
- 1 Natural Stone Cladding
  - 2 Buff Brick Finish
  - 3 Red Brick Finish
  - 4 Red Brick Soldier Course Above Openings
  - 5 Vertical Timber Cladding
  - 6 Horizontal Timber Cladding
  - 7 Metal Standing Seam Vertical Cladding
  - 8 Metal Standing Seam Roof
  - 9 Red Tile Roof Finish
  - 10 Grey Tile Roof Finish
  - 11 Slate Roof Finish
  - 12 Photo Voltaic Panels
  - 13 Ventilation Chimney Stack
  - 14 Grey Double Glazed Window Units
  - 15 Rooflight Grey Finish
  - 16 Timber External Doors
  - 17 New Soft Landscaping (Refer to landscape architects proposals for details)
  - 18 Grey Single Ply Membrane Roof
  - 19 Horizontal Timber Louvres
  - 20 Steel Louvre Support Frame
  - 21 Horizontal Timber Louvres to Facilitate ASHP.
  - 22 Vertical timber Louvres to Facilitate ASHP.
  - 23 Metal Clad Dormer (Colour to match adjacent roof finish)
  - 24 Chimney / Flue Finish To Match Adjacent Roof Finish
  - 25 Metal Balcony With Steel Balustrade & Timber Handrail
  - 26 Grey Rainwater Down Pipes With Matching Gutter Sections.
  - 27 Stone Mullion.

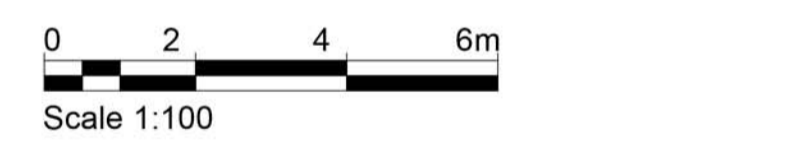

DATE • 25/05/18 DRAWN • LC  
SCALE • 1:100 @ A1 CHECKED • JB

PROJECT  
**Thoulstone Eco Leisure Proposal**

DRAWING  
**Leisure Building Elevations 2 of 2**

**TRAIL ARCHITECTS**  
12 CARPENTER STREET , PERTH , PH1 5LZ  
01738 230360  
WWW.TRAILARCHITECTS.CO.UK

DRAWING No. **16105-PL(20)010** REV

