


All levels and dimensions to be checked on site prior to construction / fabrication; report discrepancies immediately.

Do not scale dimensions from this drawings. This drawing is copyright protected.


REVISION



Roof Plan
Scale - 1 : 100

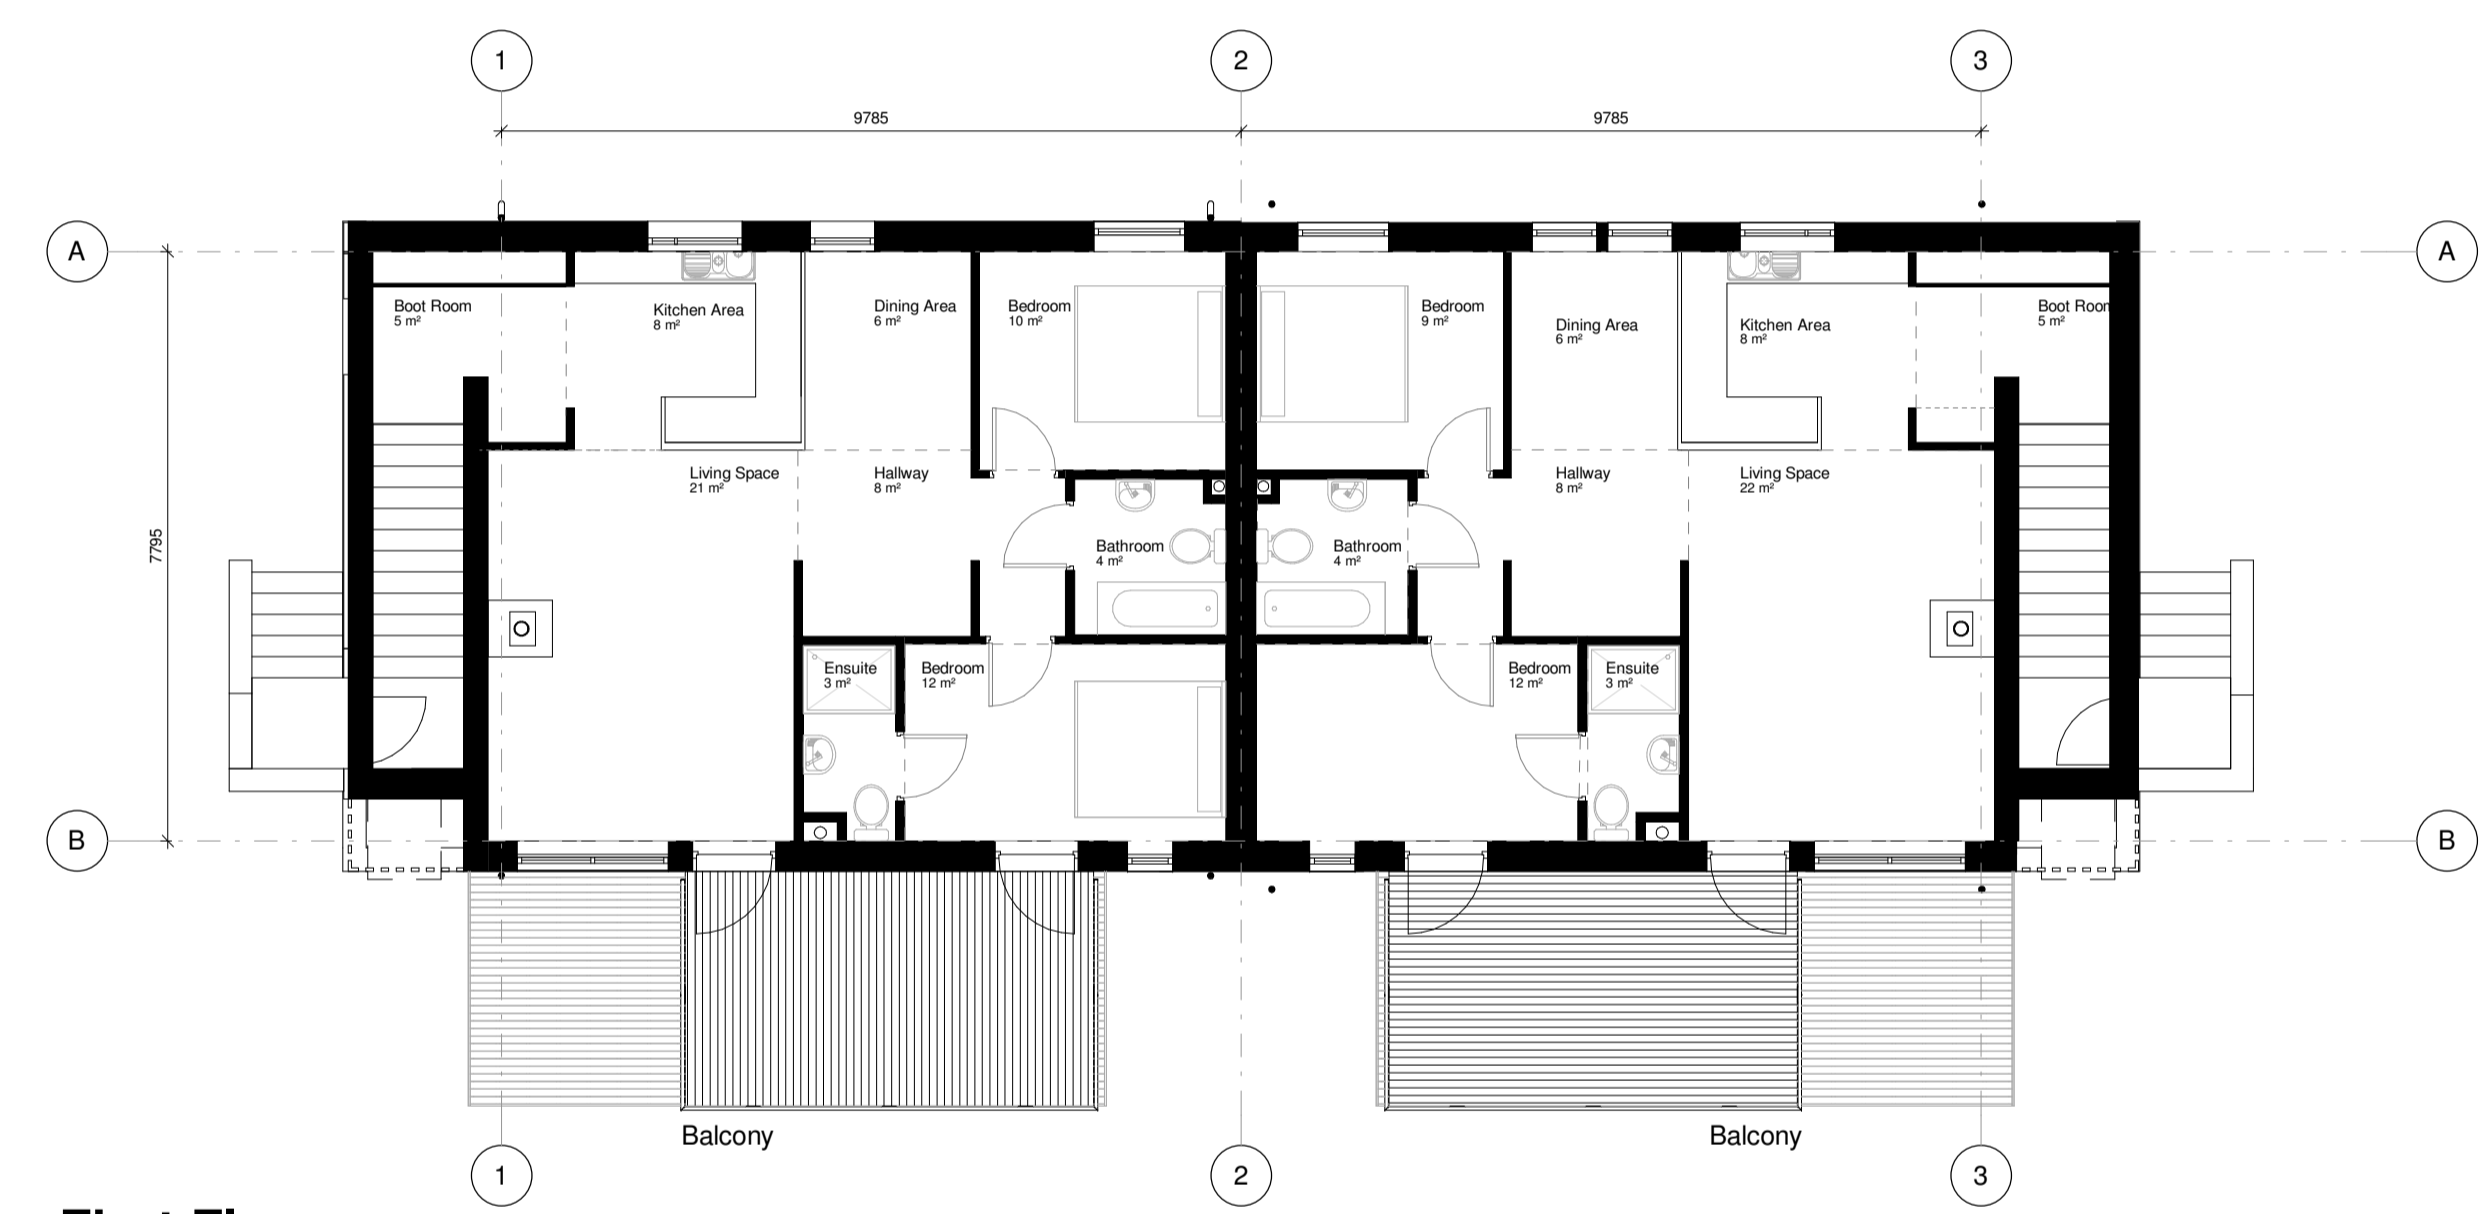

First Floor
Scale - 1 : 100

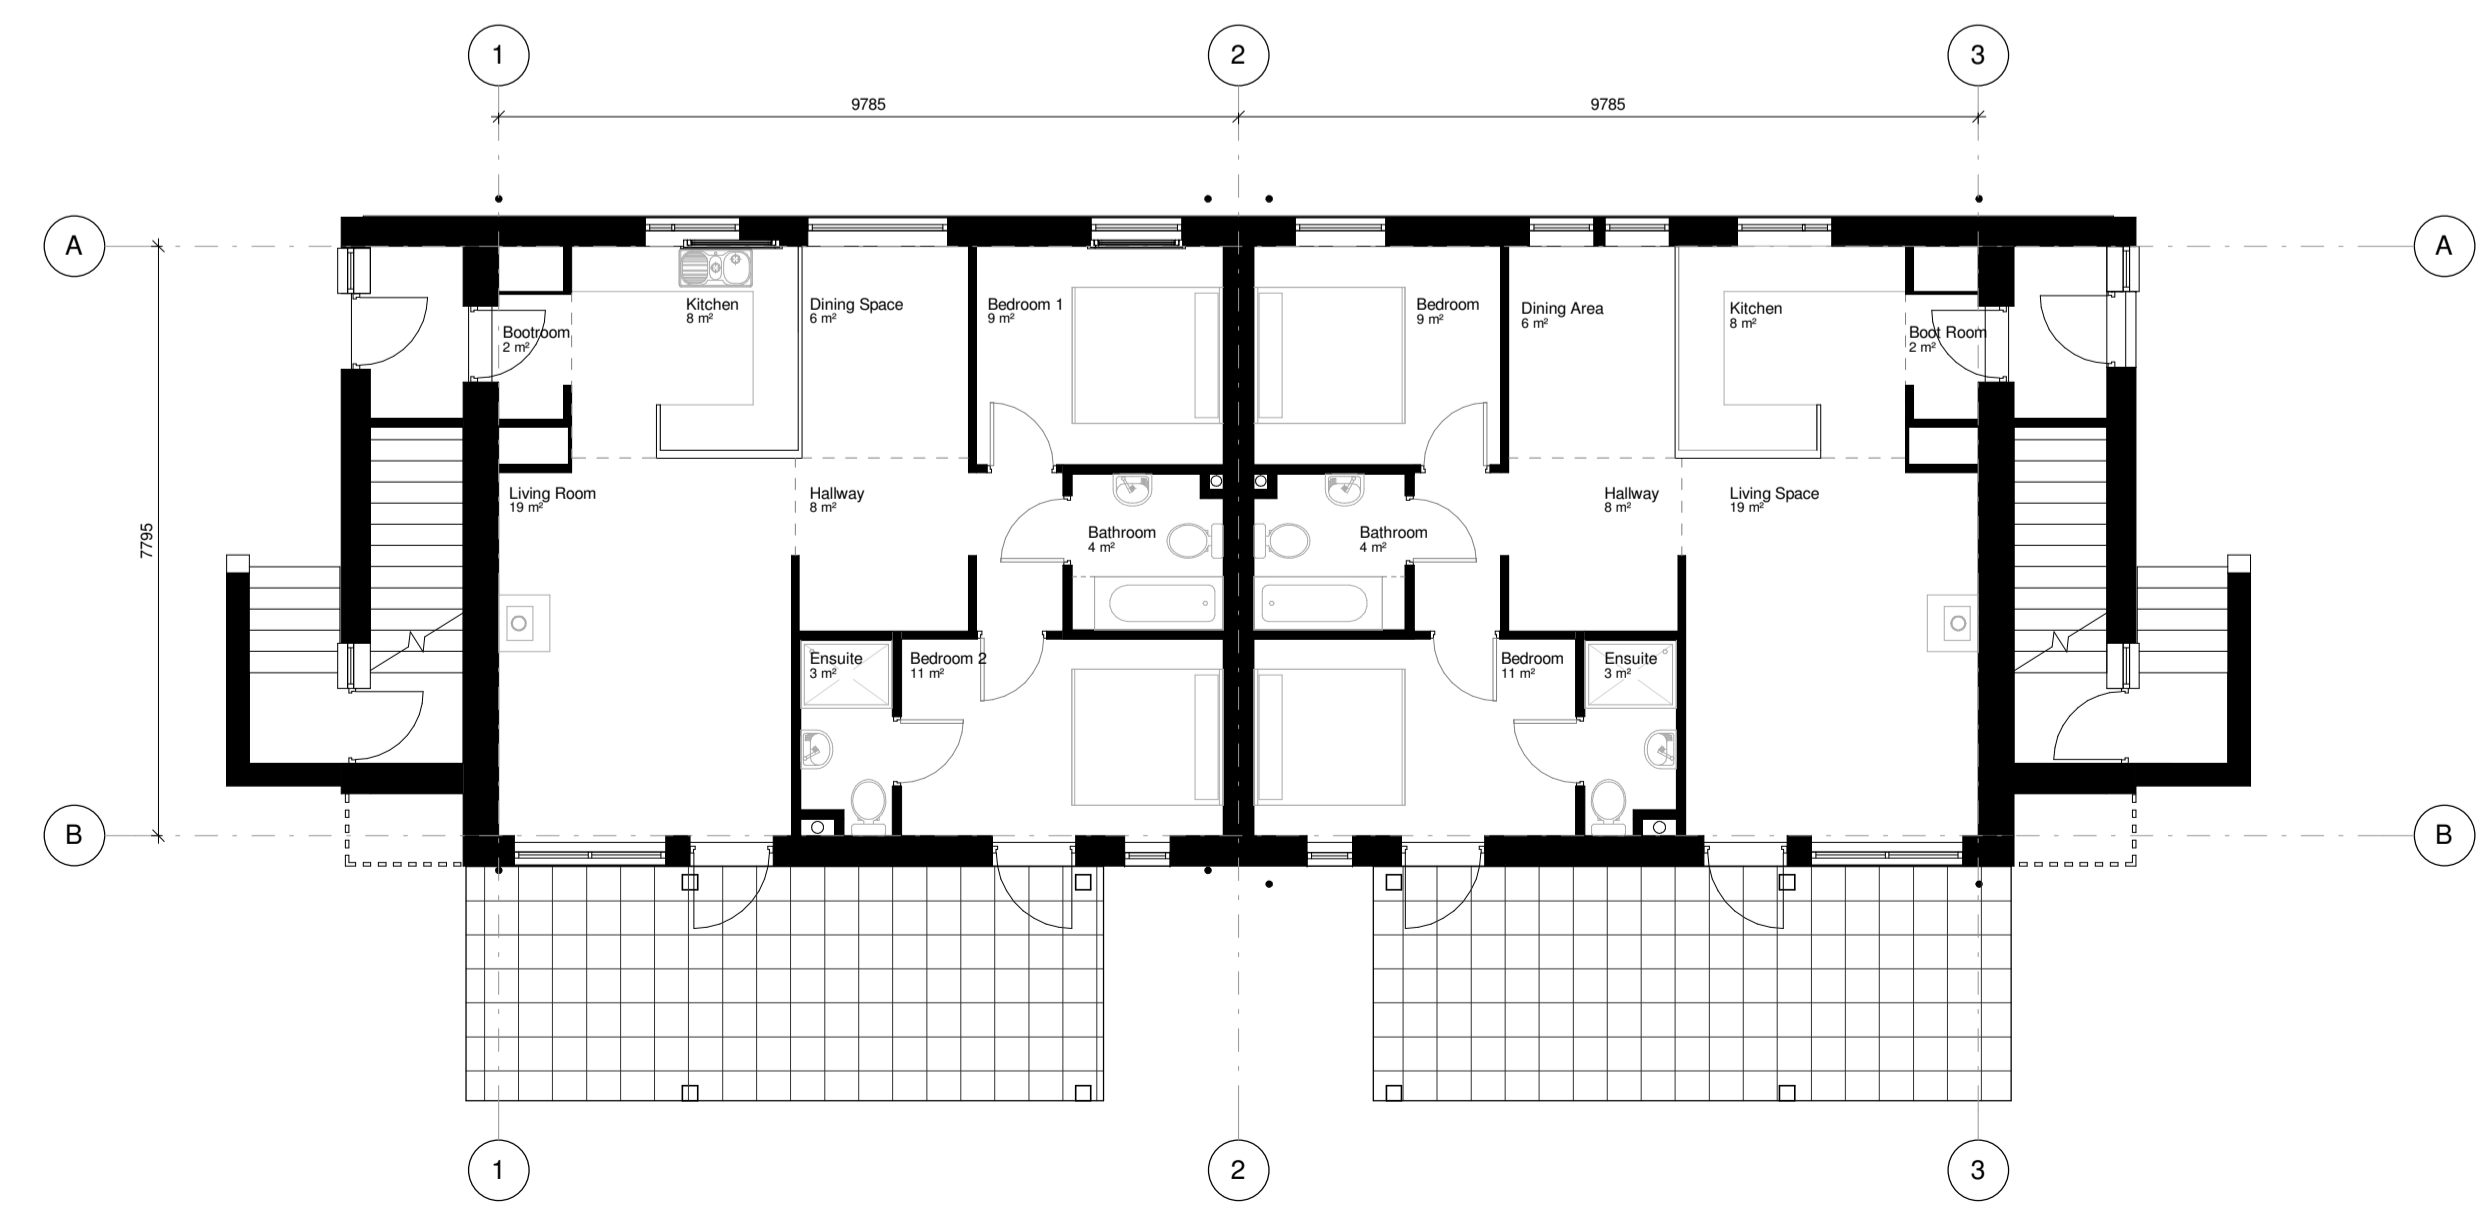

Ground Floor
Scale - 1 : 100



Key Plan - NTS

DATE • 25/05/18 DRAWN • LC
SCALE • 1:100 @ A3 CHECKED • JB

PROJECT
Thoulstone Eco Leisure Proposal

DRAWING
Accommodation Group B Plans



12 CARPENTER STREET • PERTH • PH1 5LZ
01738 230360
WWW.TRAILARCHITECTS.CO.UK

DRAWING No. **16105-PL(20)022** REV