


All levels and dimensions to be checked on site prior to construction / fabrication; report discrepancies immediately.

Do not scale dimensions from this drawings. This drawing is copyright protected.


REVISION




Roof Plan Scale - 1 : 100

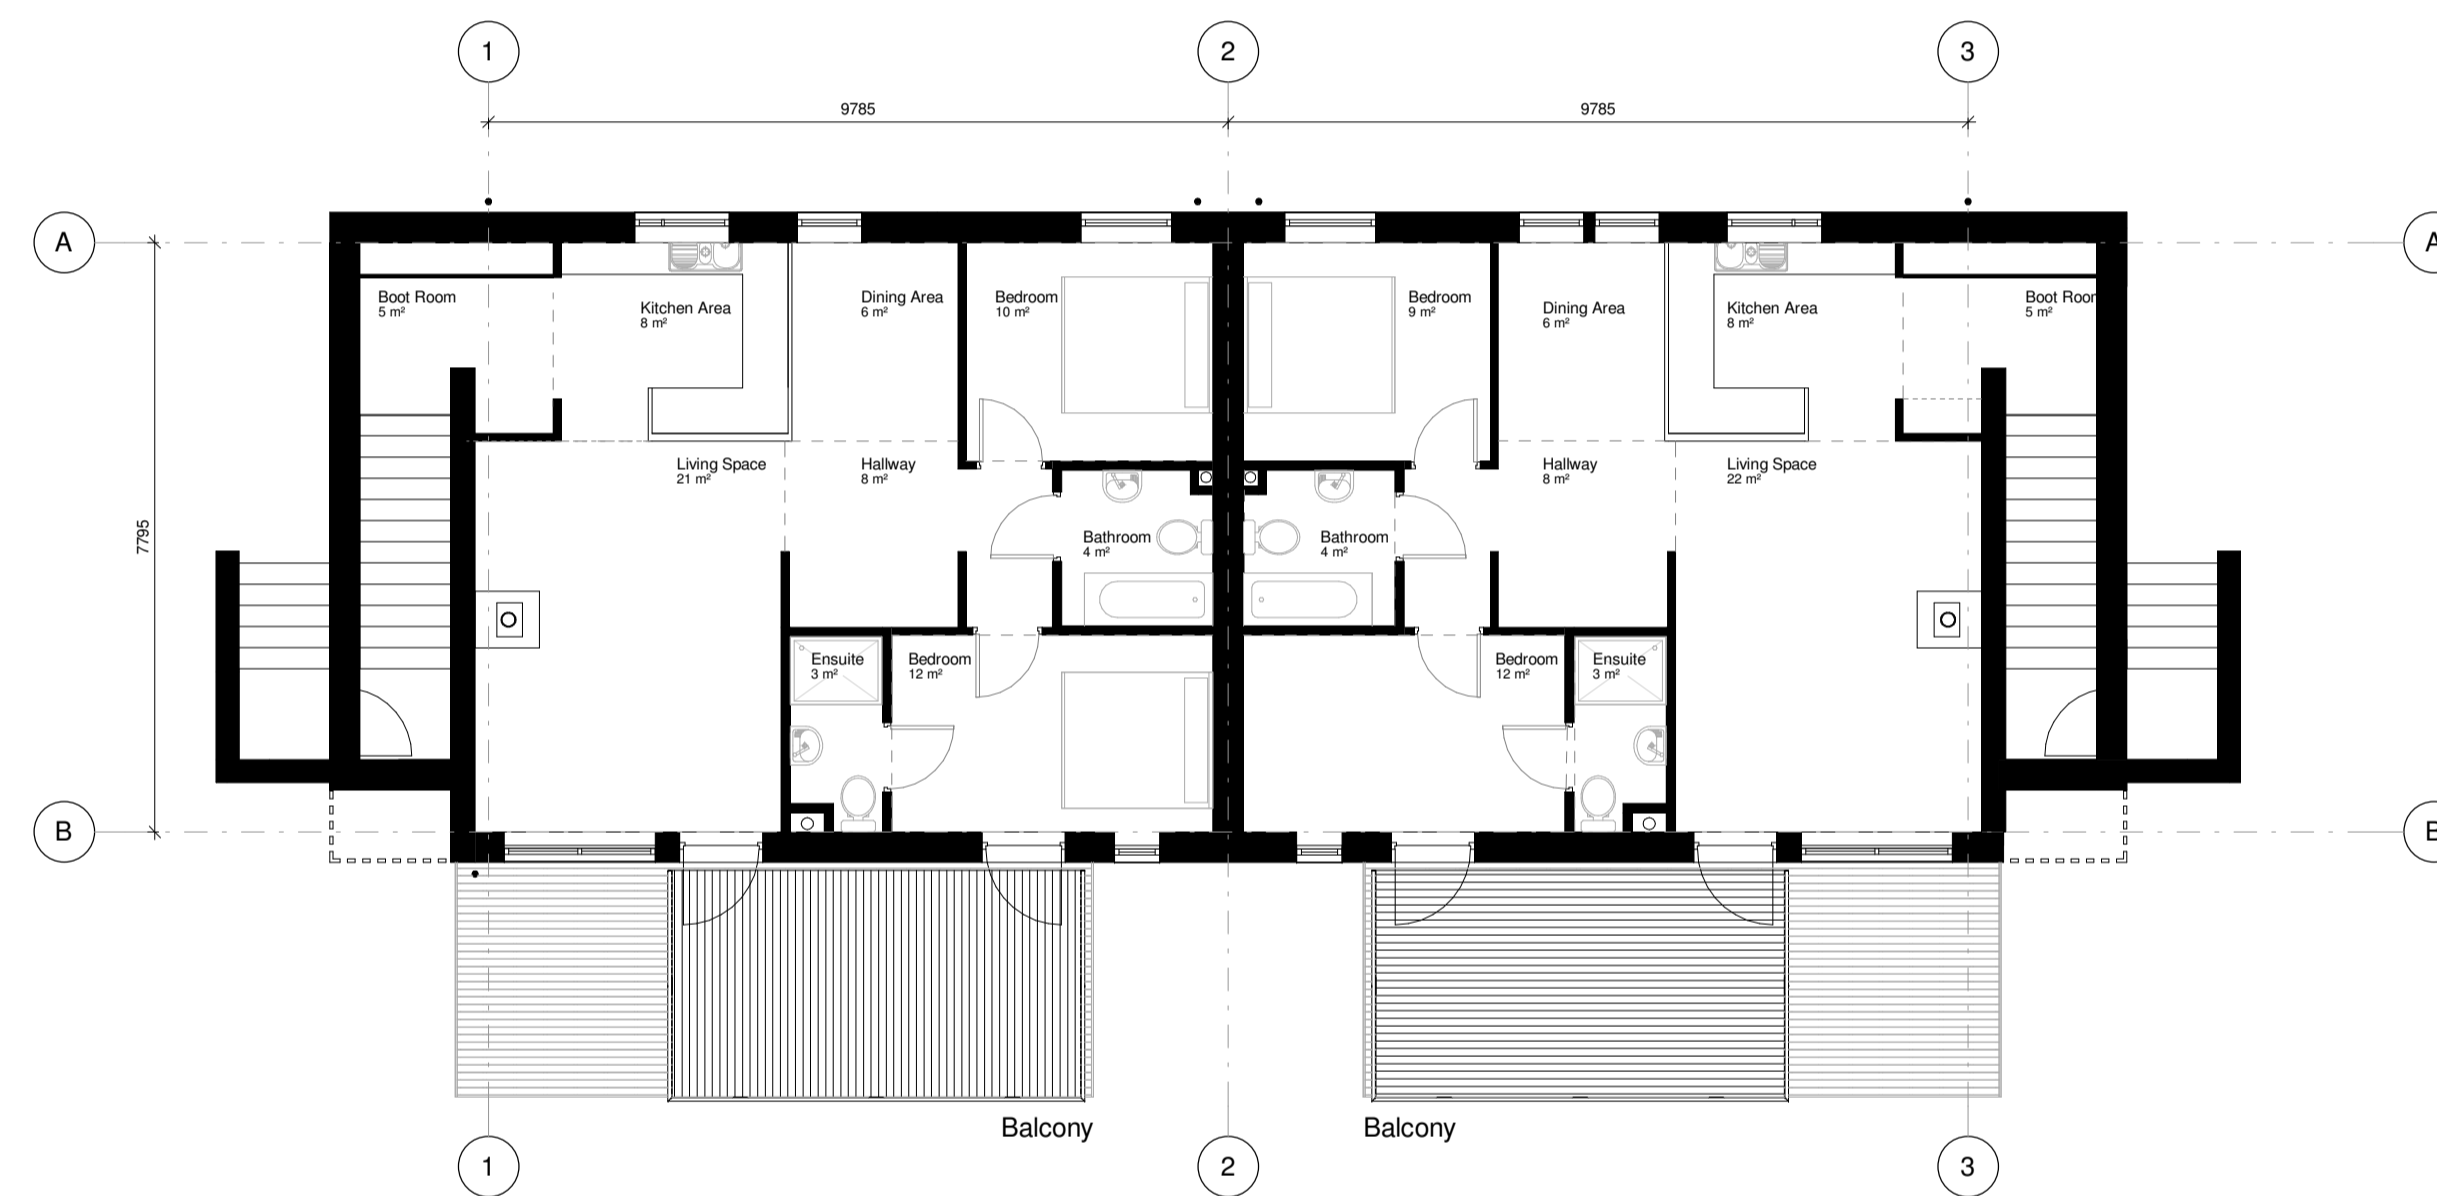

First Floor Scale - 1 : 100

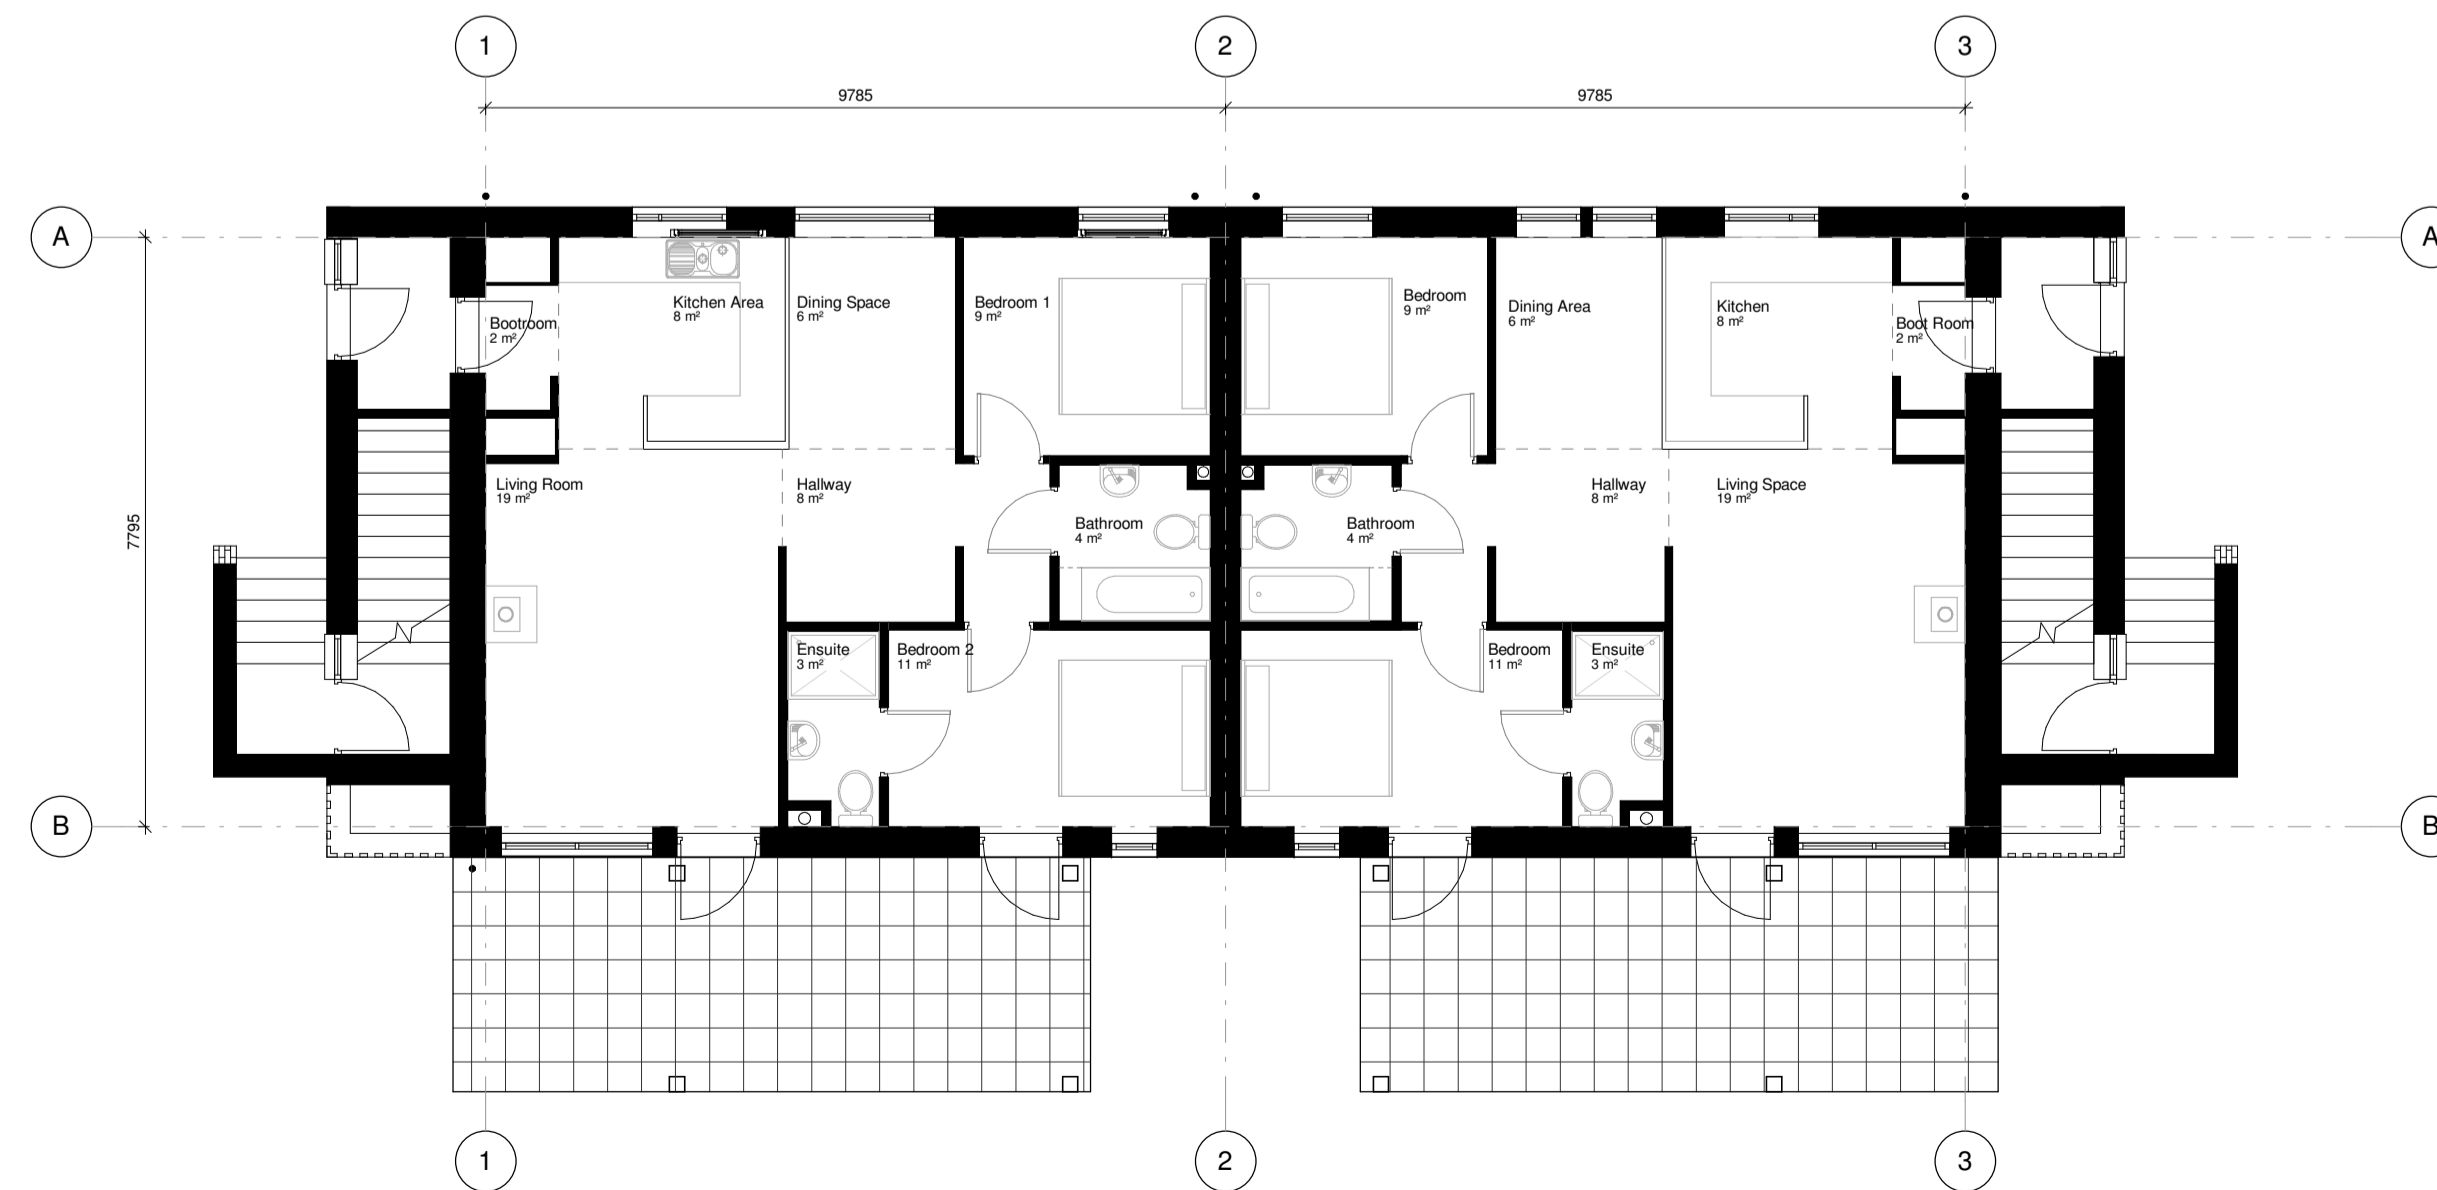

Ground Floor Scale - 1 : 100

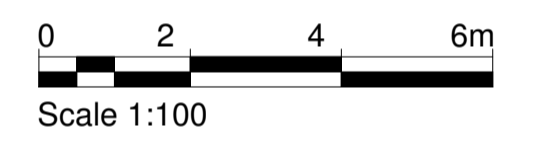

Key Plan - NTS

DATE • 25/05/18 DRAWN • LC  
SCALE • 1:100 @ A3 CHECKED • JB

PROJECT  
Thoulstone Eco Leisure  
Proposal

DRAWING  
Accommodation Group C  
Plans

TRAIL ARCHITECTS

12 CARPENTER STREET • PERTH • PH1 5LZ  
01738 230360  
WWW.TRILARCHITECTS.CO.UK

DRAWING No.  
16105-PL(20)024

REV

PRINTED ON: 24/05/2018 10:36:15  
FROM FILE: C:\Users\jens\appdata\local\58265-Tech\30-AK-AG-A-418-Book\_C\_2-Bedroom  
041678perch2\_2mm.dwg (perch2@trailarchitects.co.uk)