


All levels and dimensions to be checked on site prior to construction / fabrication; report discrepancies immediately.

Do not scale dimensions from this drawings. This drawing is copyright protected.

REVISION



Front Elevation / A
Scale - 1 : 100

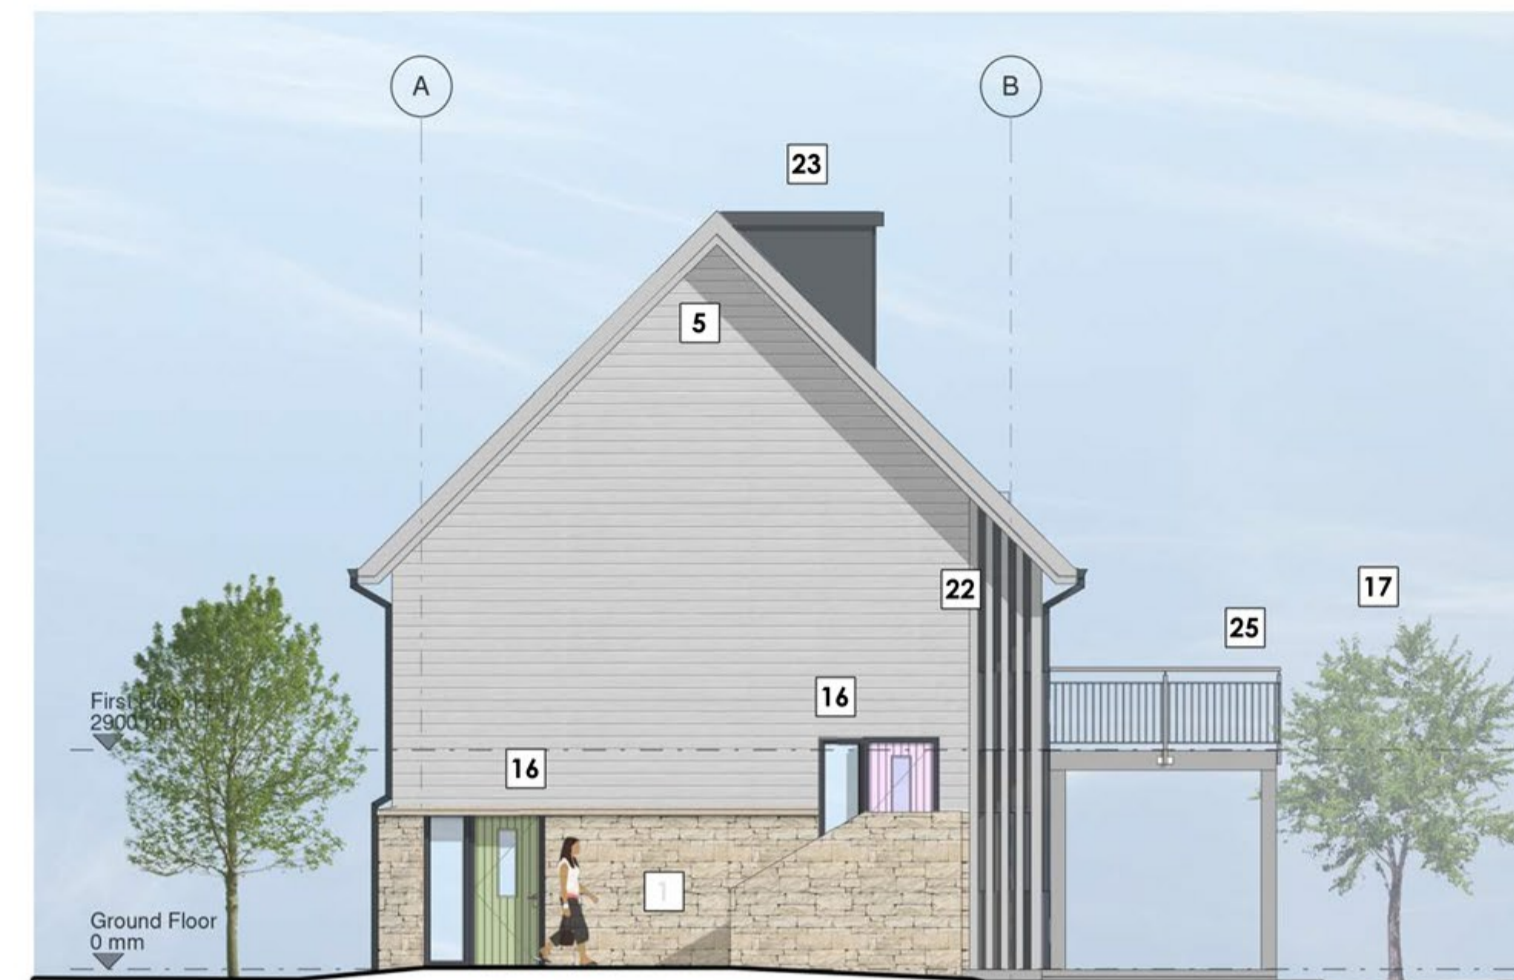

Side Elevation / B
Scale - 1 : 100




Rear Elevation / C
Scale - 1 : 100



Side Elevation / D
Scale - 1 : 100



Section AA
Scale - 1 : 100

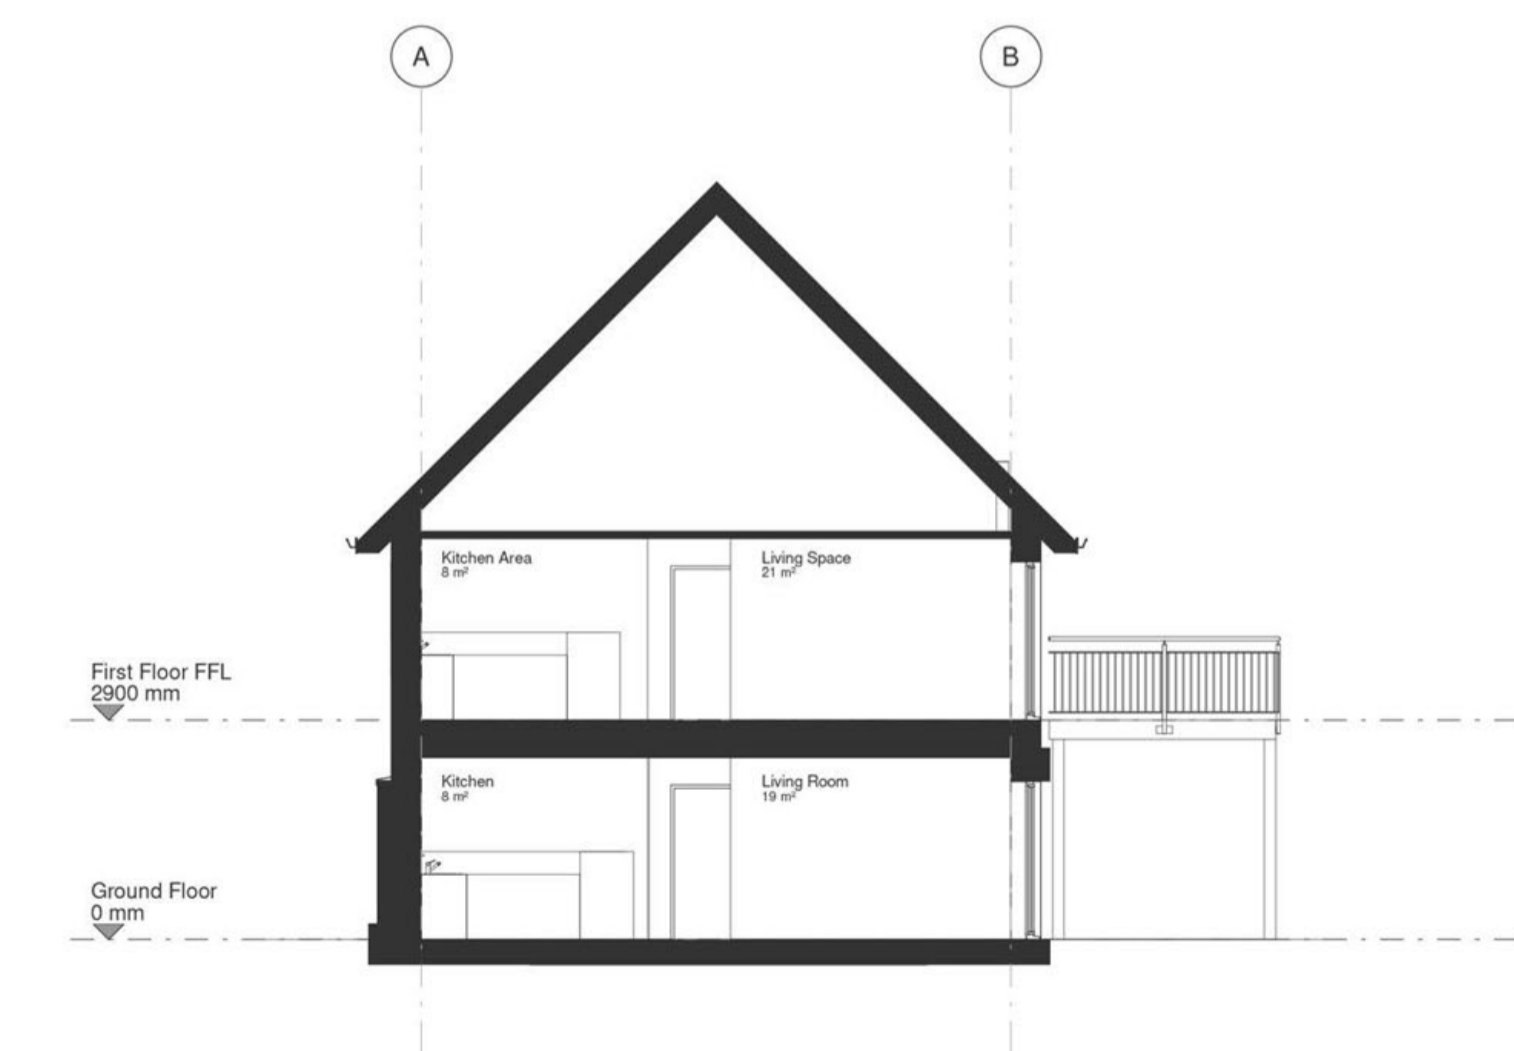


Section BB
Scale - 1 : 100

Thoulstone Eco - Leisure Proposal

Materials Key :

- 1 Natural Stone Cladding
- 2 Buff Brick Finish
- 3 Red Brick Finish
- 4 Red Brick Soldier Course Above Openings
- 5 Vertical Timber Cladding
- 6 Horizontal Timber Cladding
- 7 Metal Standing Seam Vertical Cladding
- 8 Metal Standing Seam Roof
- 9 Red Tile Roof Finish
- 10 Grey Tile Roof Finish
- 11 Slate Roof Finish
- 12 Photo Voltaic Panels
- 13 Ventilation Chimney Stack
- 14 Grey Double Glazed Window Units
- 15 Rooflight Grey Finish
- 16 Timber External Doors
- 17 New Soft Landscaping (Refer to landscape architects proposals for details)
- 18 Grey Single Ply Membrane Roof
- 19 Horizontal Timber Louvres
- 20 Steel Louvre Support Frame
- 21 Horizontal Timber Louvres to Facilitate ASHP.
- 22 Vertical timber Louvres to Facilitate ASHP.
- 23 Metal Clad Dormer (Colour to match adjacent roof finish)
- 24 Chimney / Flue Finish To Match Adjacent Roof Finish
- 25 Metal Balcony With Steel Balustrade & Timber Handrail.
- 26 Grey Rainwater Down Pipes With Matching Gutter Sections.
- 27 Stone Mullion.

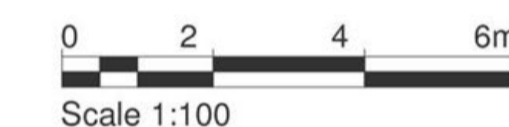

Key Plan - NTS

DATE • 25/05/18 DRAWN • LC
SCALE • 1:100 @ A1 CHECKED • JB

PROJECT
Thoulstone Eco Leisure
Proposal

DRAWING
Accommodation Group E
Elevations and Sections



12 CARPENTER STREET • PERTH • PH1 5LZ
01738 230360
WWW.TRAILARCHITECTS.CO.UK

DRAWING No. 16105-PL(20)029 REV