

NOTES

All levels and dimensions to be checked on site prior to construction / fabrication; report discrepancies immediately.

Do not scale dimensions from this drawings. This drawing is copyright protected.

REVISION

- Group A**  
For Plans Refer to 16105-PL(20)020  
For Elevations Refer to 16105-PL(20)021
- Group B**  
For Plans Refer to 16105-PL(20)022  
For Elevations Refer to 16105-PL(20)023
- Group C**  
For Plans Refer to 16105-PL(20)024  
For Elevations Refer to 16105-PL(20)025
- Group D**  
For Plans Refer to 16105-PL(20)026  
For Elevations Refer to 16105-PL(20)027
- Group E**  
For Plans Refer to 16105-PL(20)028  
For Elevations Refer to 16105-PL(20)029
- Group F**  
For Plans Refer to 16105-PL(20)030  
For Elevations Refer to 16105-PL(20)031
- Group G**  
For Plans Refer to 16105-PL(20)032  
For Elevations Refer to 16105-PL(20)033
- Group H**  
For Plans Refer to 16105-PL(20)034  
For Elevations Refer to 16105-PL(20)035



Scale 1:500

DATE • 25/05/18	DRAWN • LC
SCALE • 1:500 @ A3	CHECKED • JB

PROJECT

Thoulstone Eco Leisure Proposal

DRAWING

Holiday Accommodation Proposed Groups and Units



12 CARPENTER STREET • PERTH • PH1 5LZ

01738 230360


WWW.TRAILARCHITECTS.CO.UK

DRAWING No.

16105-PL(90)010

REV

PRINTED ON: 15/06/2018 15:31:18

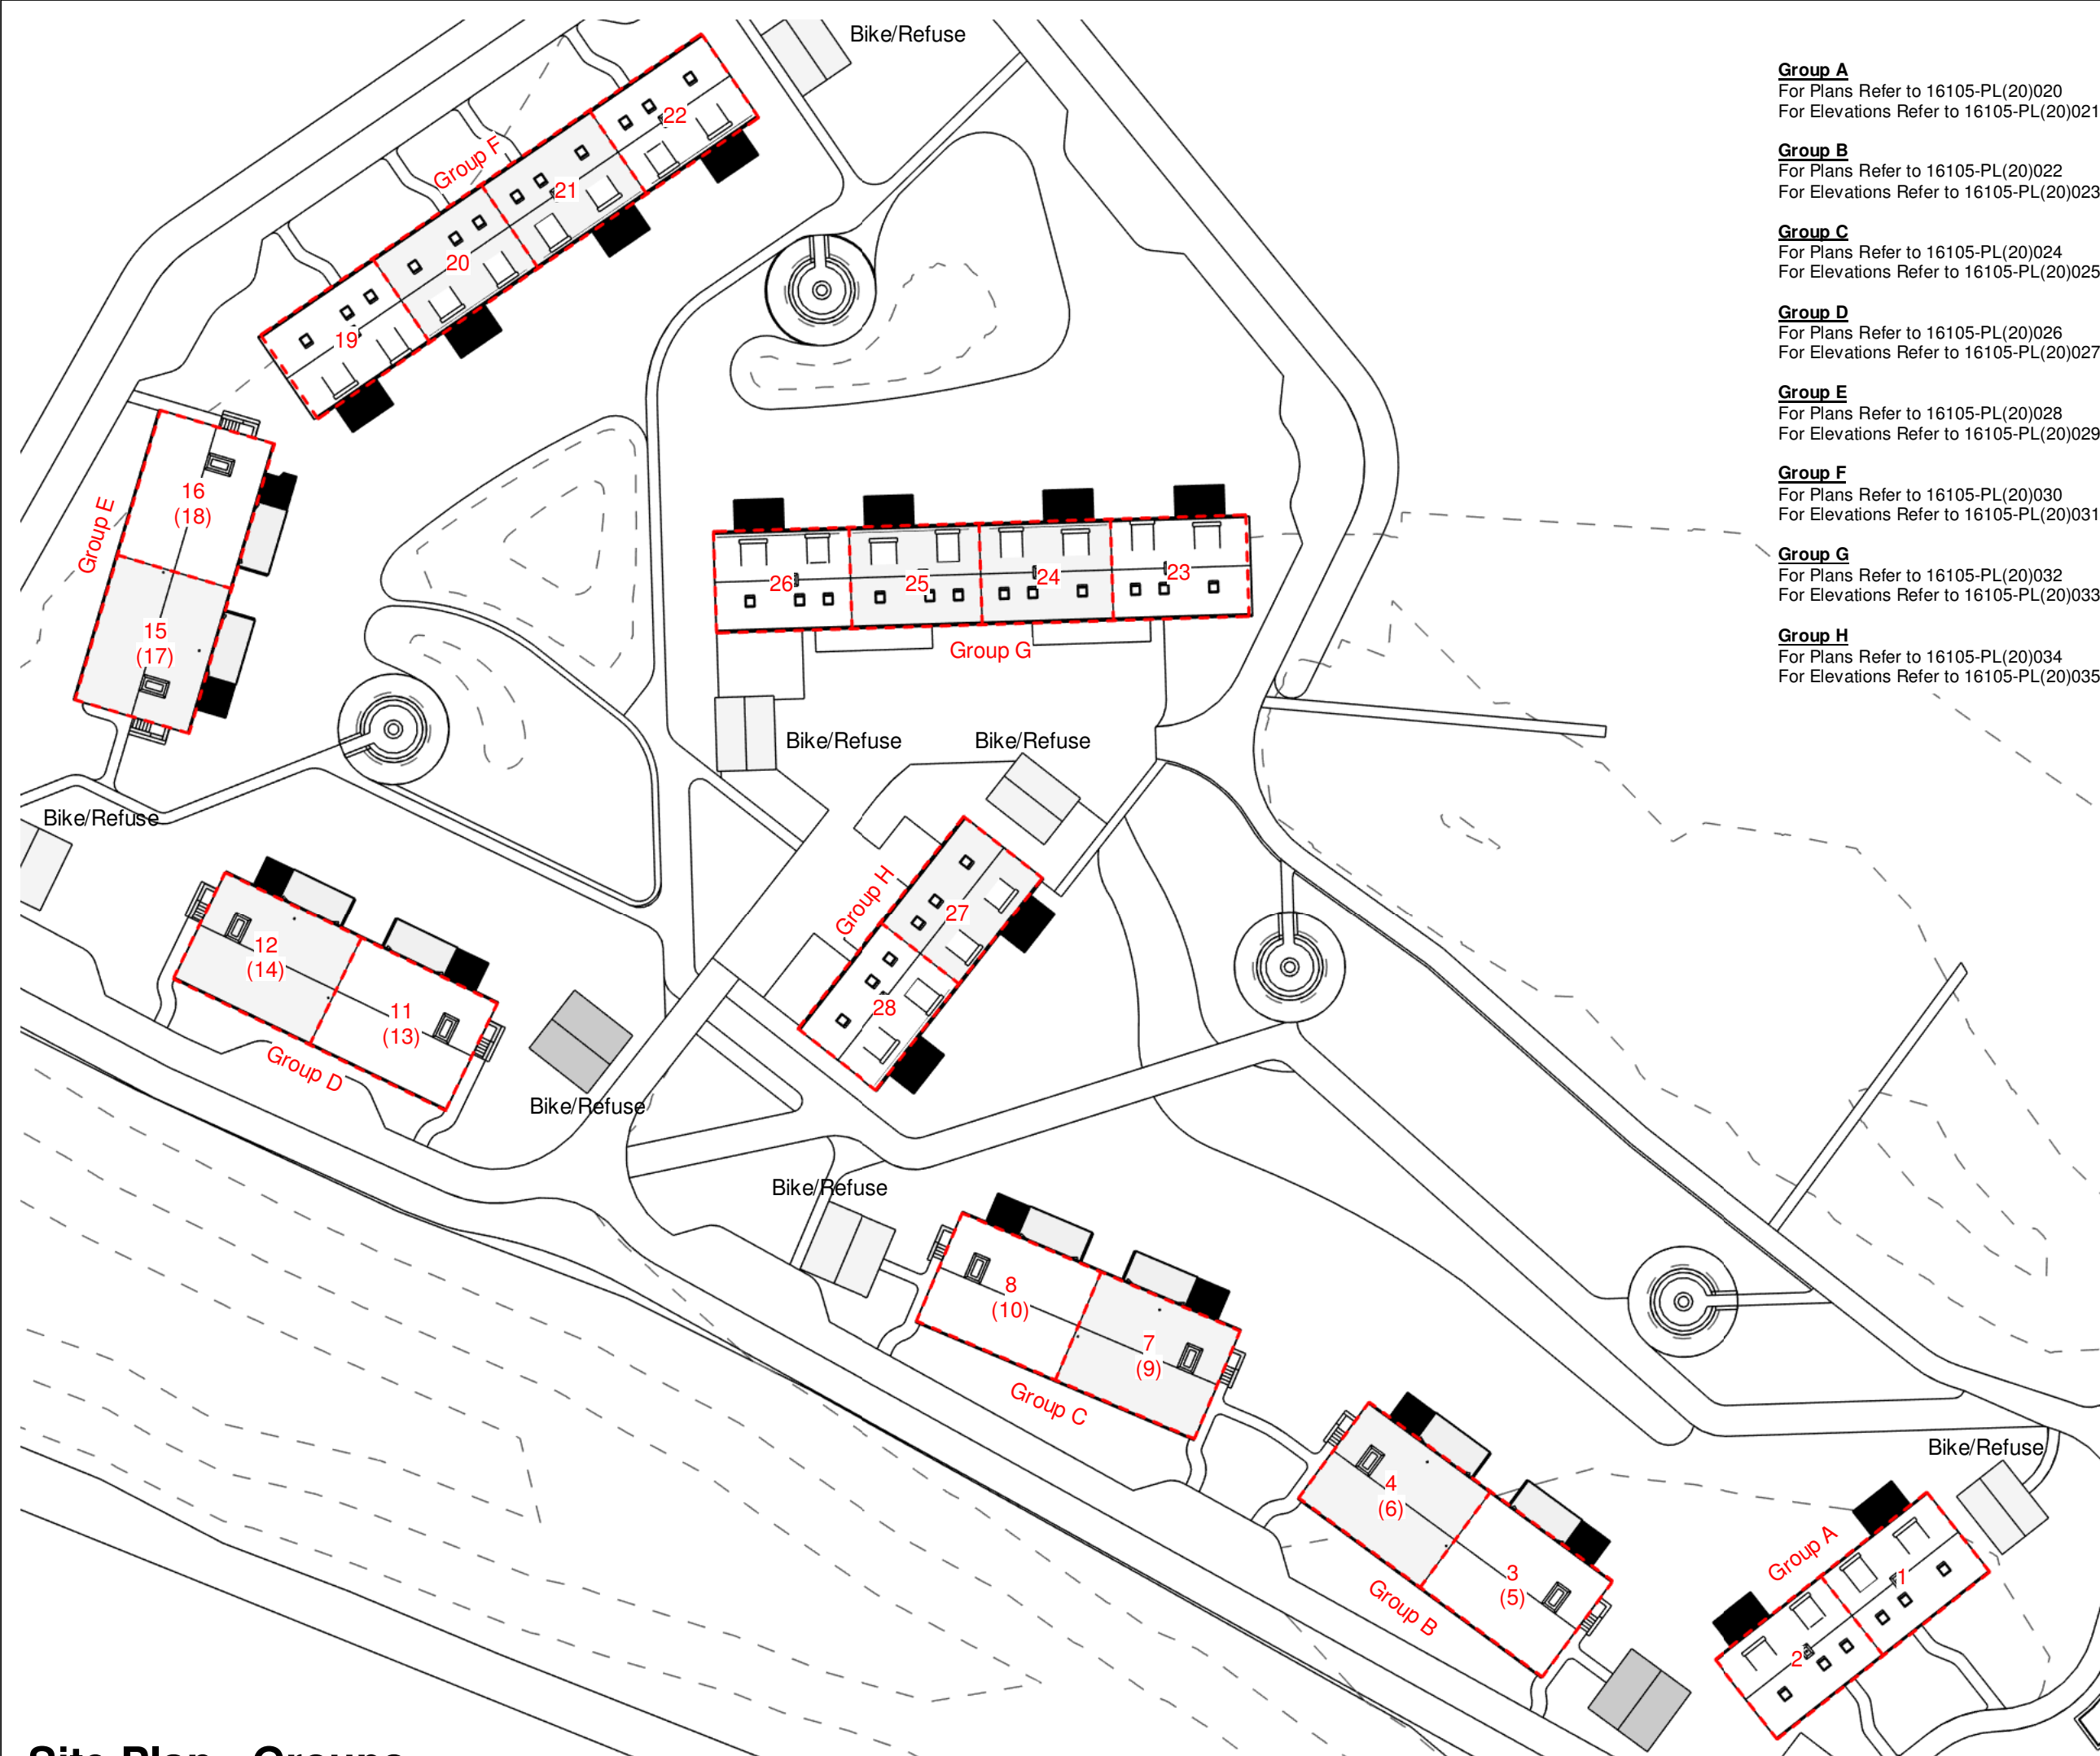

Site Plan - Groups  
Scale - 1 : 500