



NORTH-EAST ELEVATION

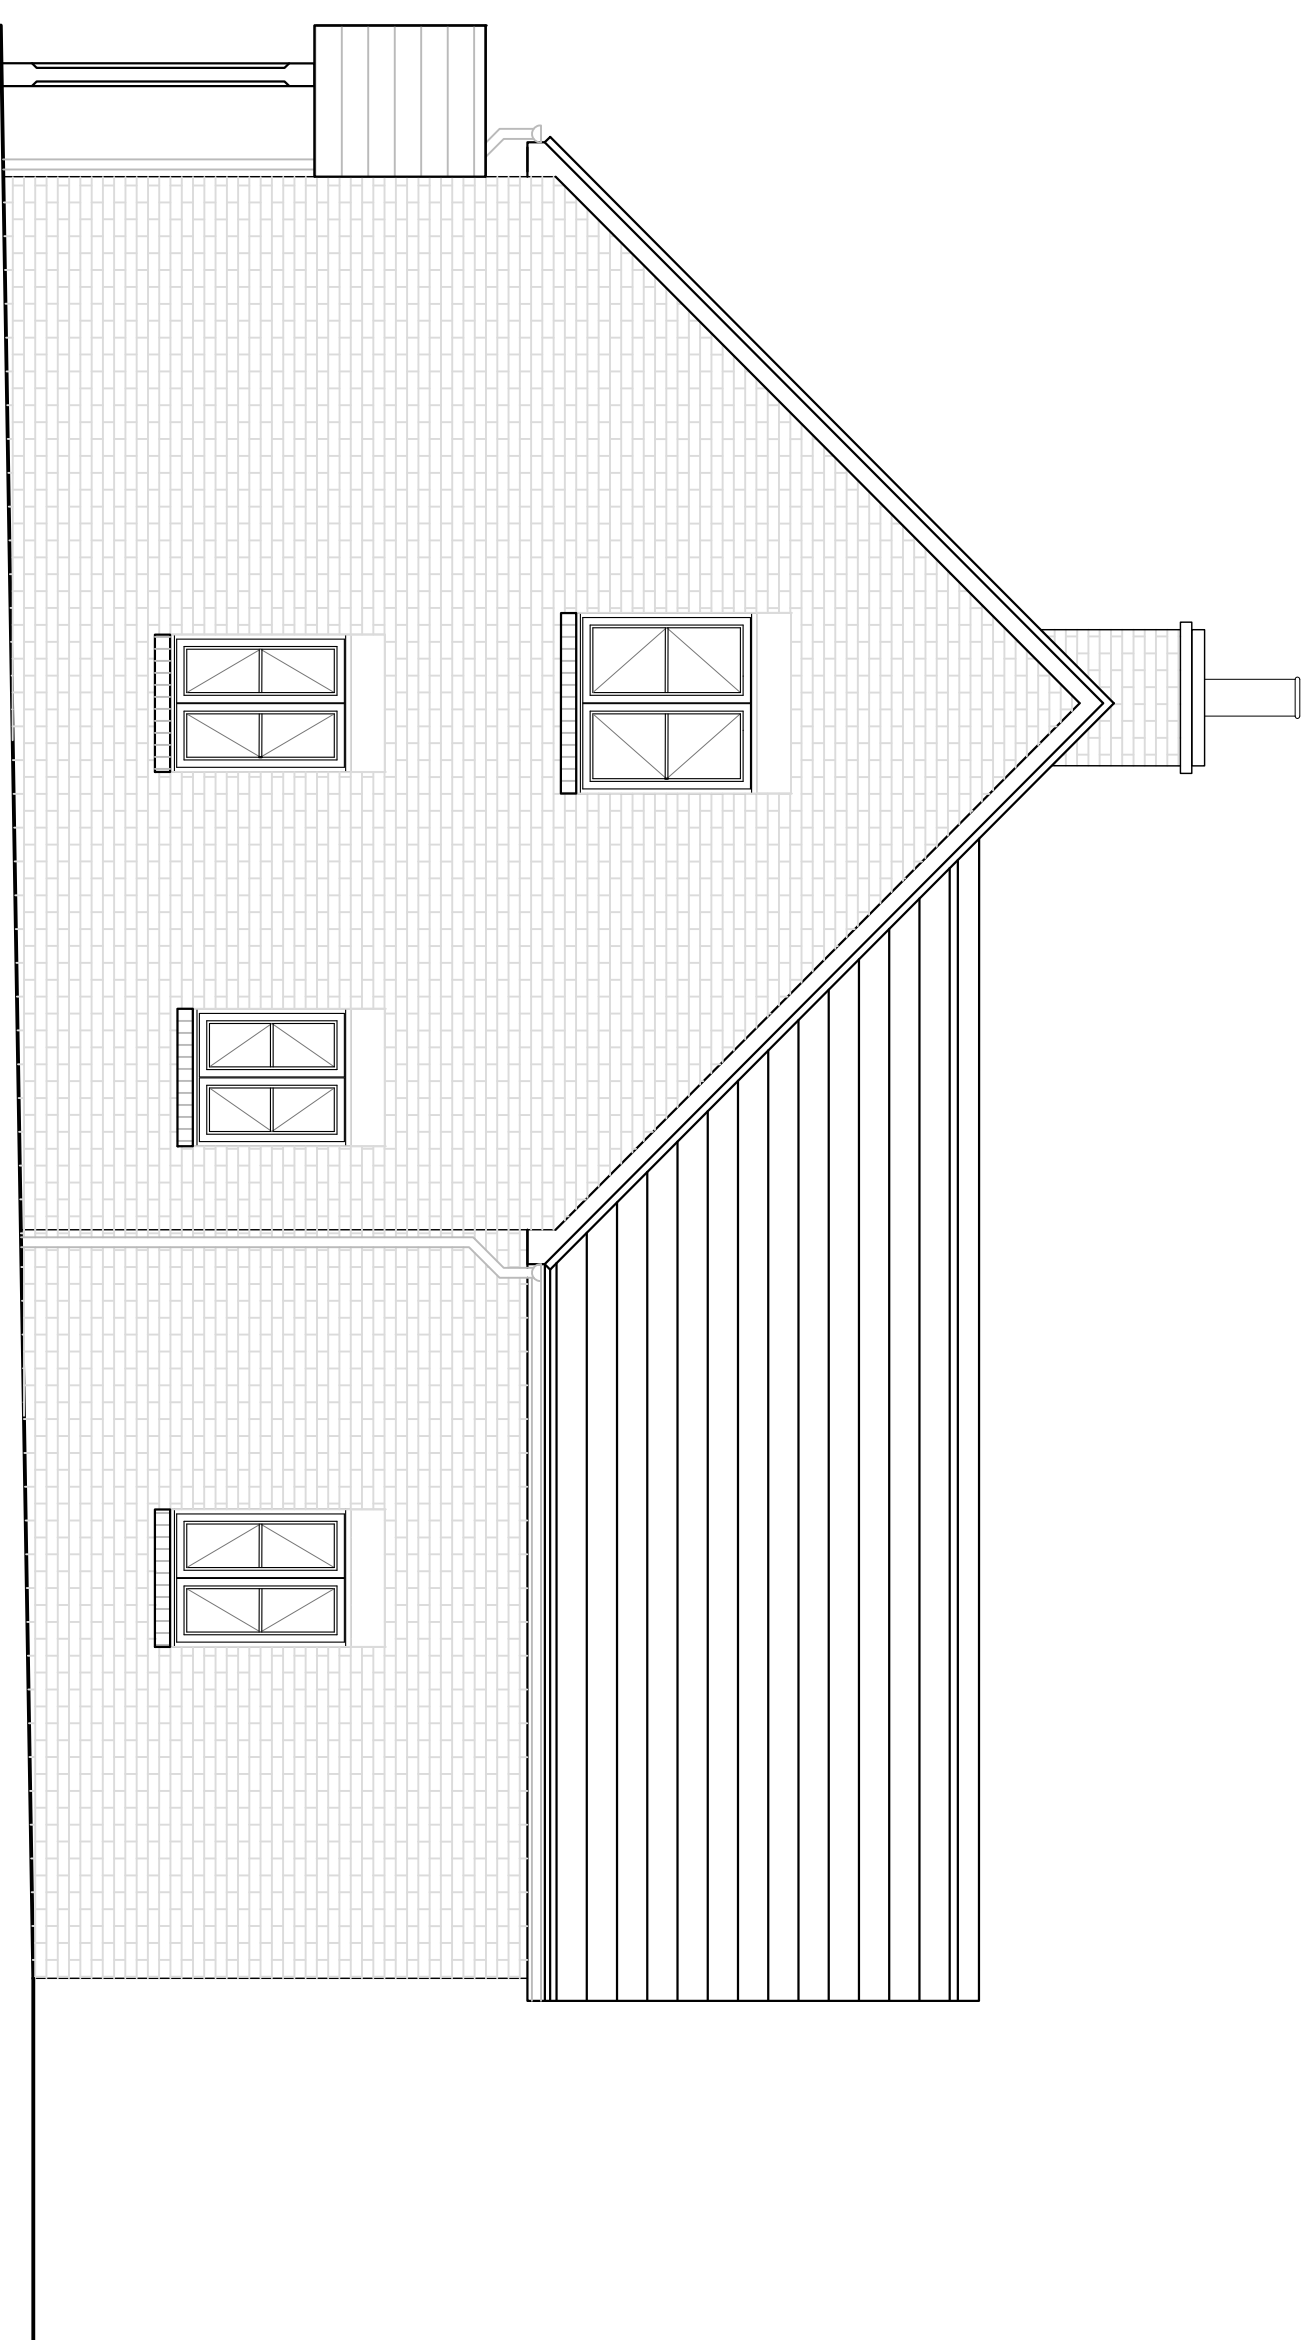

NORTH-WEST ELEVATION



SOUTH-WEST ELEVATION

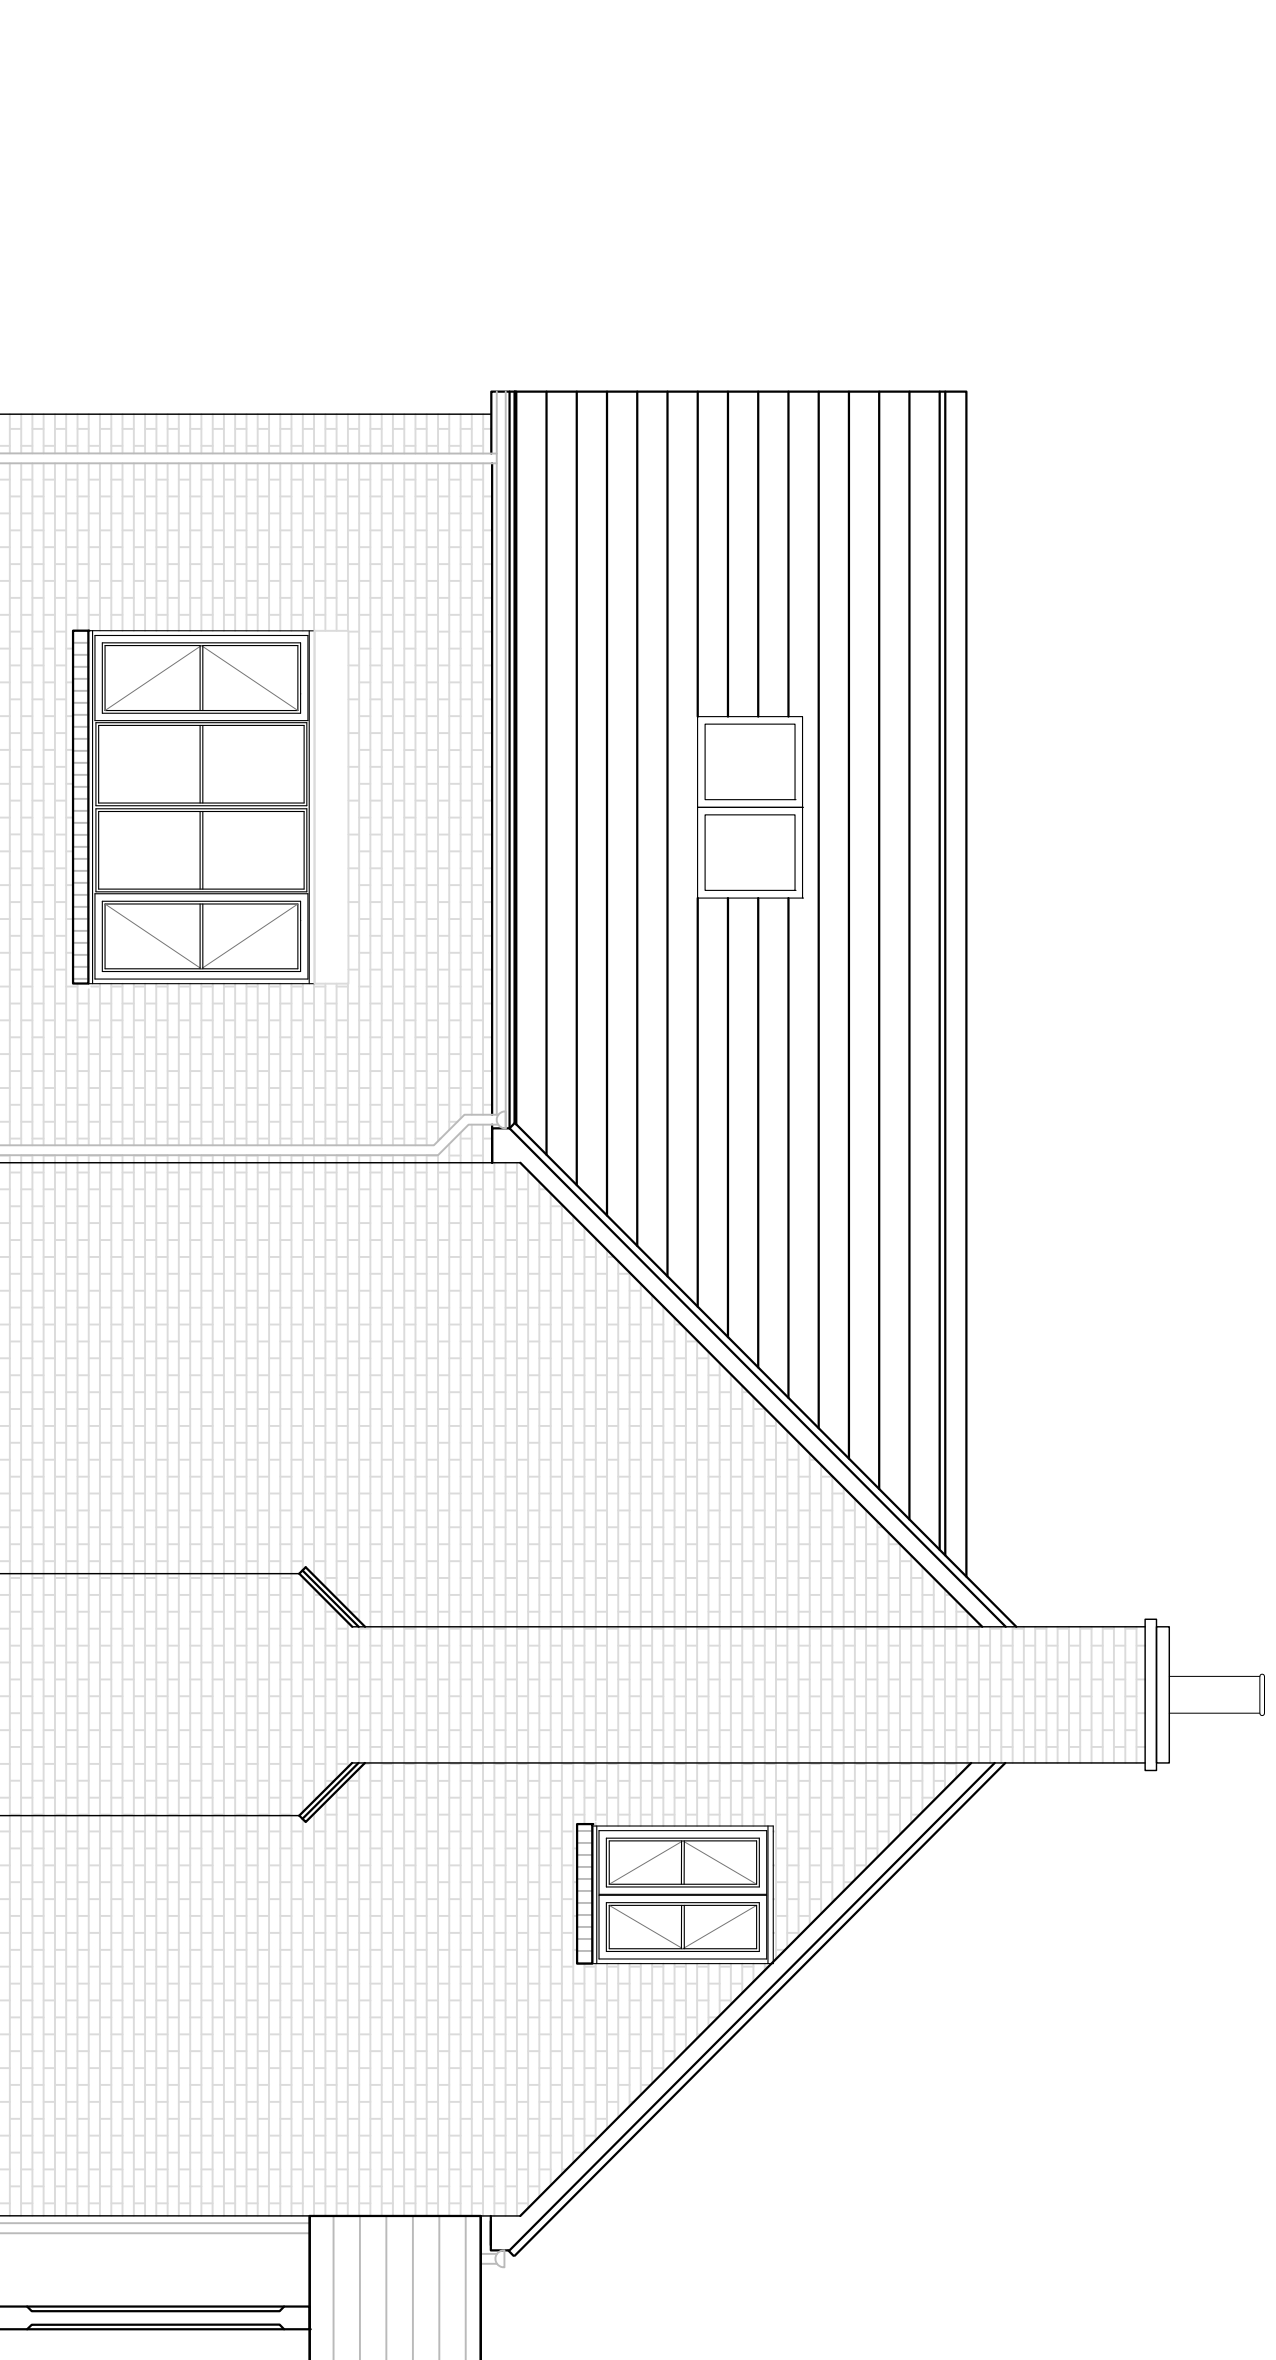

SOUTH-WEST ELEVATION

Reproduced from 'Ordinance Survey' mapping with the permission of the Controller of Her Majesty's Stationery Office © Crown Copyright. DPDS Consulting Group, Old Bank House, 5 Devizes Road, Old Town, Swindon, Wiltshire, SN1 4BL. License No. AL100018937
Use of this drawing does not absolve the client from his or her own responsibility for the construction (Design and Management) Regulations 2015.

Revision Date Check Rev

DPDS CONSULTING
SWINDON
Old Bank House
5, Devizes Road
Old Town, Swindon
Wiltshire, SN1 4BL
Tel : 01793-610222
Fax : 01793-512436
www.dpds.co.uk

DERBY
Town Planning
Development
Environment
Architecture
Urban Design
Landscape Design
Project Management
3 Gleneagles House
Vernon Gate
Derby, DE1 1UP
Tel : 01332-206222
Fax : 01332-206012
www.dpds.co.uk

DRAWING ISSUED BY:
 DEVELOPMENT PLANNING & DESIGN SERVICES
 DPDS ARCHITECTURE
FOR:
 PLANNING
 BUILDING REGULATIONS
 TENDER
 CONTRACT

Client
Mr M Zizios, Tangled up in Blue
Project
Land behind 63, 64, 65 Martins Rd,
Keewil

Drawing

Proposed Elevations

Date Drawn Checked
02/08/18 MCW/AAA LMD
Drawing No. Revision Scale
C8584.PL.200 - 1:100 @A3
1:50 @A1

