



Existing Basement Plan-
1:100

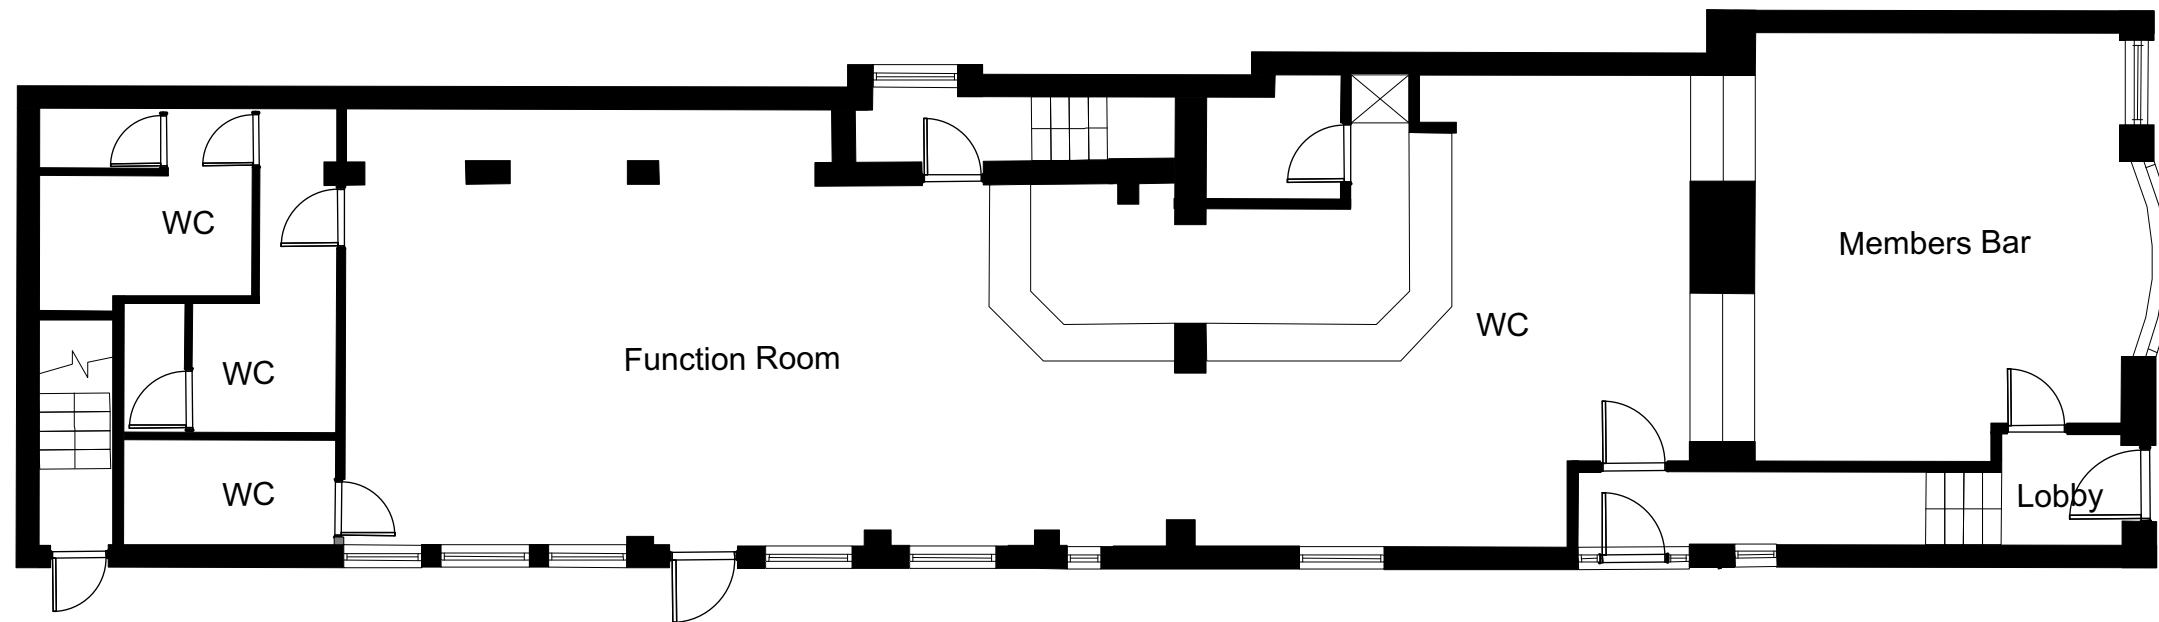


Existing Ground Floor Plan-
1:100

 


CONSTRUCTION NOTE:		Rev	Date	Comment
DO NOT SCALE FROM THIS DRAWING.		A	-	-
DO NOT USE ANY AREAS INDICATED FOR EITHER VALUATION, PURCHASE SALE OR ANY OTHER FORM OF LEGALLY BINDING CONTRACT.		B	-	-
DO NOT REPRODUCE ANY PART OF THIS DRAWING WITHOUT PRIOR WRITTEN CONSENT. THIS DRAWING REMAINS THE COPYRIGHT OF ACKROYD LOWRIE LTD.		C	-	-
		D	-	-
		E	-	-
		F	-	-
		G	-	-

Scale Bar

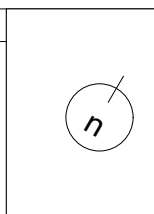


Project 116 High Street, Marlborough		
Client RN Real Estate		
Created	Drawn	Checked
Oct-19	TL	


Dwg Title Existing Plans	
Dwg No. 0528-GA-010	Rev
Scale 1:100 @ A3	Current Stage Draft

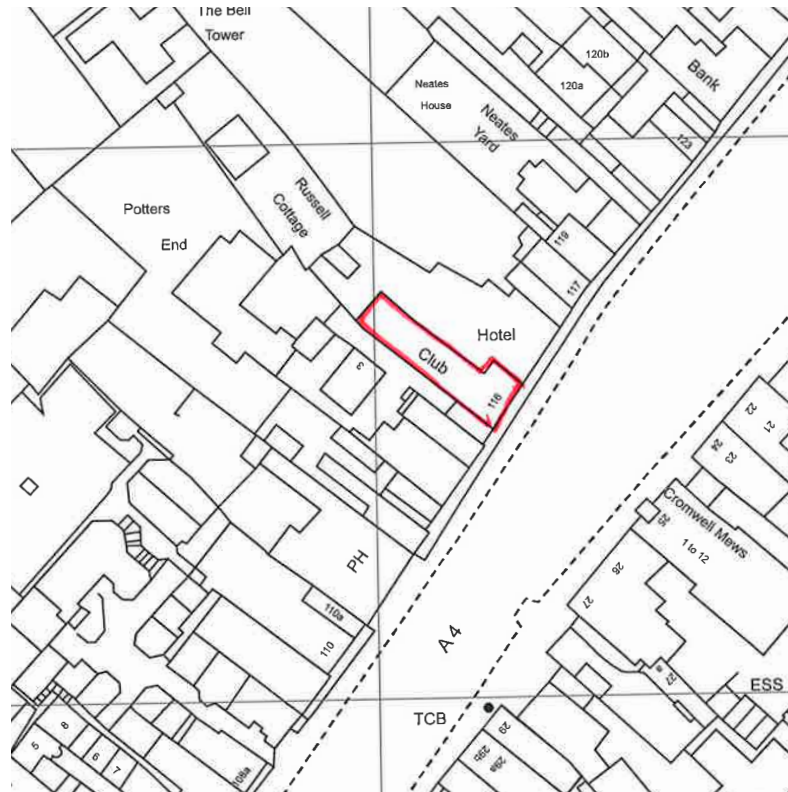


Site Plan- 1:1250

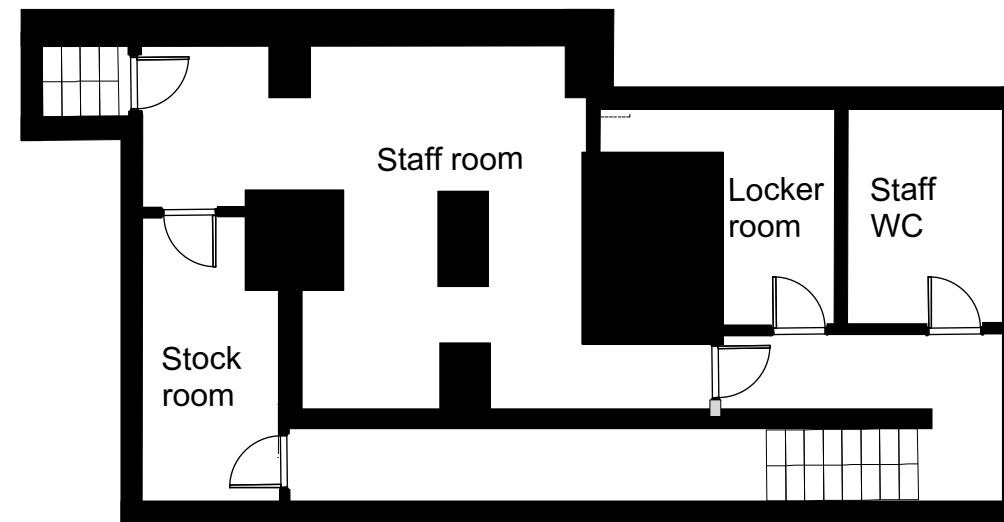

Proposed Basement Plan- 1:100

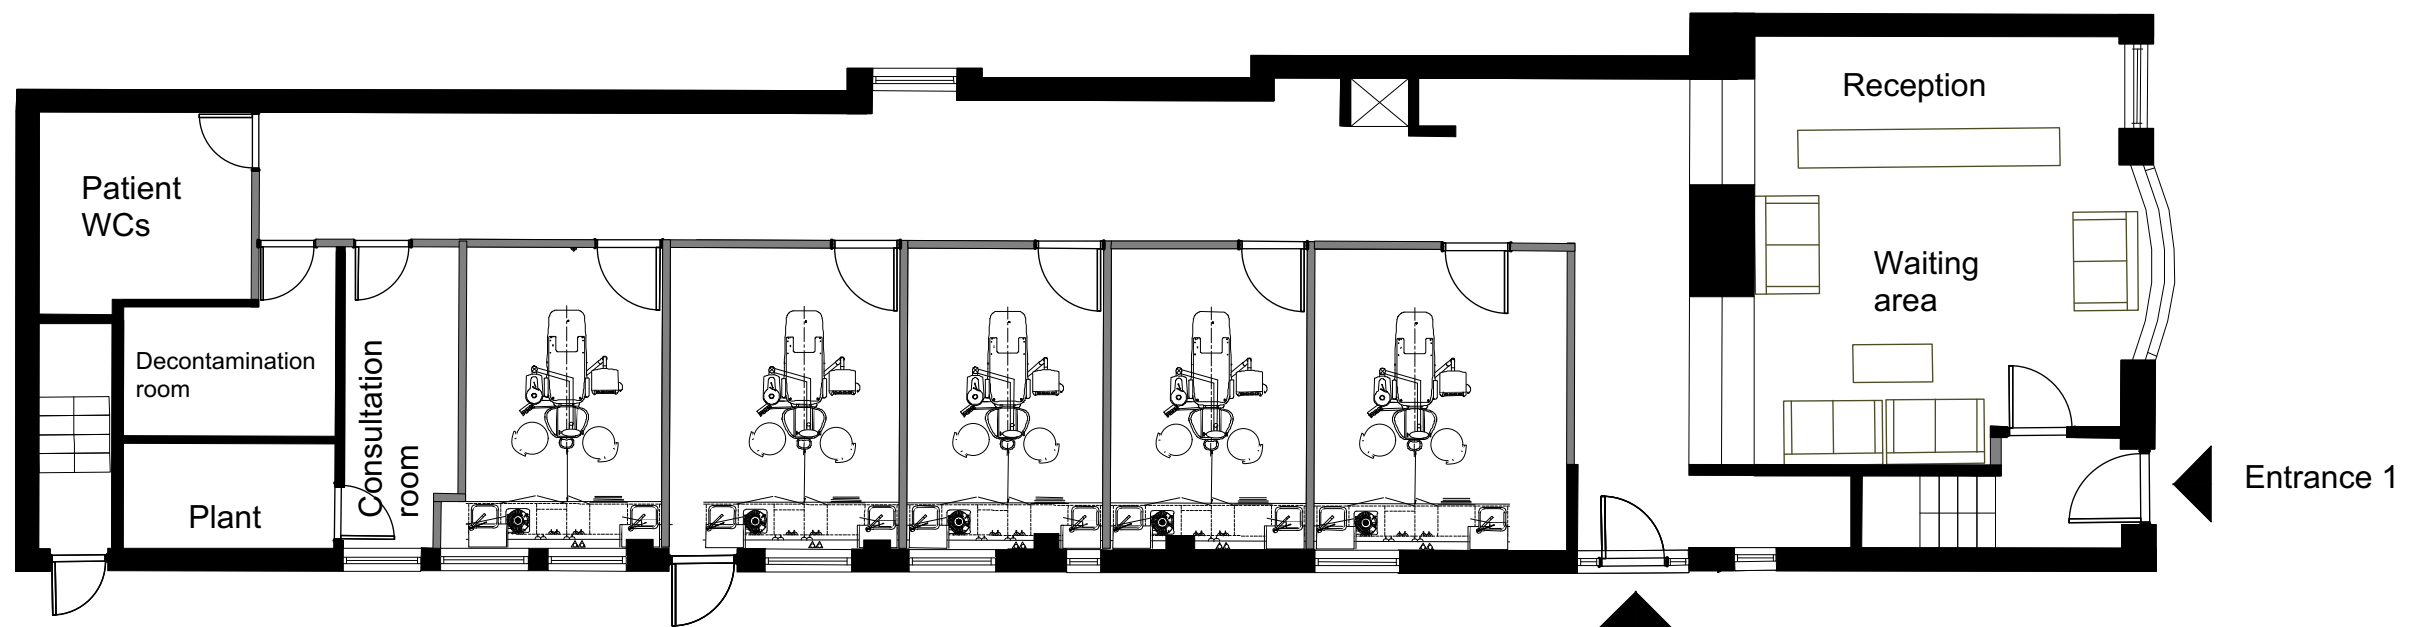


Proposed Ground Floor Plan- 1:100

 

Rev	Date	Comment
A	-	-
B	-	-
C	-	-
D	-	-
E	-	-
F	-	-
G	-	-

Scale Bar

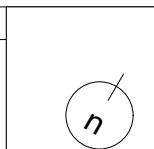

Project 116 High Street, Marlborough		
Client RN Real Estate		
Created	Drawn	Checked
Oct-19	TL	

Dwg Title Proposed Plans	
Dwg No. 0528-GA-011	Rev
Scale	Current Stage
1:100 @ A3	Draft