





PROPOSED GROUND FLOOR 

-  FLOOR IN THIS AREA TO BE REDUCED BY APPROX. 100MM
-  FLOOR IN THIS AREA TO BE RAISED BY APPROX. 150MM




PROPOSED FIRST FLOOR 

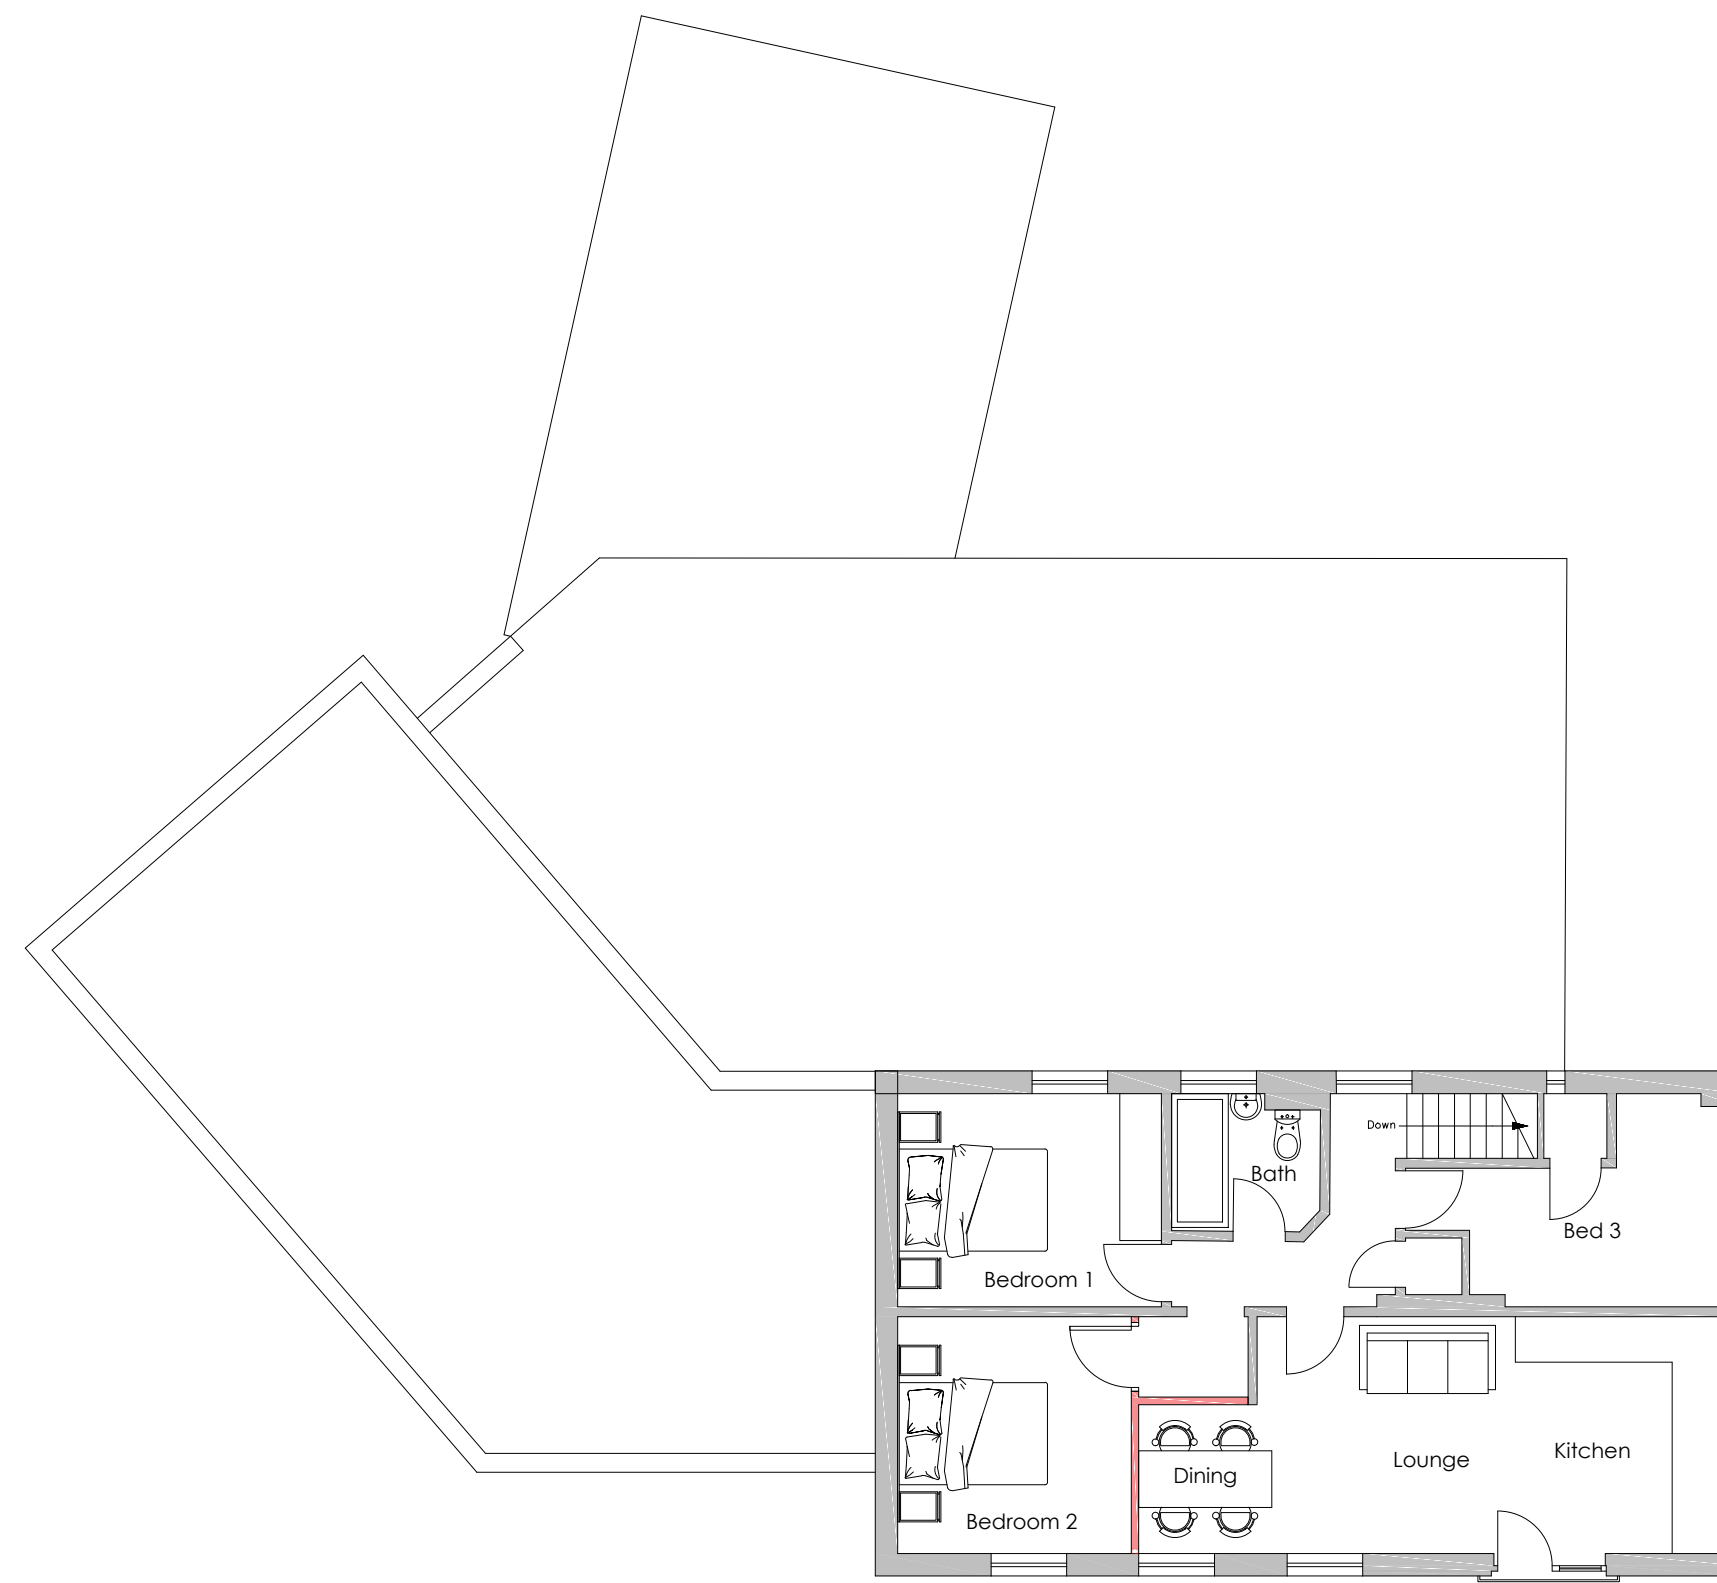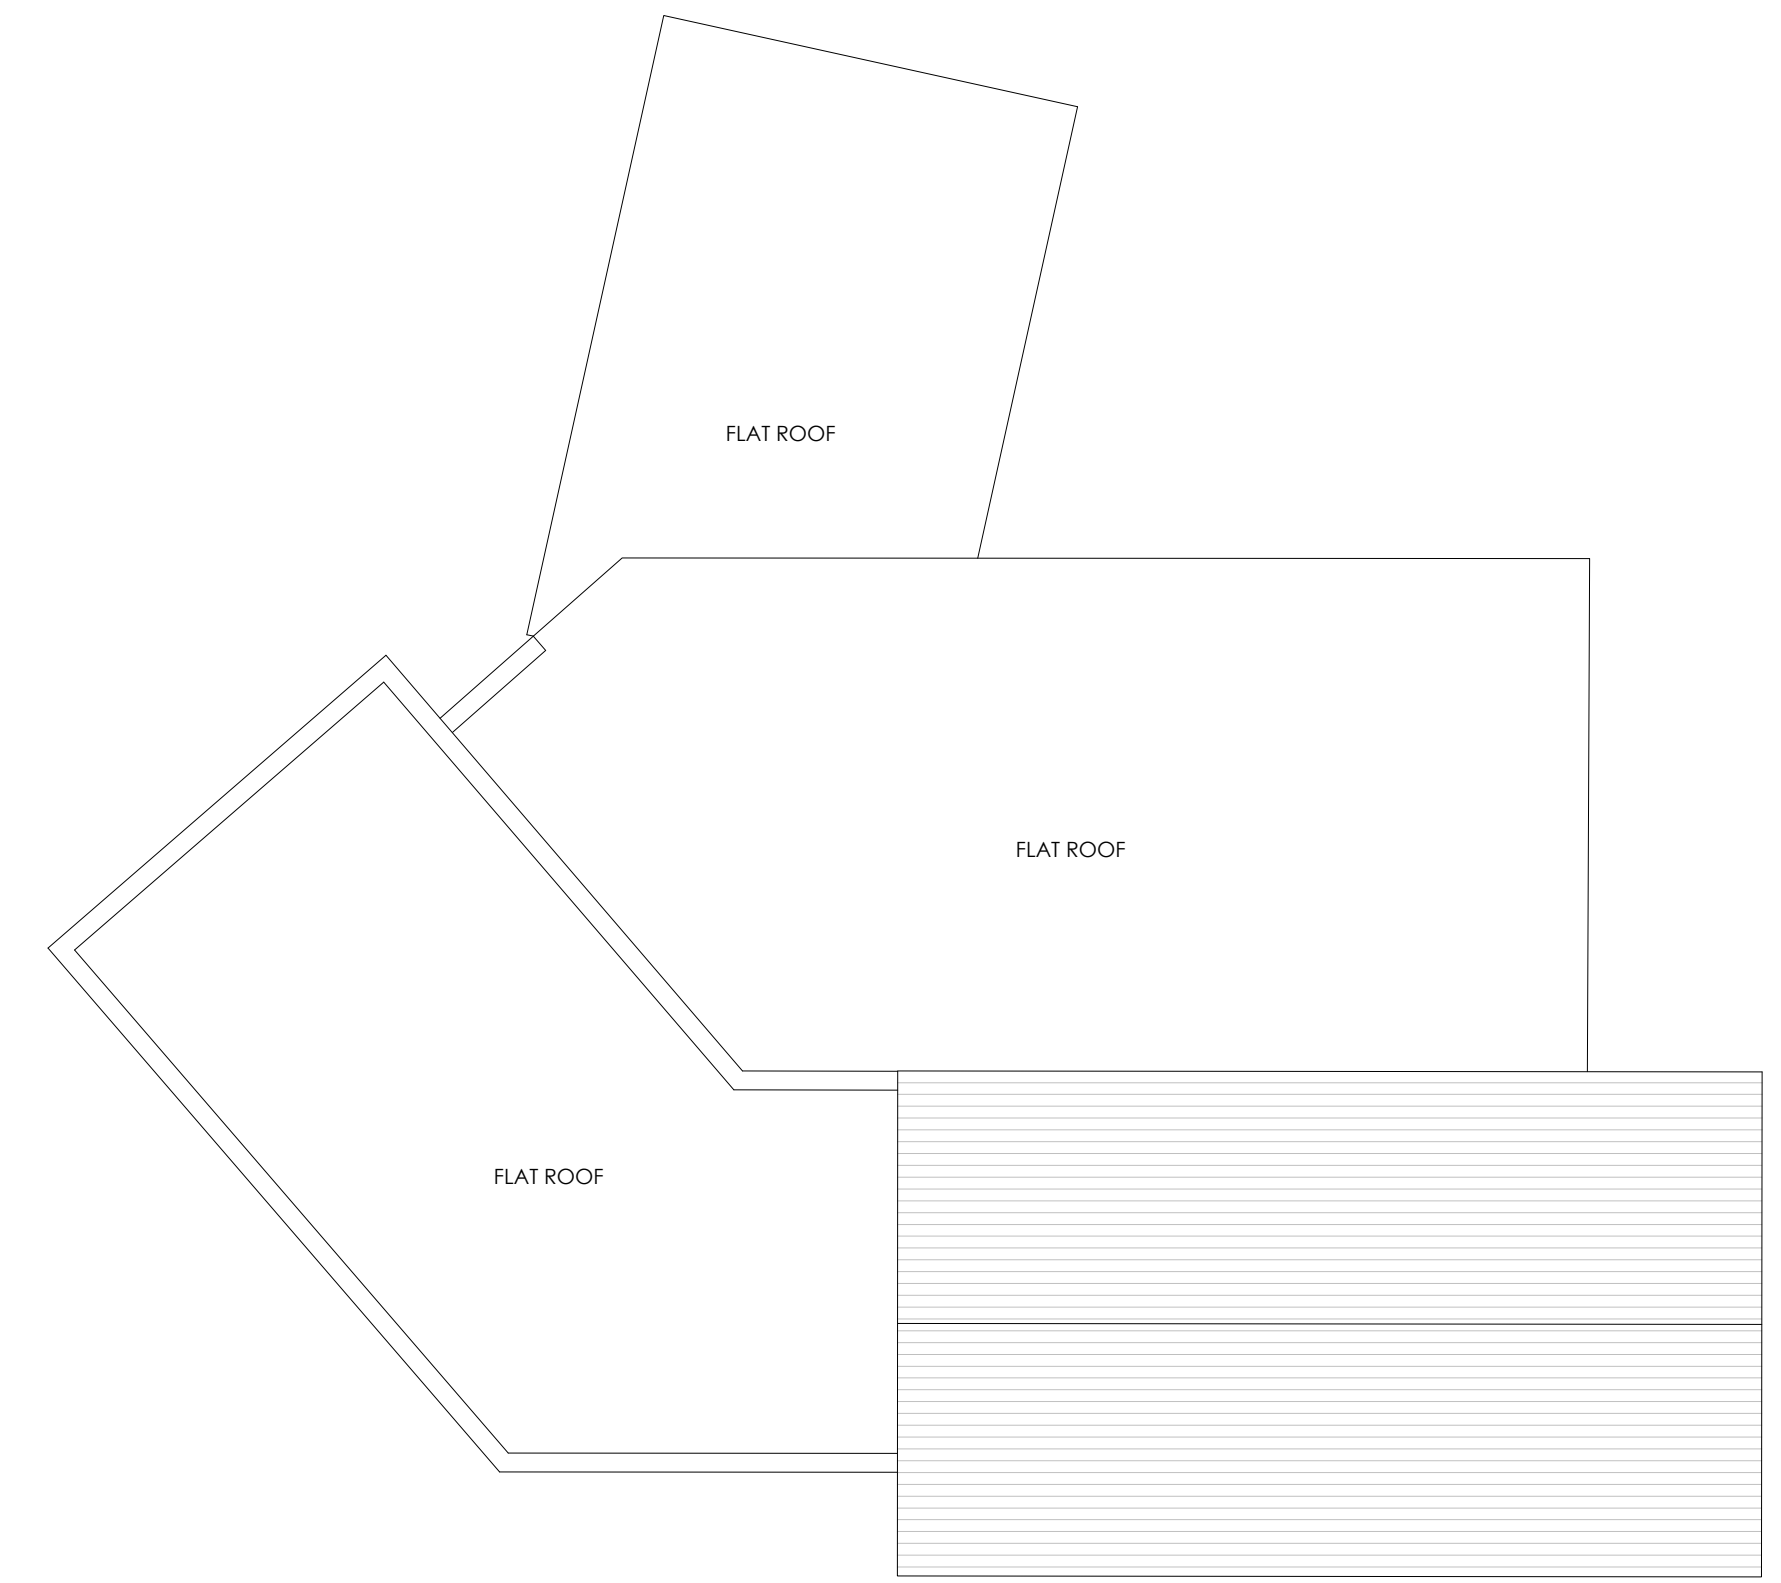

PROPOSED ROOF PLAN 

NOTES
 Do not scale from drawing, figured dimensions to be used only
 All dimensions to be verified on site. Any discrepancies are to be reported to the relevant parties.
 The content of the drawing remain the copyright of Union Architecture, no reproduction without written consent

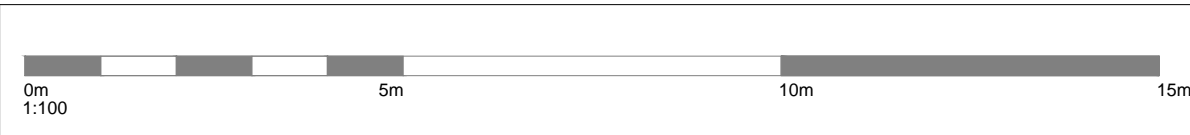

revision	description	drawn	date
E	Revised to suit planners comments	IF	16.11.17
D	Scale bar and North point added	DH	24.04.17
C	2.5m ceiling height note added	IF	19.04.17
B	Single door added rear store into plant/ bin store area	IF	10.03.17
A	Floor plans updated to suit clients comments	IF	30.01.17

client	Westcoast Convenience Ltd
address	The John Bull, Westfield Road, Trowbridge, BA14 9JL
proj no.	16_196

drawn	IF	scale	1:100	size	A1
checked	IF	title	Proposed Plans		
date	17.01.2017	status	Planning	dwg no.	PL_02
		revision	E		