



GROUND FLOOR PLAN

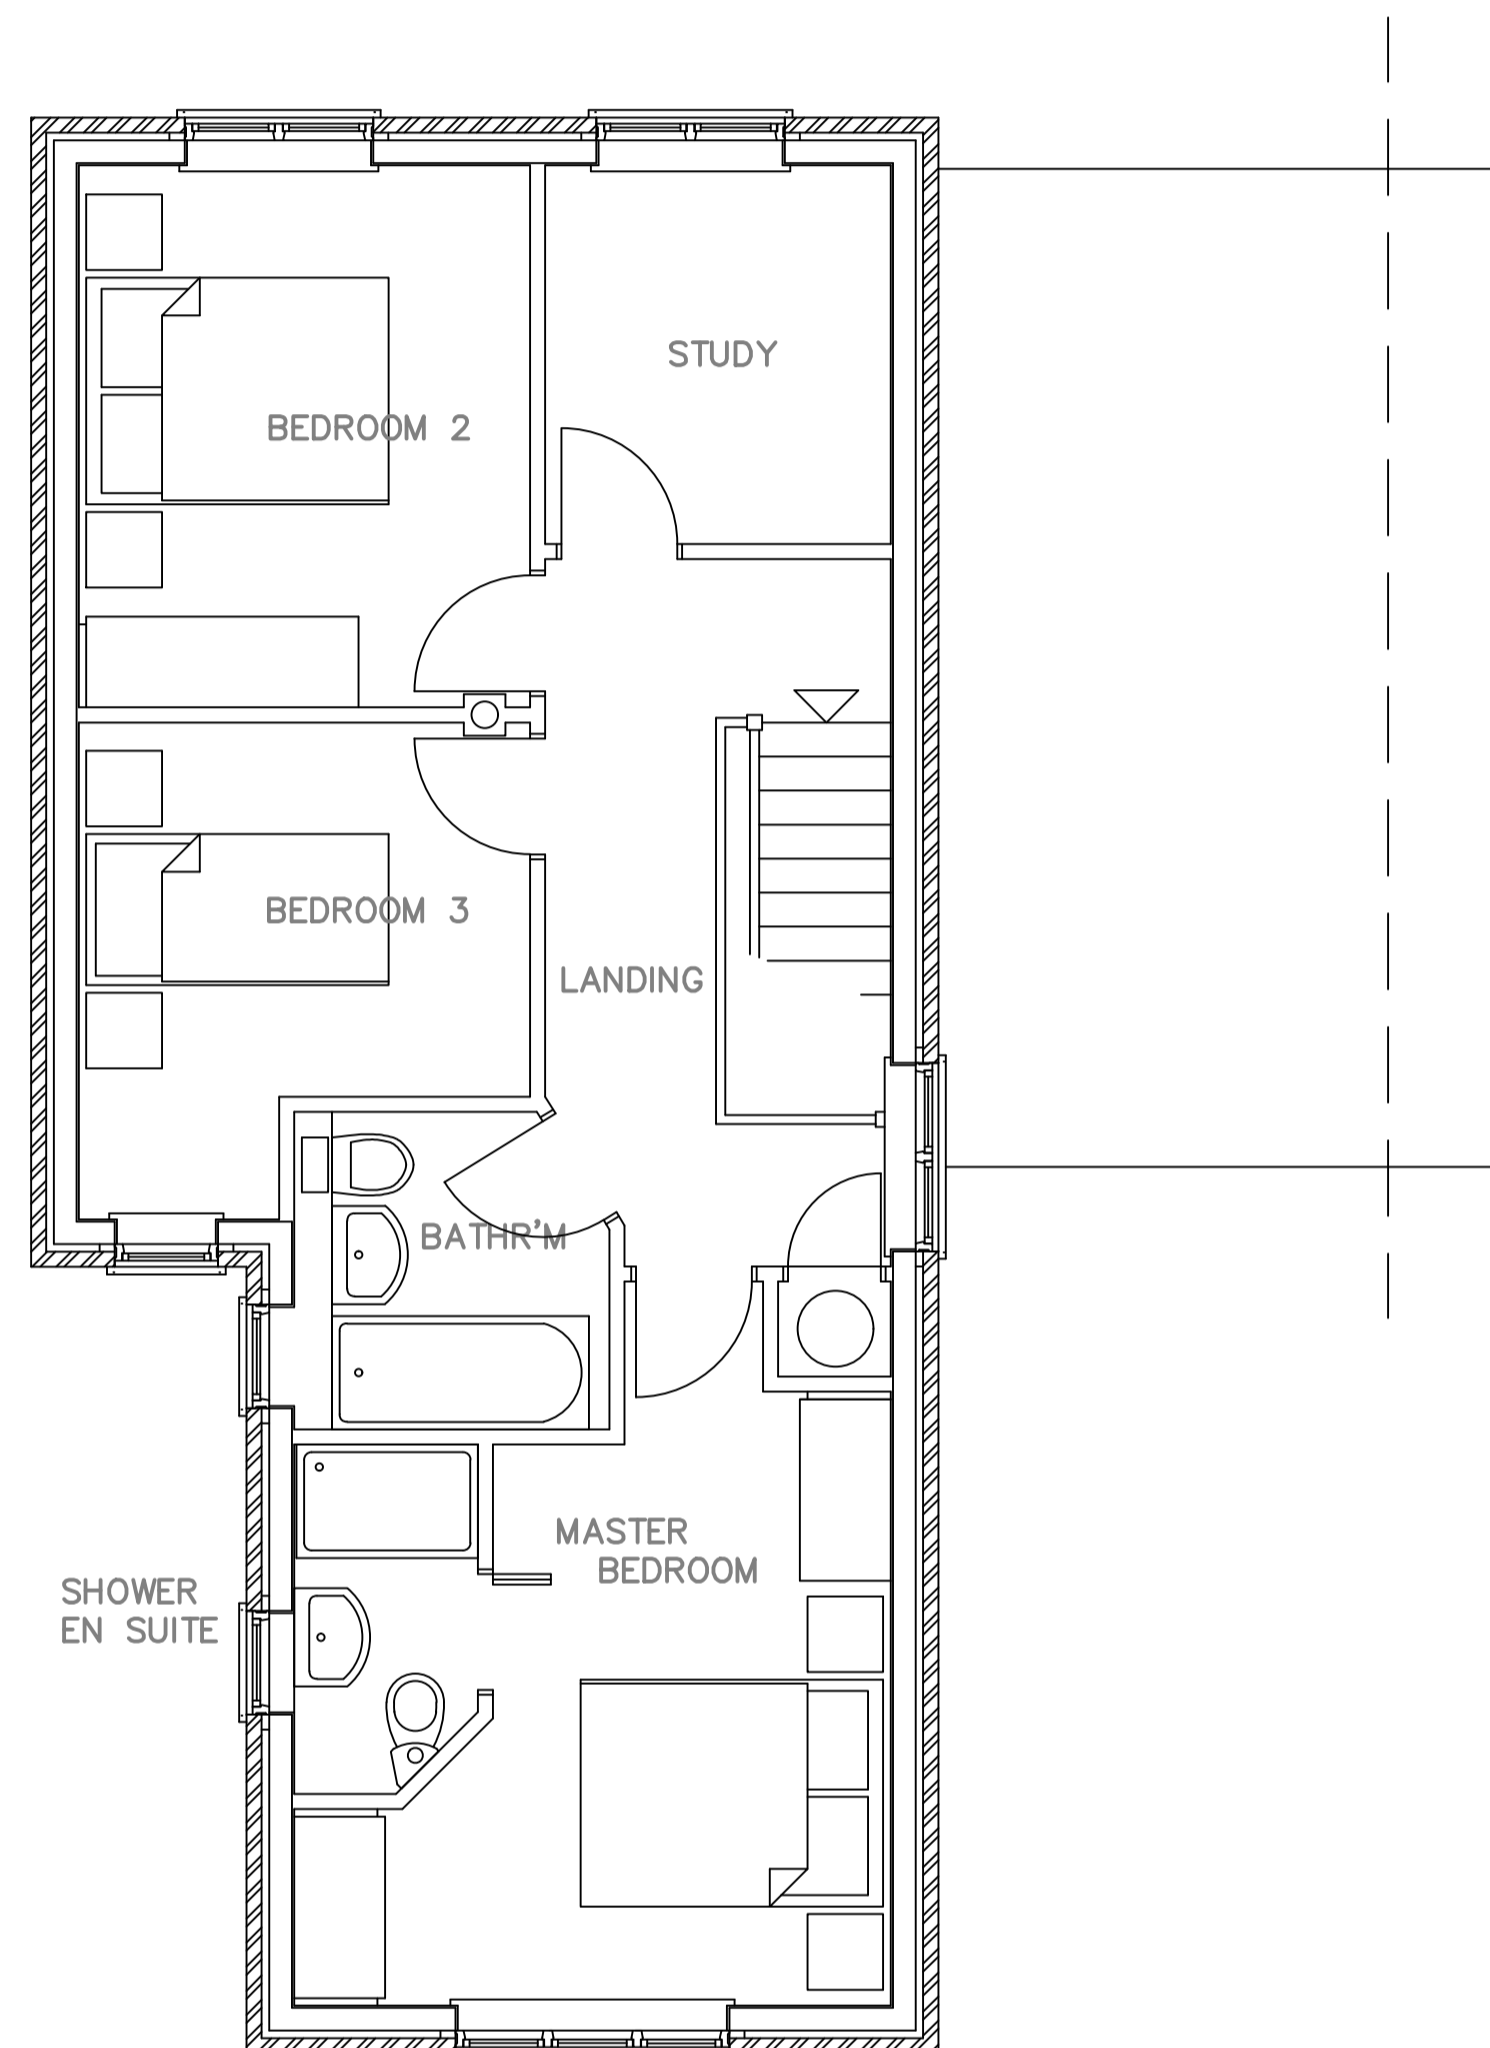


FIRST FLOOR PLAN

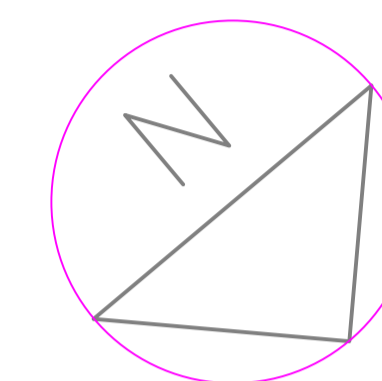

FLOOR AREAS

FLOOR AREA OF HOUSE = 116.94 SQ M (1258 SQ FT)
MEASURED INSIDE EXTERNAL WALLS.

FLOOR AREA OF DETACHED GARAGE = 15.67 SQ M
(168 SQ FT) MEASURED INSIDE EXTERNAL WALLS.

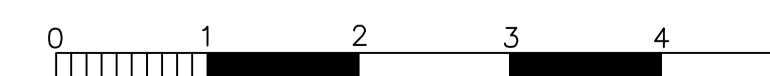

SCALE 1/50 WHEN PLOTTED AT A1 SIZE
SCALE 1/100 WHEN PLOTTED AT A3 SIZE

Client
FRANCIS BANFIELD

Project
PROPOSED DWELLINGS
on land adjoining
CHURCH FARM,
16 MAIN STREET,
KEEVIL,
TROWBRIDGE,
WILTSHIRE. BA14 6LU

Drawing Title
DESIGN DRAWING.
PLANS.

Scale AS INDICATED	Date NOV 2017	Drawn by
-----------------------	------------------	----------

Tim Weeding
Building Design Services
30 Mill Road
Worton
Devizes
Wiltshire SN10 5SP
Telephone & Fax :
(01380) 726903

Project Number 2017-60	Drawing Number 02
---------------------------	----------------------