



Salisbury Plain - Garages


GENERAL NOTES DO NOT SCALE

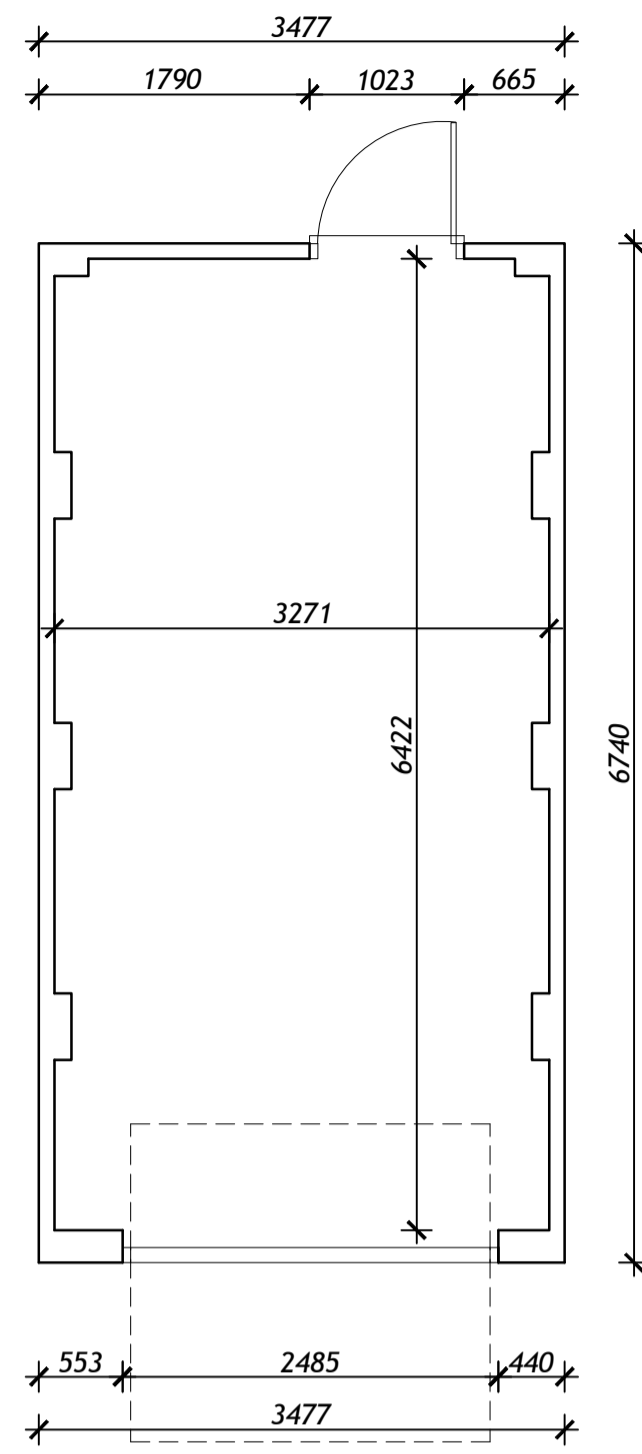


Single Garage

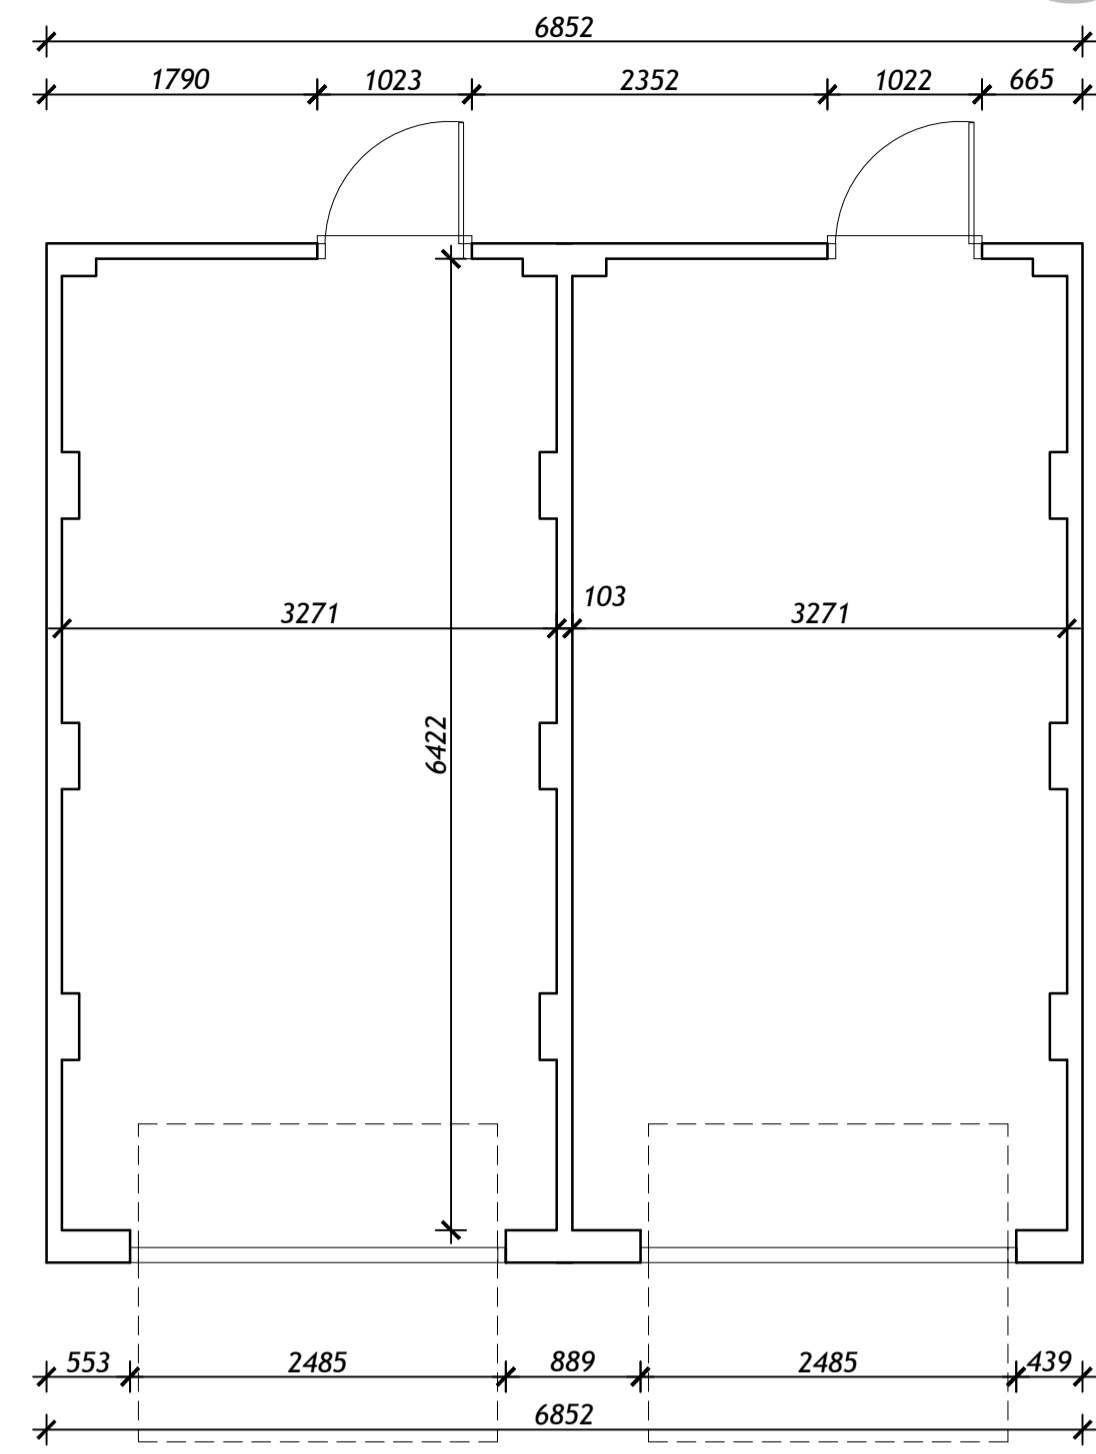


Double Garage

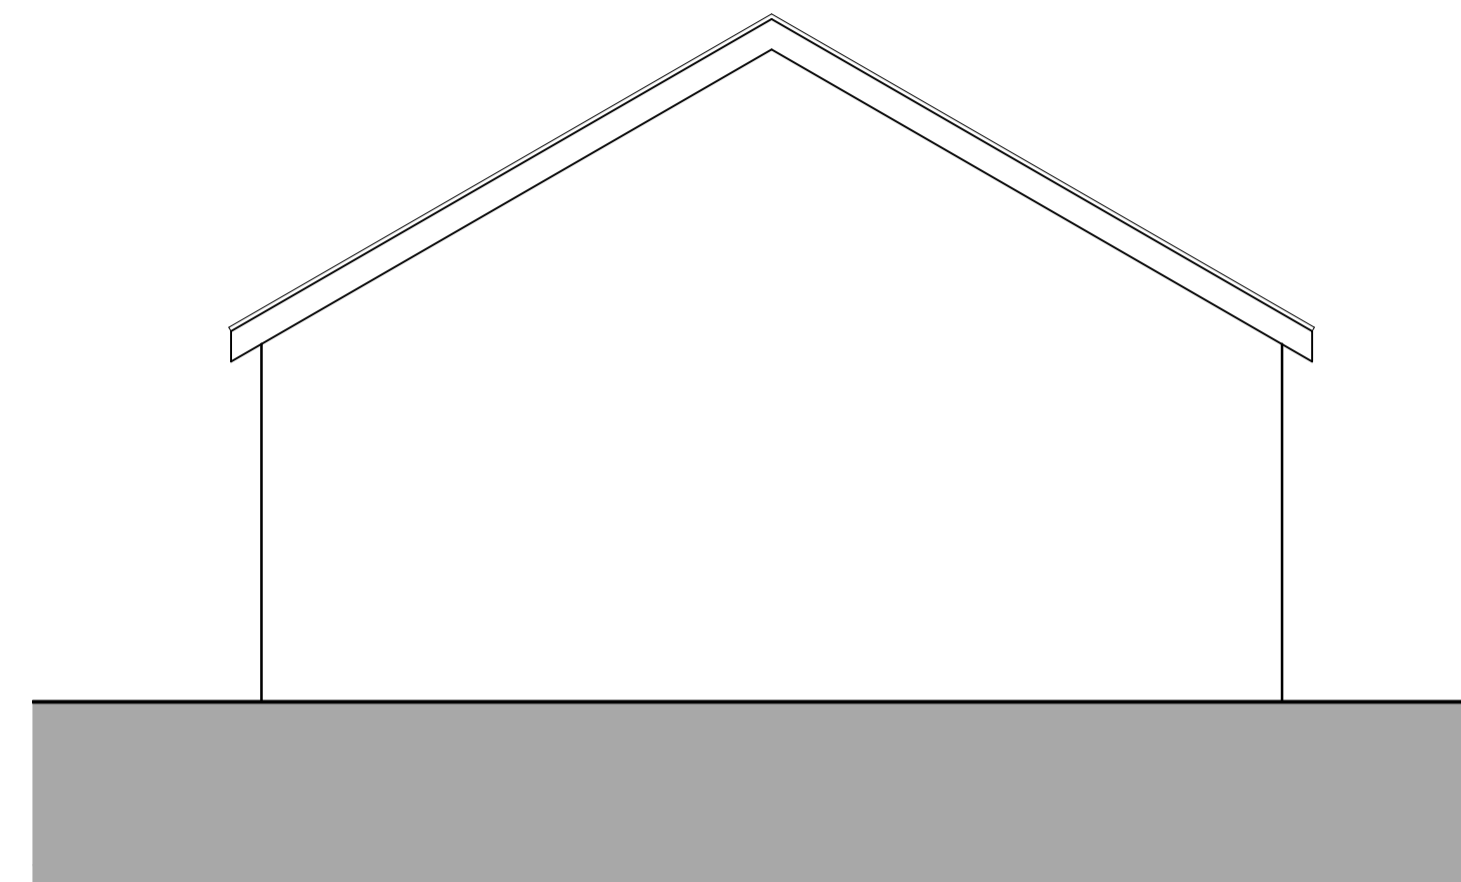


**Single and Double
Alternate - Side
Elevation**

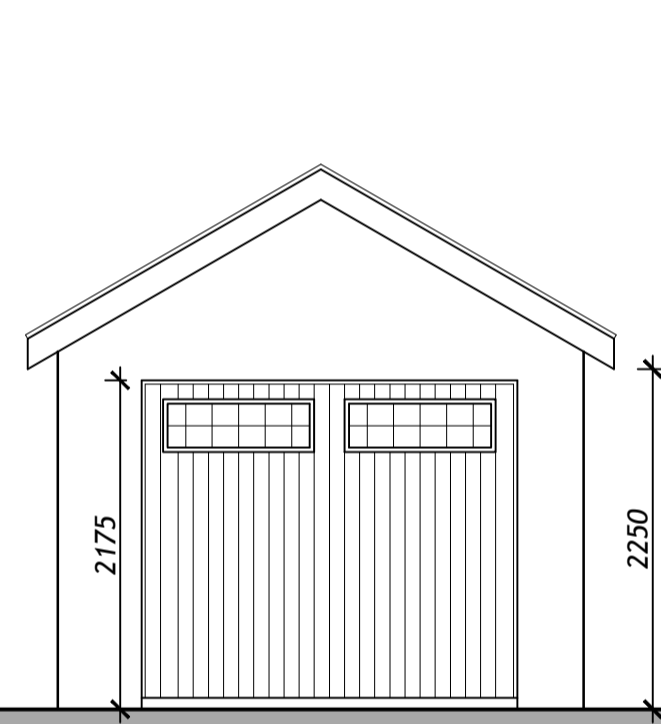


Single Garage

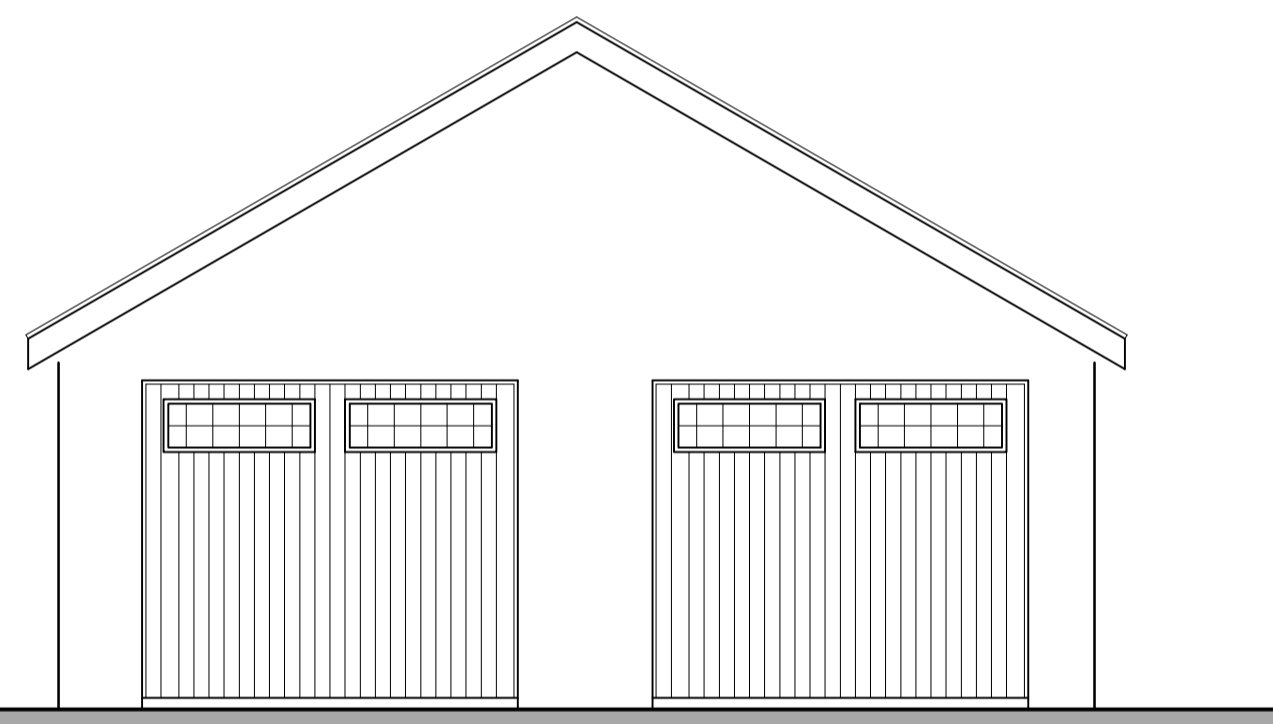

Double Garage

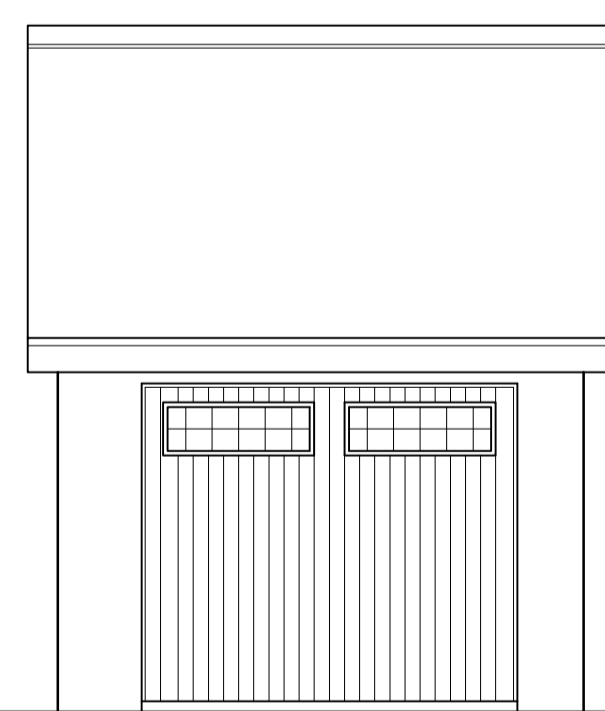


**Alternate Single Garage
Front Elevations**

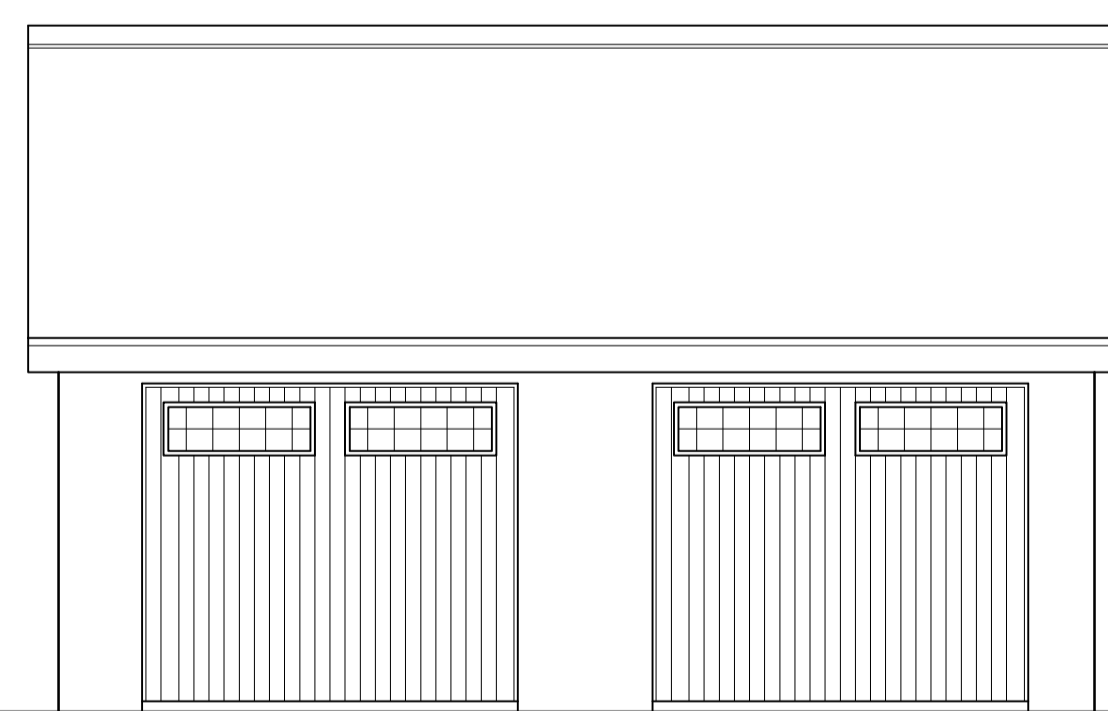

Alternate Double Garage



**Single Garage -
Side Elevation**

 

**Double Garage -
Side Elevation**

TO BE READ IN CONJUNCTION WITH

ISSUE	REVISION	DATE	BY	CHK
SCALE	1:50 @ A1			
DATE	12.12.17	DRG NUMBER	P250	
DRAWN	LBB	FLOOR AREA	As Shown	
CHECK	PB			

TITLE

Garages (Sheet 1 of 2)

PROJECT

Salisbury Plain

LOVELL



UNIT E, PINWOOD, BELL HEATH WAY
WOODGATE BUSINESS PARK,
WOODGATE VALLEY, BIRMINGHAM, B32 3BZ
TEL (0121) 421 8300 FAX (0121) 421 8210
© LOVELL PARTNERSHIPS LIMITED 2016