
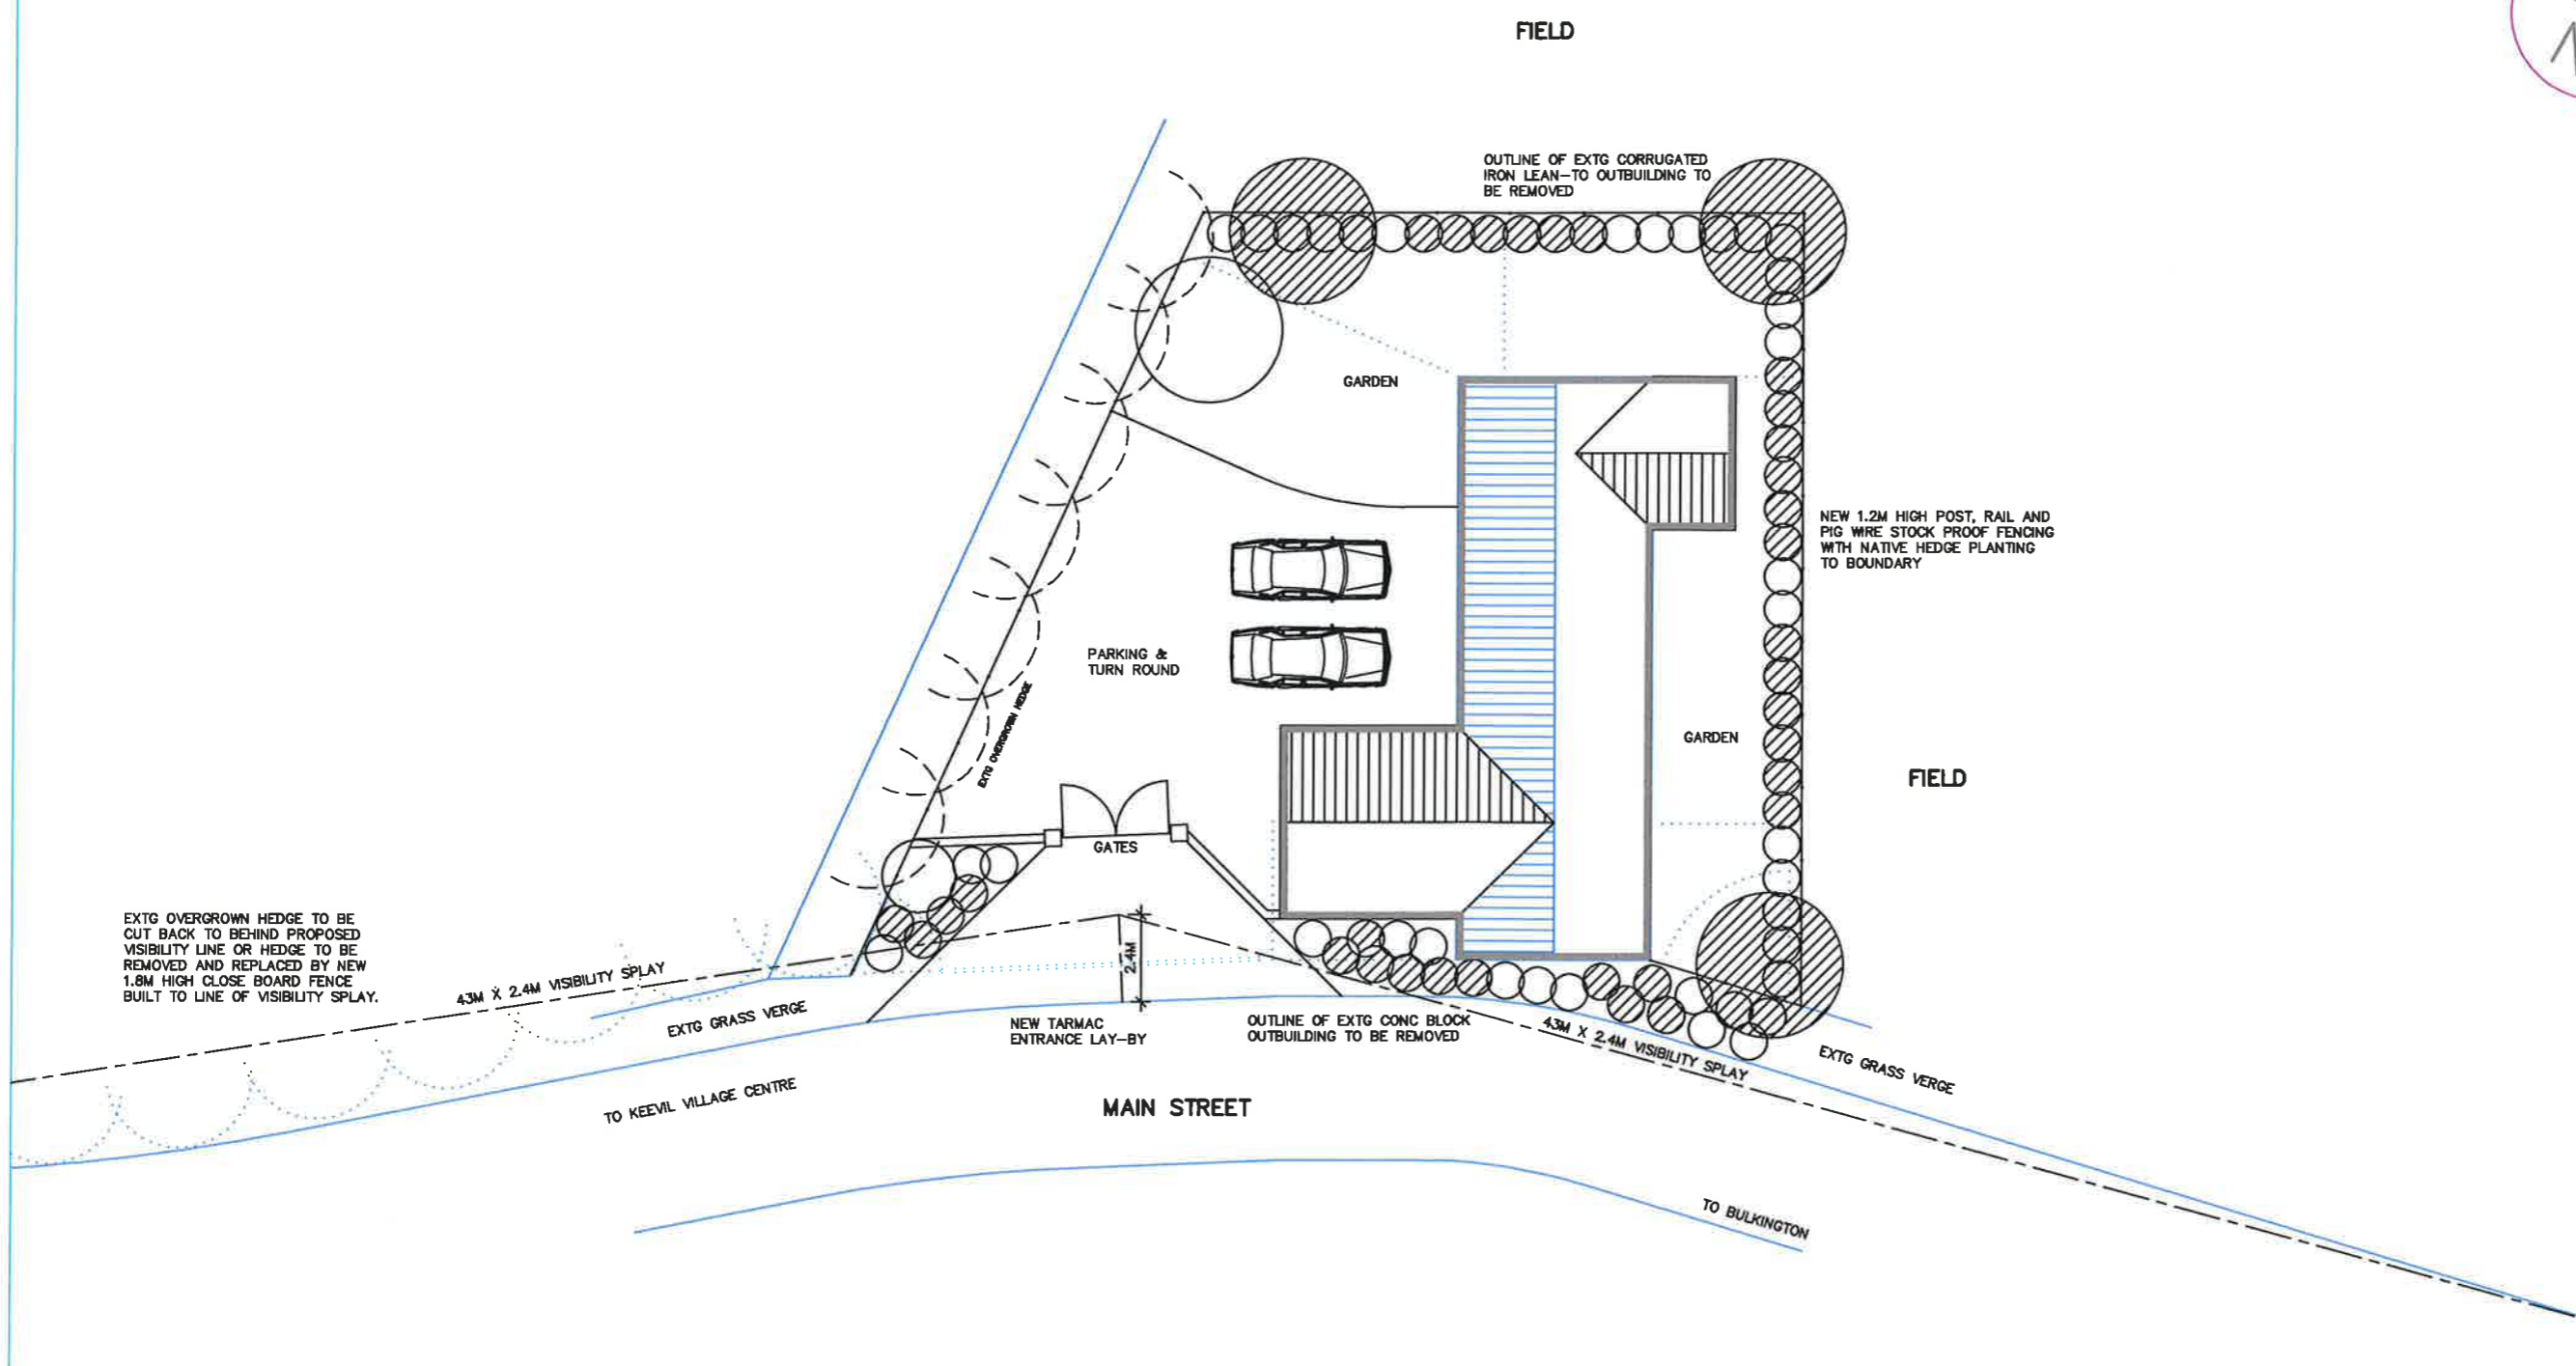


RECEIVED  
18 MAY 2019

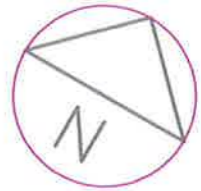

EXTG OVERGROWN HEDGE TO BE CUT BACK TO BEHIND PROPOSED VISIBILITY LINE OR HEDGE TO BE REMOVED AND REPLACED BY NEW 1.8M HIGH CLOSE BOARD FENCE BUILT TO LINE OF VISIBILITY SPLAY.

43M X 2.4M VISIBILITY SPLAY

EXTG GRASS VERGE

TO KEEVIL VILLAGE CENTRE

NEW TARMAC ENTRANCE LAY-BY

MAIN STREET

OUTLINE OF EXTG CONC BLOCK OUTBUILDING TO BE REMOVED

43M X 2.4M VISIBILITY SPLAY

TO BULKINGTON

EXTG GRASS VERGE

OUTLINE OF EXTG CORRUGATED IRON LEAN-TO OUTBUILDING TO BE REMOVED

GARDEN

PARKING & TURN ROUND

GARDEN

NEW 1.2M HIGH POST, RAIL AND PIG WIRE STOCK PROOF FENCING WITH NATIVE HEDGE PLANTING TO BOUNDARY

FIELD

FIELD

SITE PLAN.

Client  
**MR STEPHEN FRY.**

Project  
**PROPOSED CONVERSION OF EXISTING FARM BUILDING TO FORM SINGLE DWELLING, ELM LEAZE FARM, MAIN STREET, KEEVIL, TROWBRIDGE, WILTSHIRE. BA14 6NE**

Drawing Title  
**DESIGN DRAWING. SITE PLAN.**

Scale  
**AS INDICATED**

Date  
**NOV 2017**

Drawn by

**Tim Weeding Building Design Services**  
30 Mill Road  
Worton  
Devises  
Wiltshire SN10 6SP  
Telephone & Fax :  
(01580) 726903

Project Number  
**2017-62**

Drawing Number  
**06**



SCALE 1/100 WHEN PLOTTED AT A1 SIZE  
SCALE 1/200 WHEN PLOTTED AT A3 SIZE