

All levels and dimensions to be checked on site prior to construction / fabrication; report discrepancies immediately.


Do not scale dimensions from this drawings. This drawing is copyright protected.

REVISION

**Thoulstone Eco – Leisure Proposal**

**Materials Key :**

- 1 Natural Stone Cladding
- 2 Buff Brick Finish
- 3 Red Brick Finish
- 4 Red Brick Soldier Course Above Openings
- 5 Vertical Timber Cladding
- 6 Red Brick Soldier Course Above Openings
- 7 Metal Standing Seam Vertical Cladding
- 8 Metal Standing Seam Roof
- 9 Red Tile Roof Finish
- 10 Grey Tile Roof Finish
- 11 Slate Roof Finish
- 12 Photo Voltaic Panels
- 13 Ventilation Chimney Stack
- 14 Grey Double Glazed Window Units
- 15 Rooflight Grey Finish
- 16 Timber External Doors
- 17 New Soft Landscaping (Refer to landscape architects proposals for details)
- 18 Grey Single Ply Membrane Roof
- 19 Horizontal Timber Louvres
- 20 Steel Louvre Support Frame
- 21 Horizontal Timber Louvres to Facilitate ASHP.
- 22 Vertical timber Louvres to Facilitate ASHP.
- 23 Metal Clad Dormer (Colour to match adjacent roof finish)
- 24 Chimney / Flue Finish To Match Adjacent Roof Finish
- 25 Metal Balcony With Steel Balustrade & Timber Handrail.
- 26 Grey Rainwater Down Pipes With Matching Gutter Sections.
- 27 Stone Mullion.

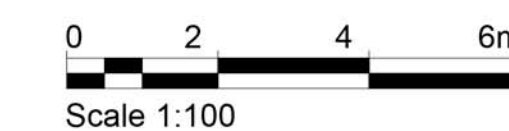

**Key Plan - NTS**

DATE • 25/05/18 DRAWN • LC  
SCALE • 1:100 @ A1 CHECKED • JB


**PROJECT**  
**Thoulstone Eco - Leisure Development**

**DRAWING**  
**Accommodation Group A Elevations & Sections**




12 CARPENTER STREET, PERTH, PH1 5LZ  
01738 230360  
WWW.TRAILARCHITECTS.CO.UK

DRAWING No. **16105-PL(20)021** REV

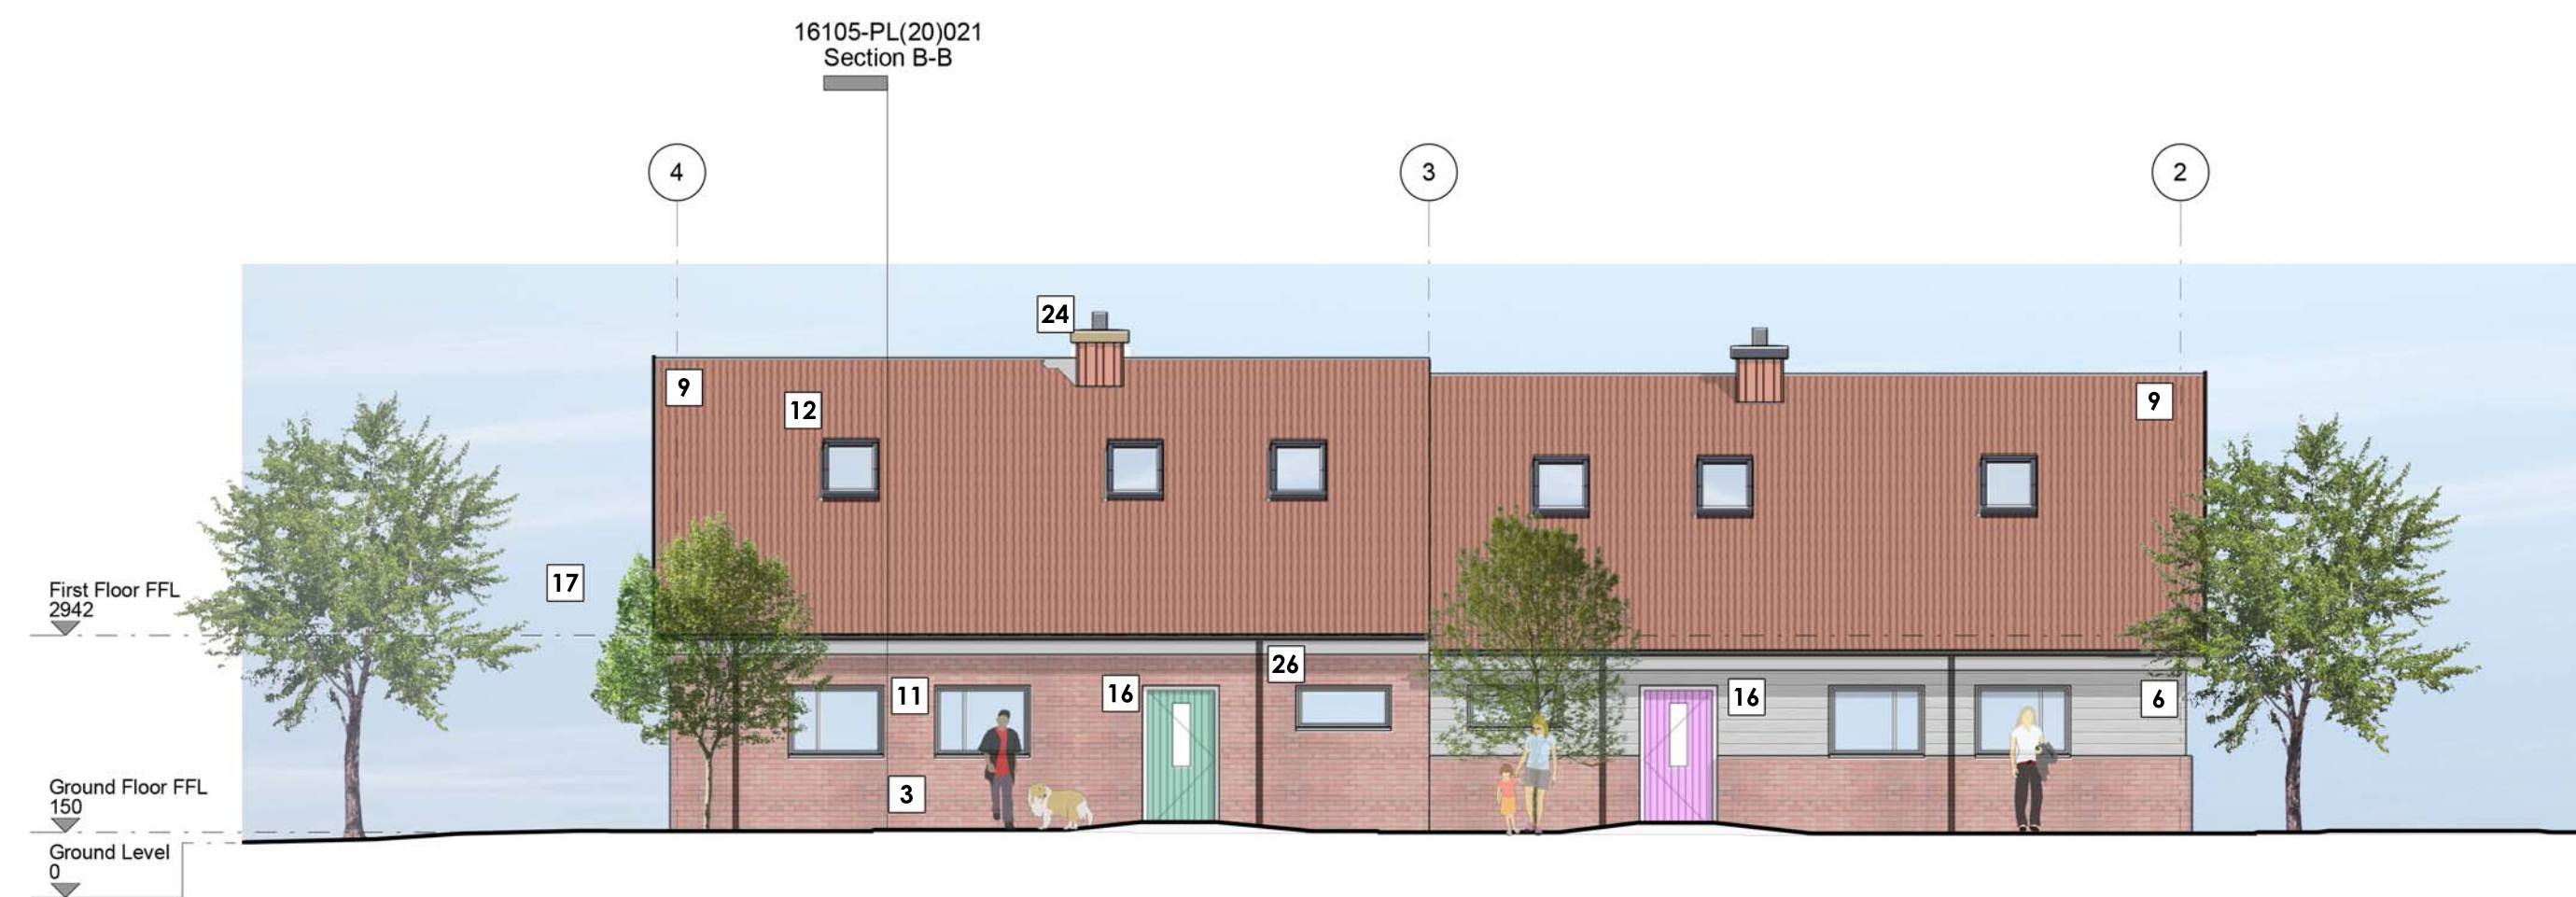

**Front Elevation / A**  
Scale - 1 : 100

Section B-B  
16105-PL(20)021

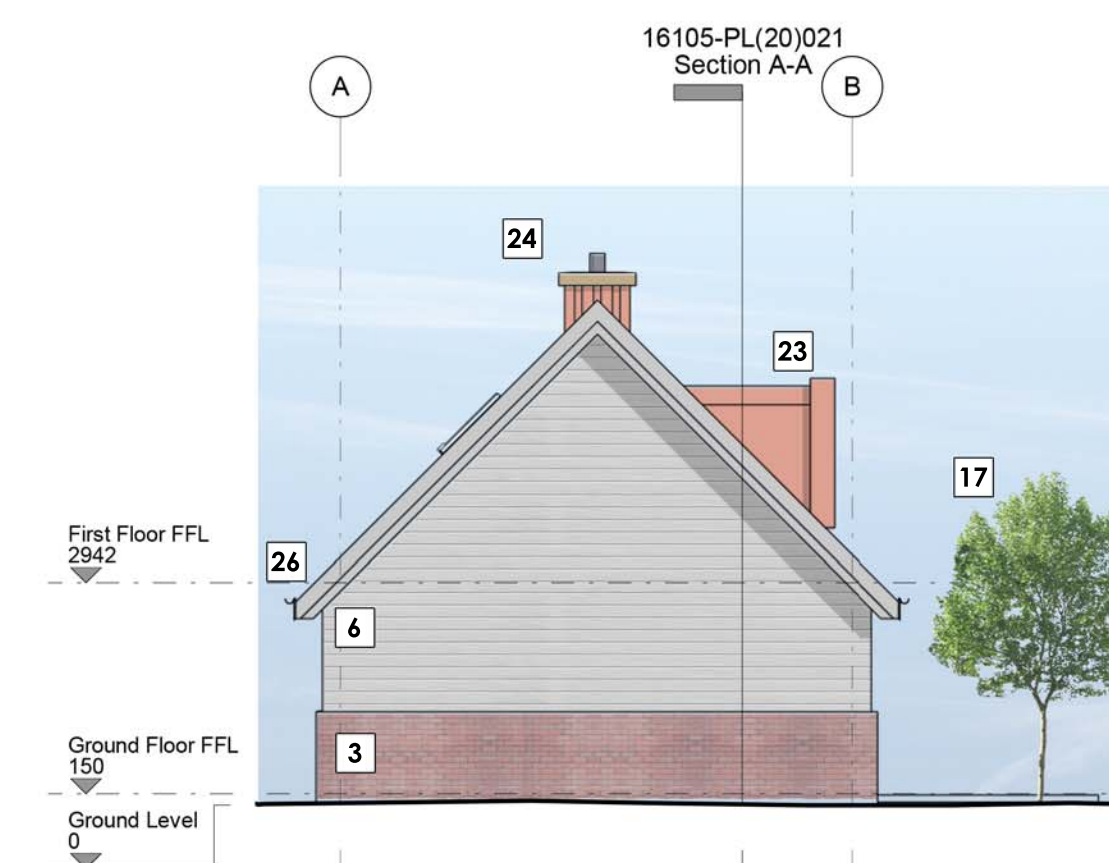


**Side Elevation / C**  
Scale - 1 : 100

Section A-A  
16105-PL(20)021




**Rear Elevation / B**  
Scale - 1 : 100

Section B-B  
16105-PL(20)021

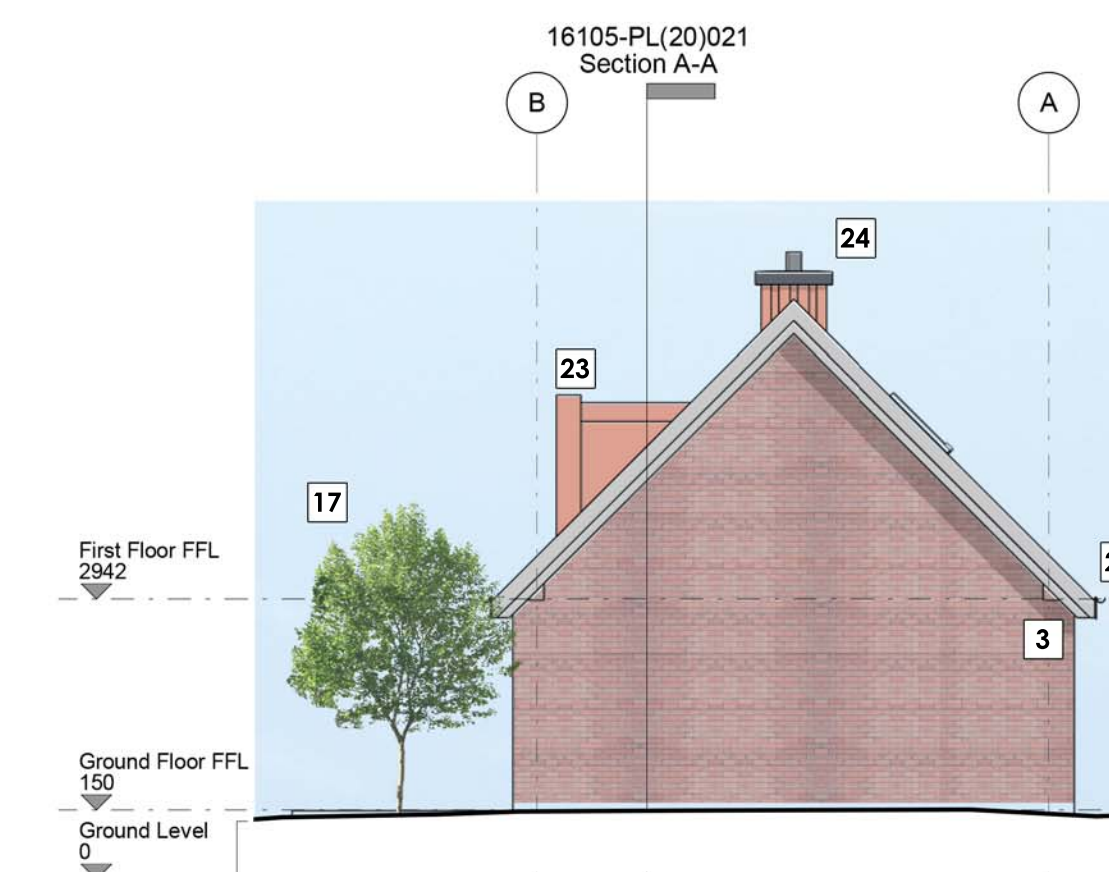


**Side Elevation / D**  
Scale - 1 : 100

Section A-A  
16105-PL(20)021

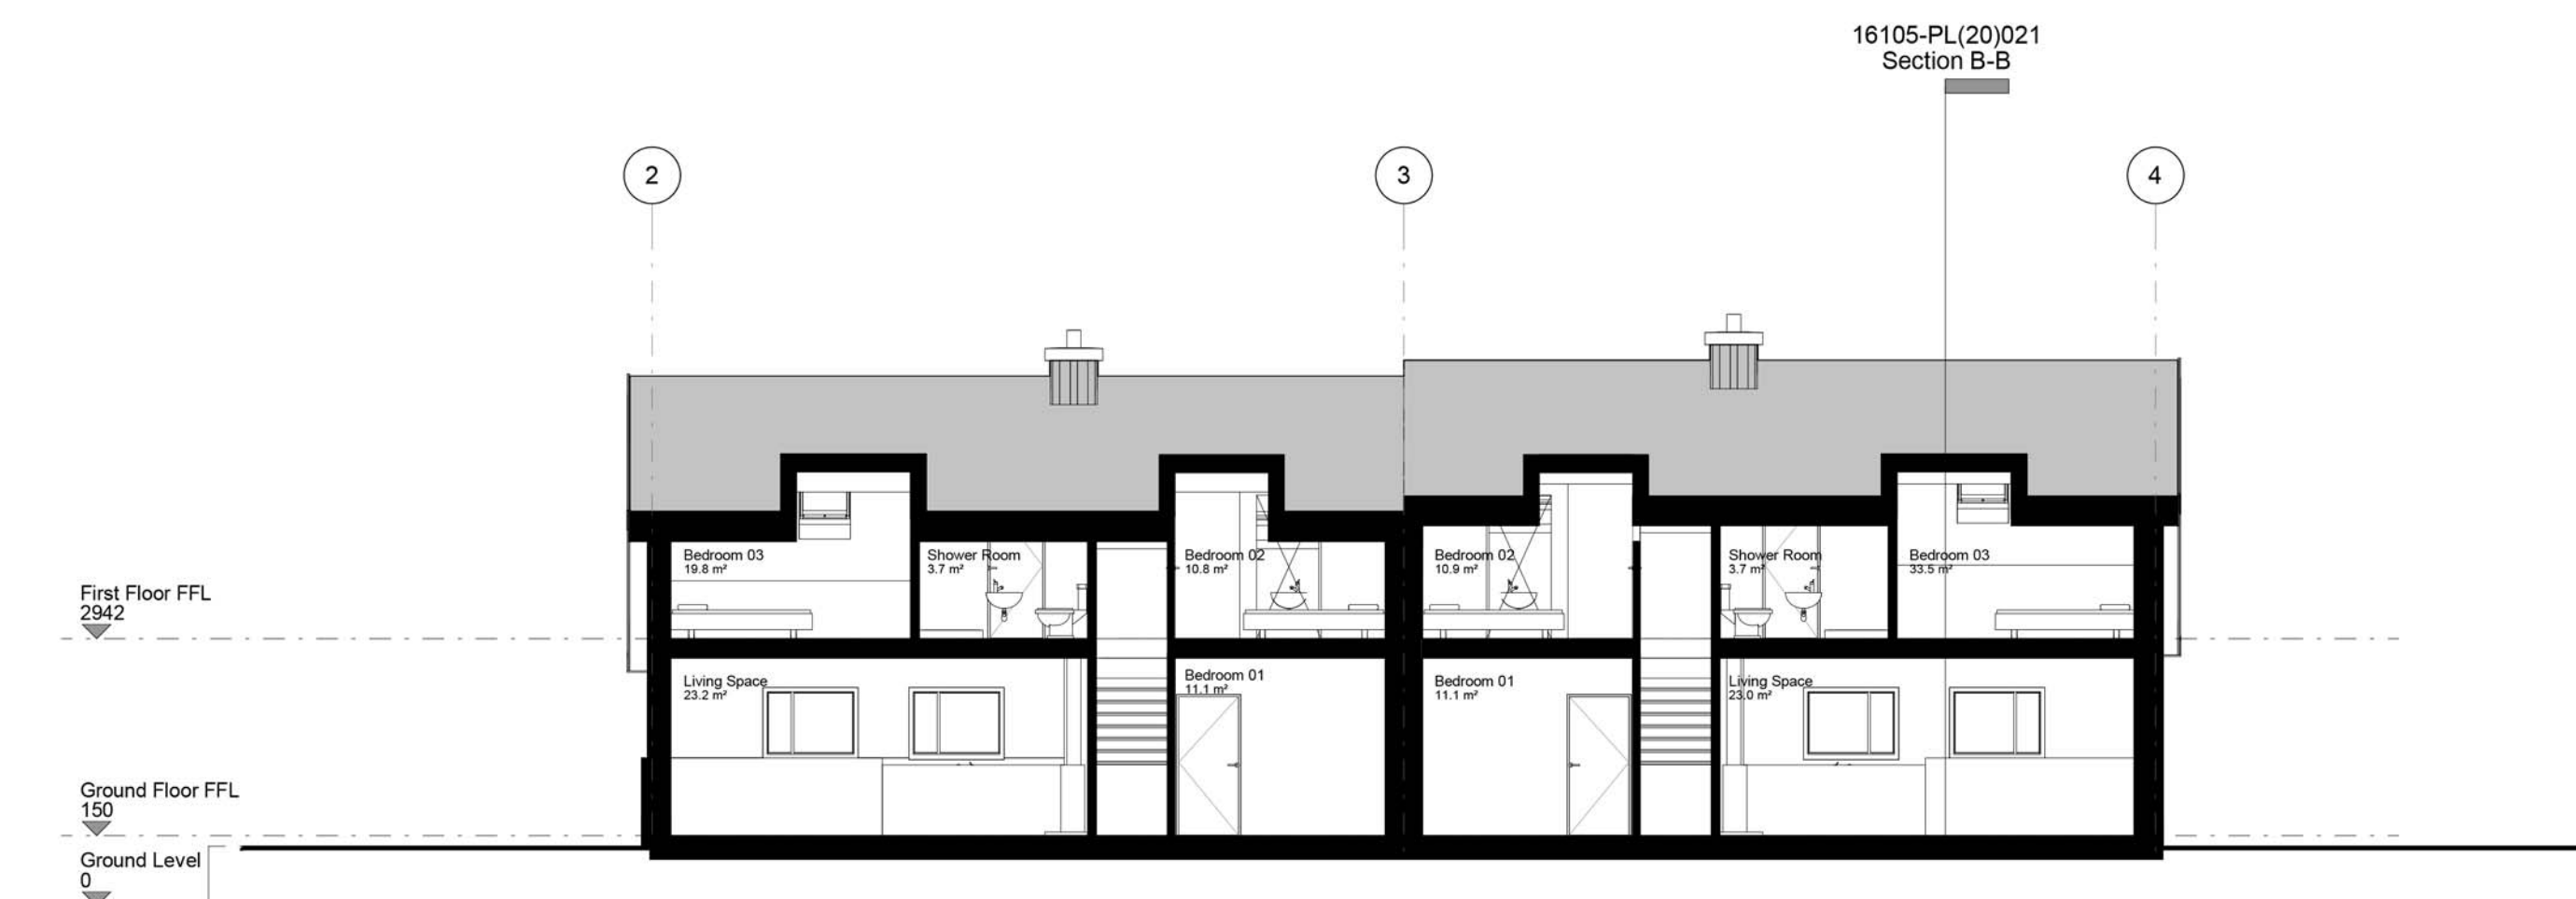

**Section A-A**  
Scale - 1 : 100

Section B-B  
16105-PL(20)021

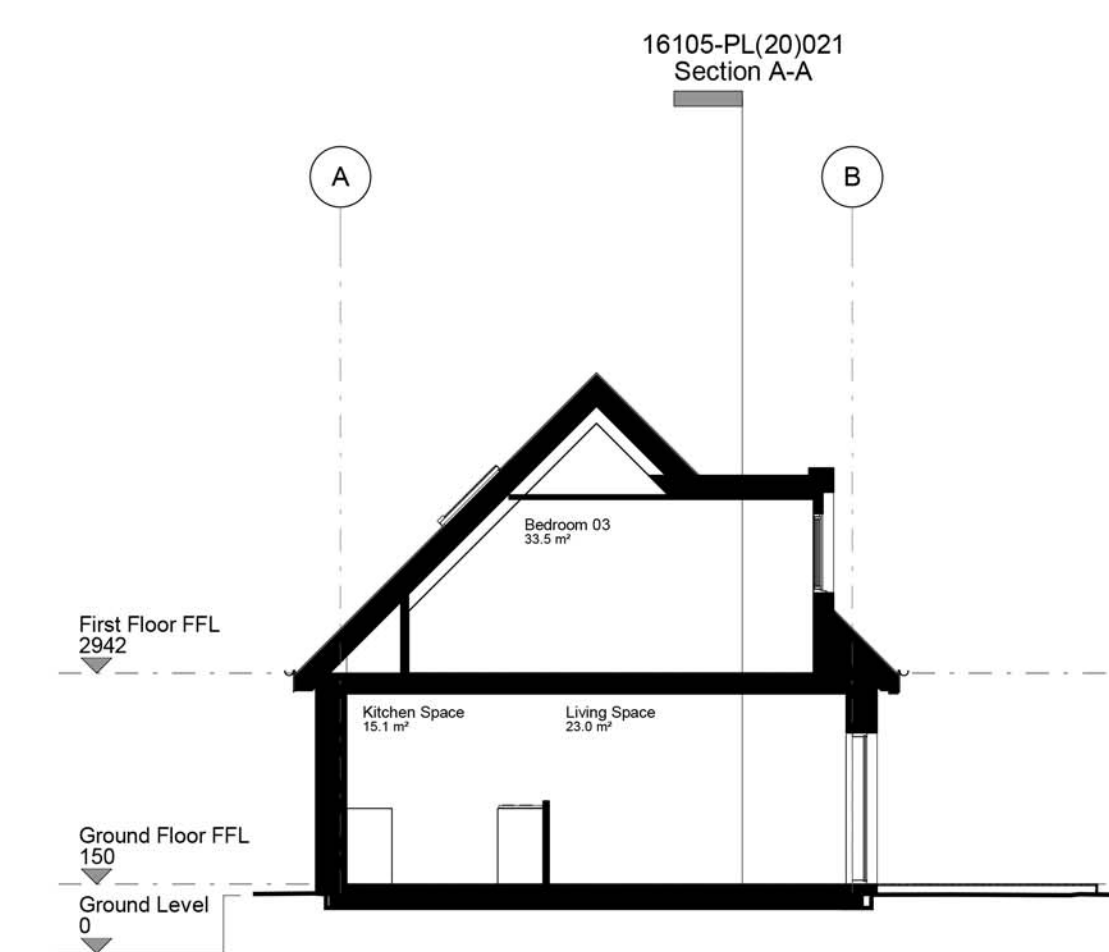

**Section B-B**  
Scale - 1 : 100

Section A-A  
16105-PL(20)021