

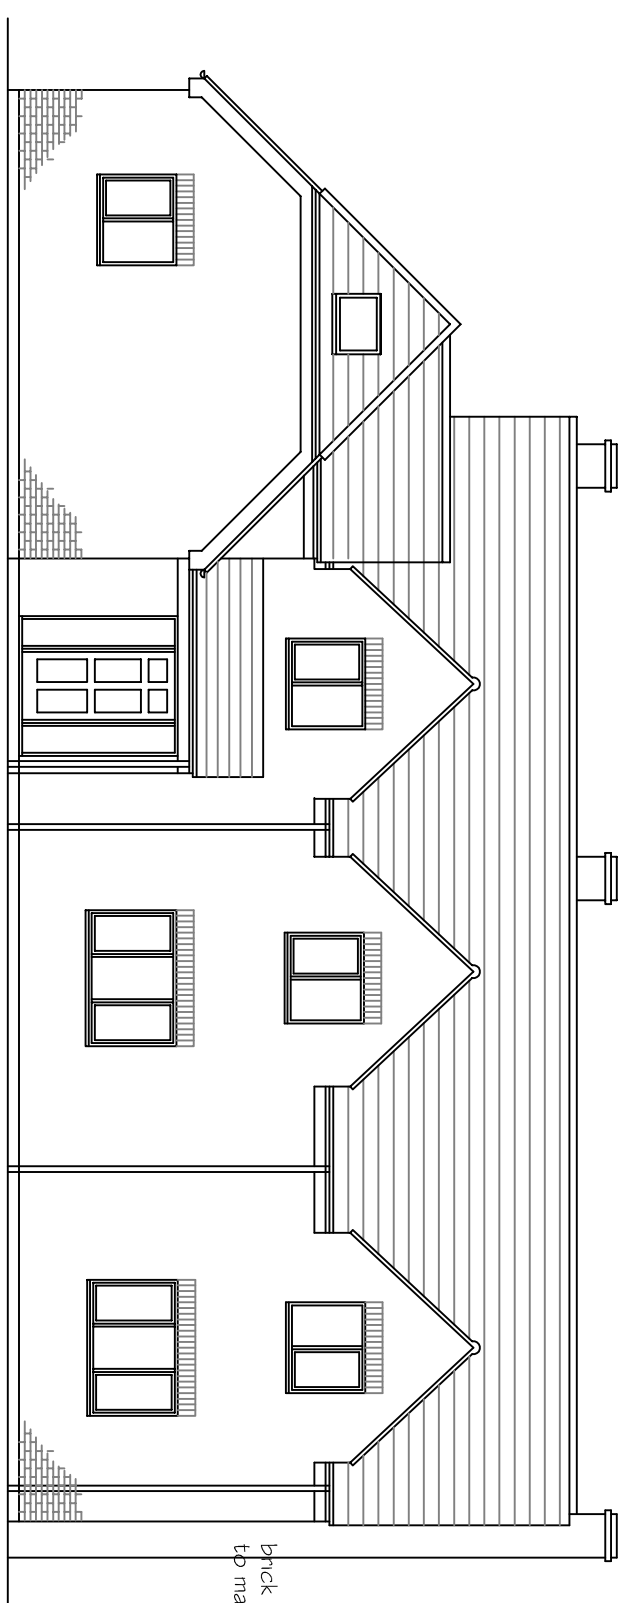



PROPOSED SIDE (NORTH) ELEVATION 1 : 1 0 0

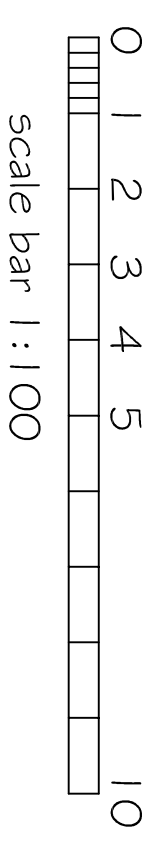


PROPOSED FRONT (WEST) ELEVATION 1 : 1 0 0

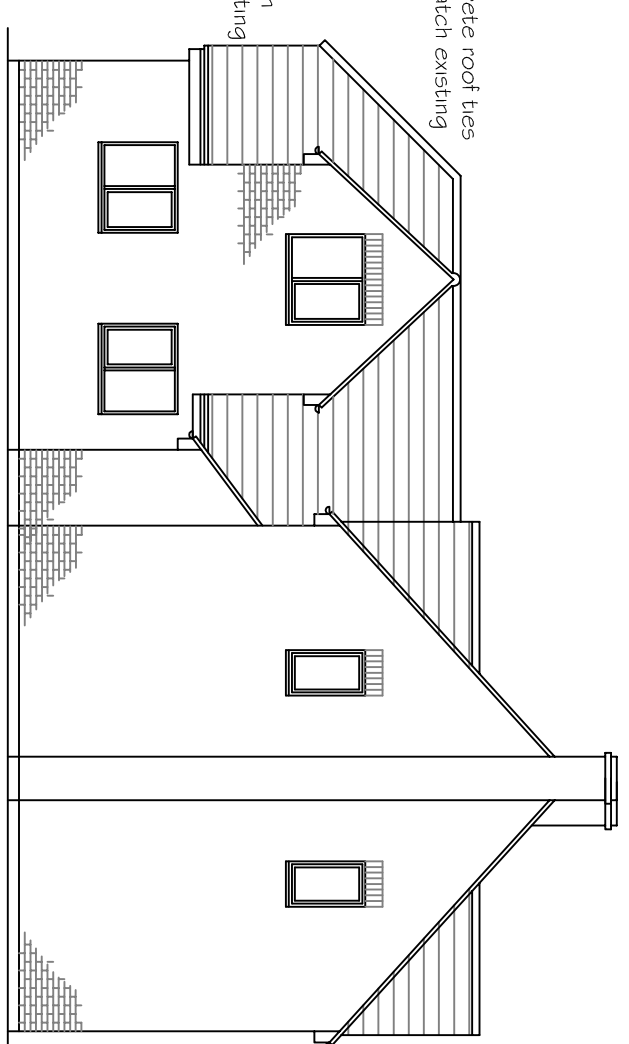


PROPOSED END (SOUTH) ELEVATION 1 : 1 0 0

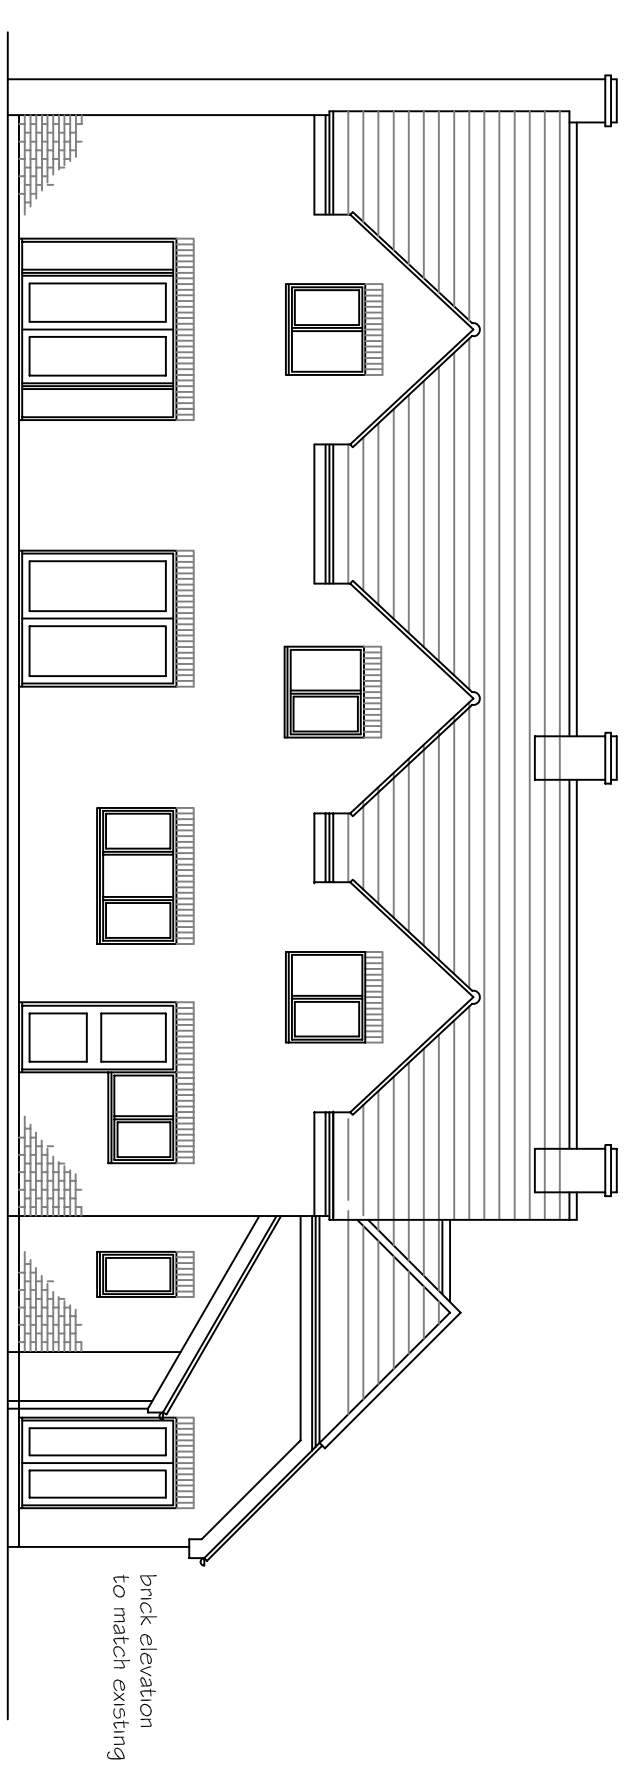



PROPOSED REAR (EAST) ELEVATION 1 : 1 0 0

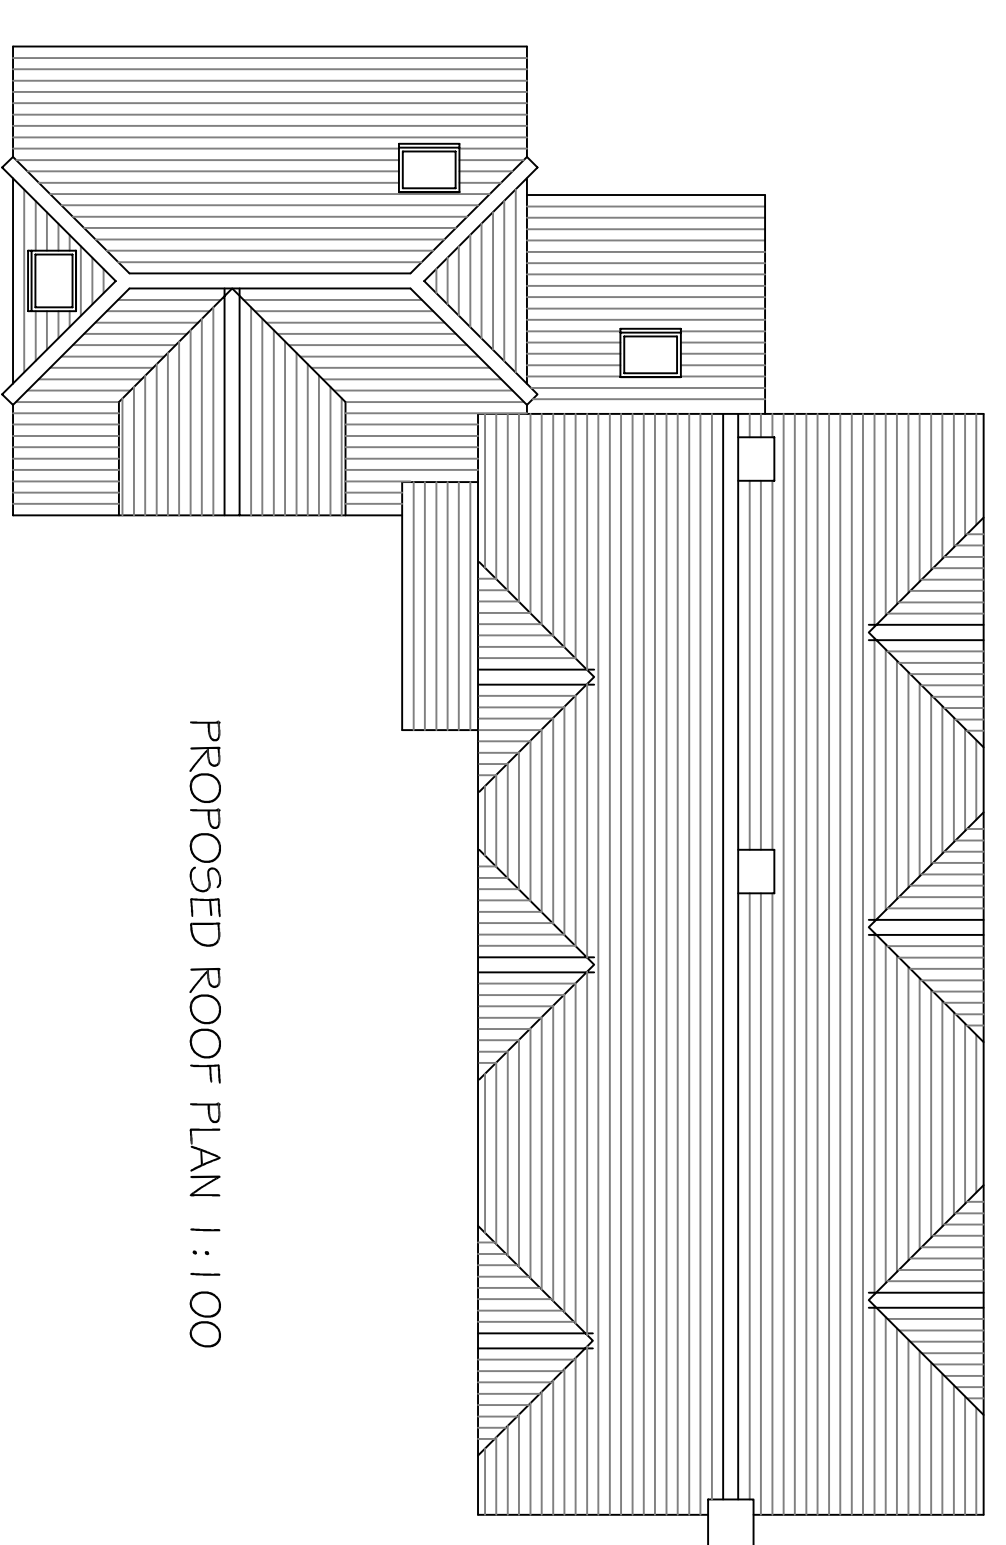

PROPOSED ROOF PLAN 1 : 1 0 0

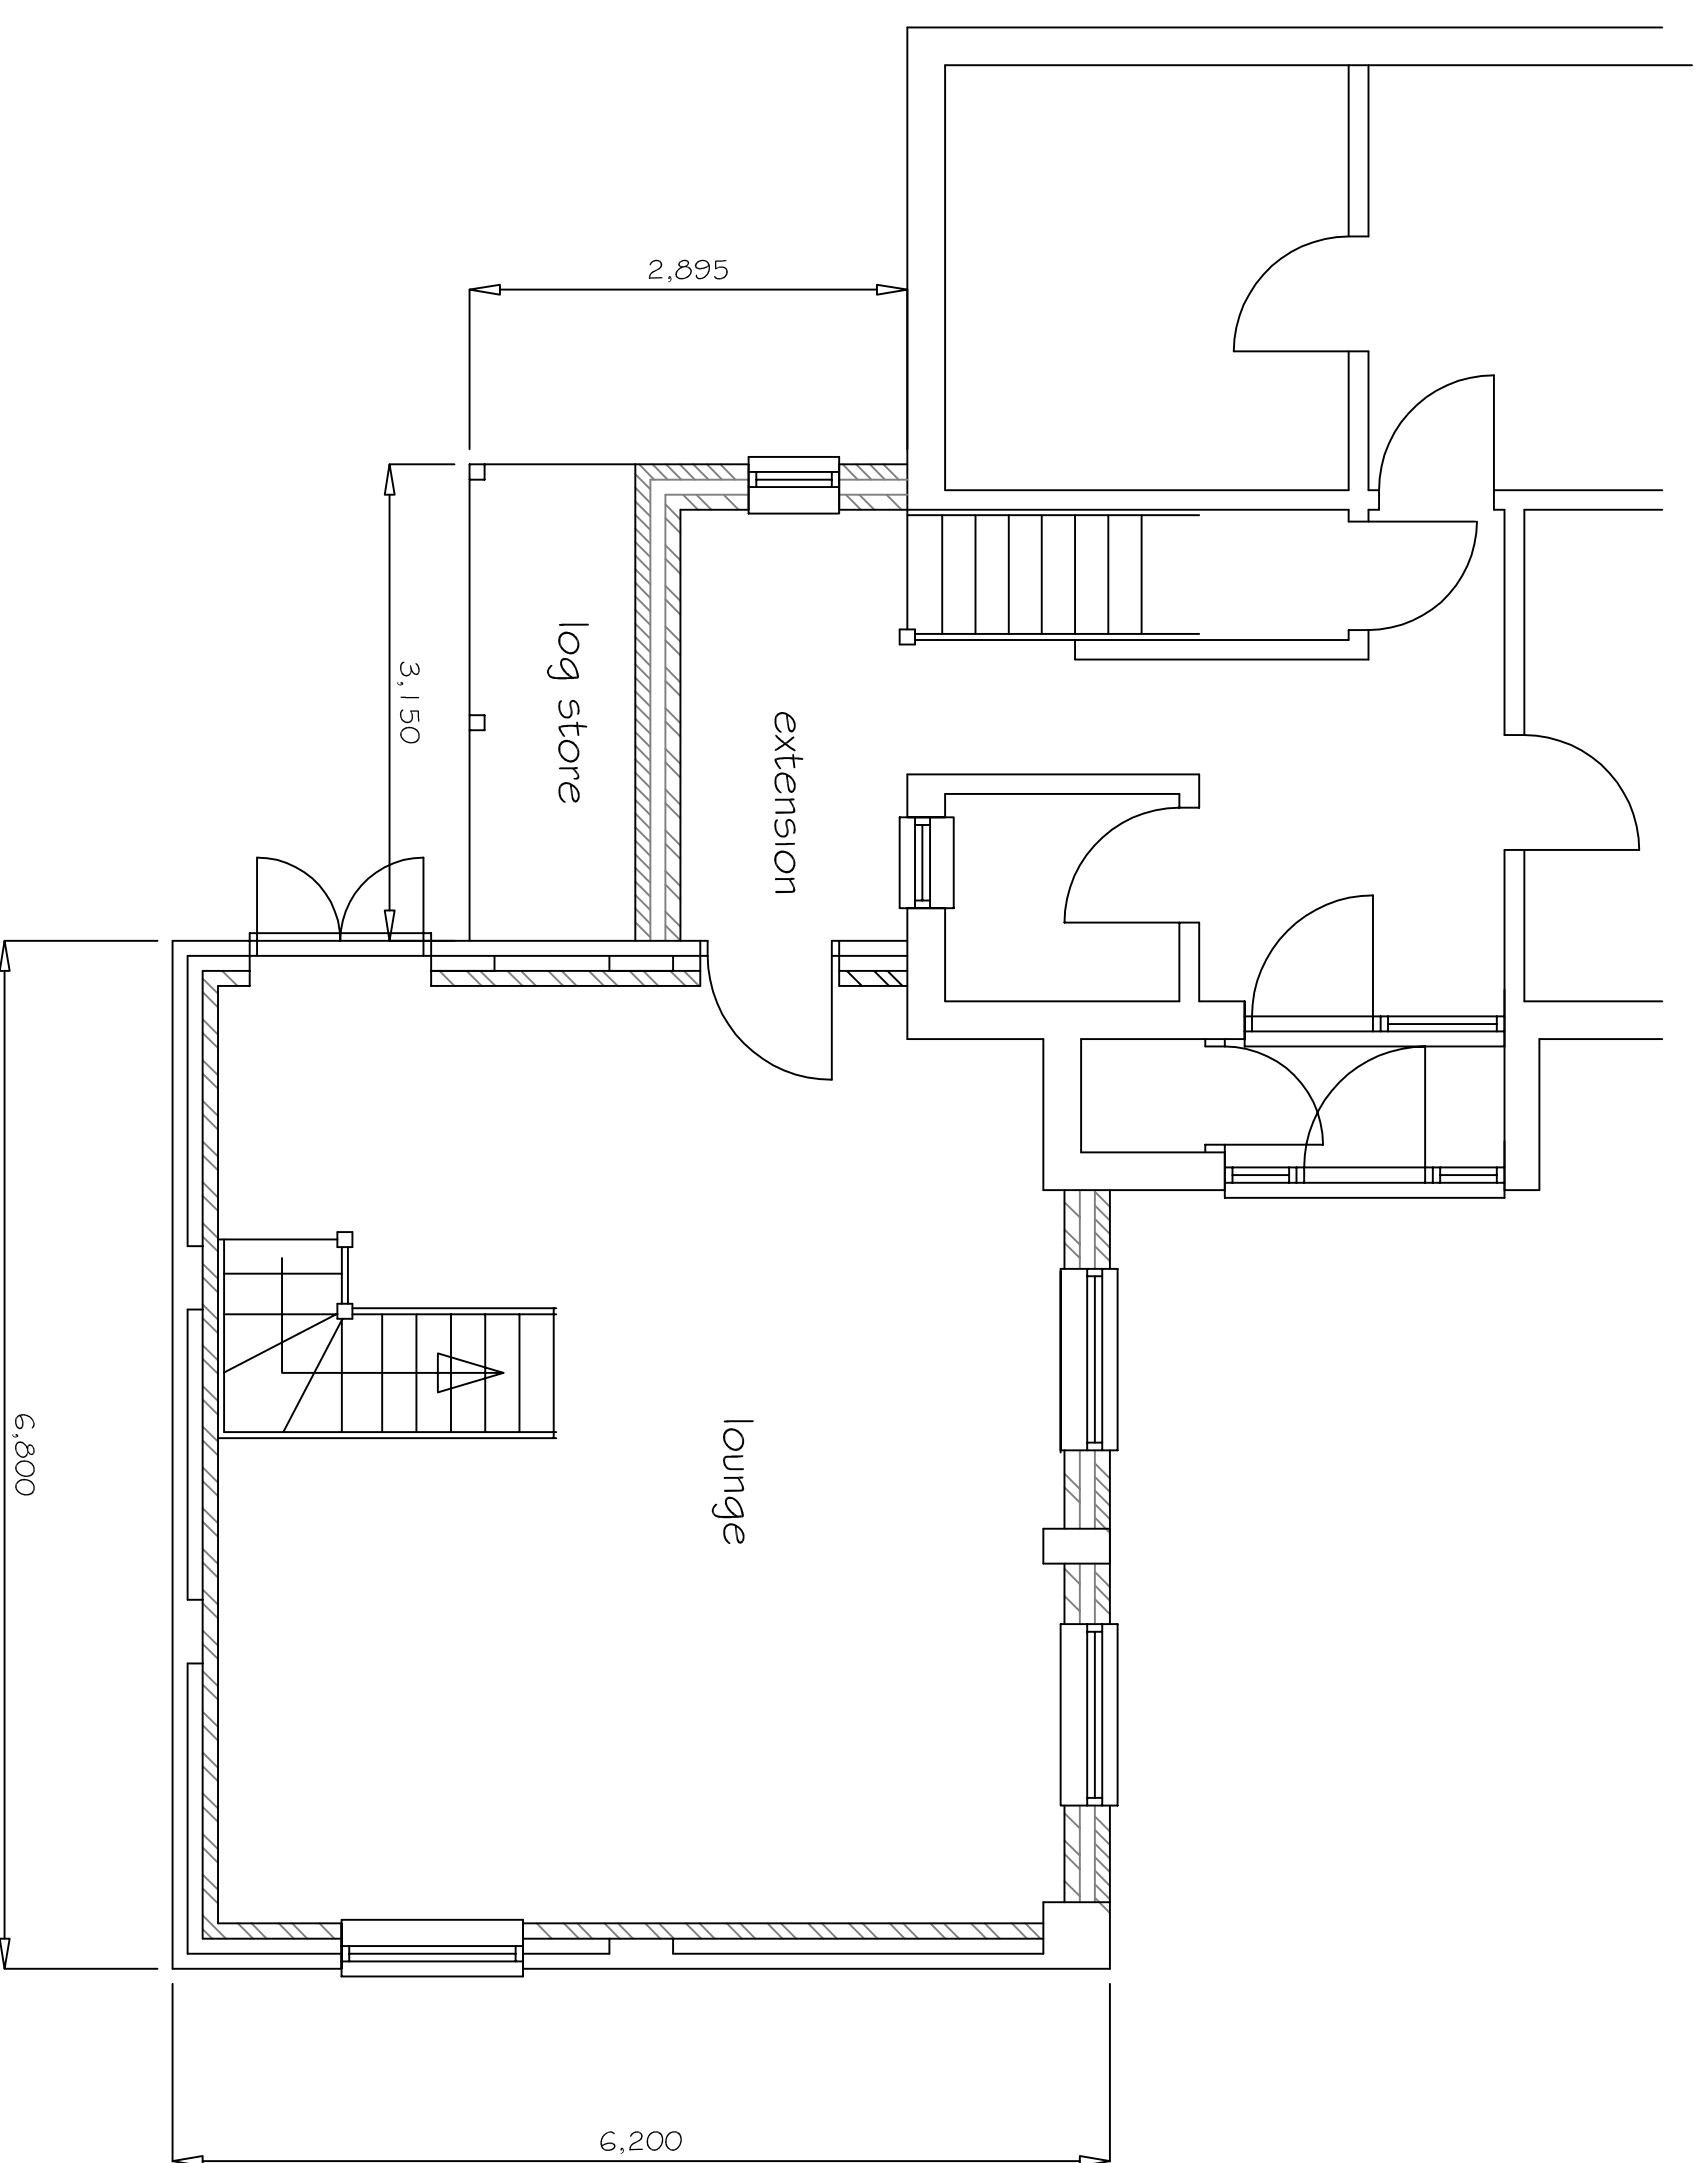

PROPOSED GROUND FLOOR PLAN 1 : 5 0

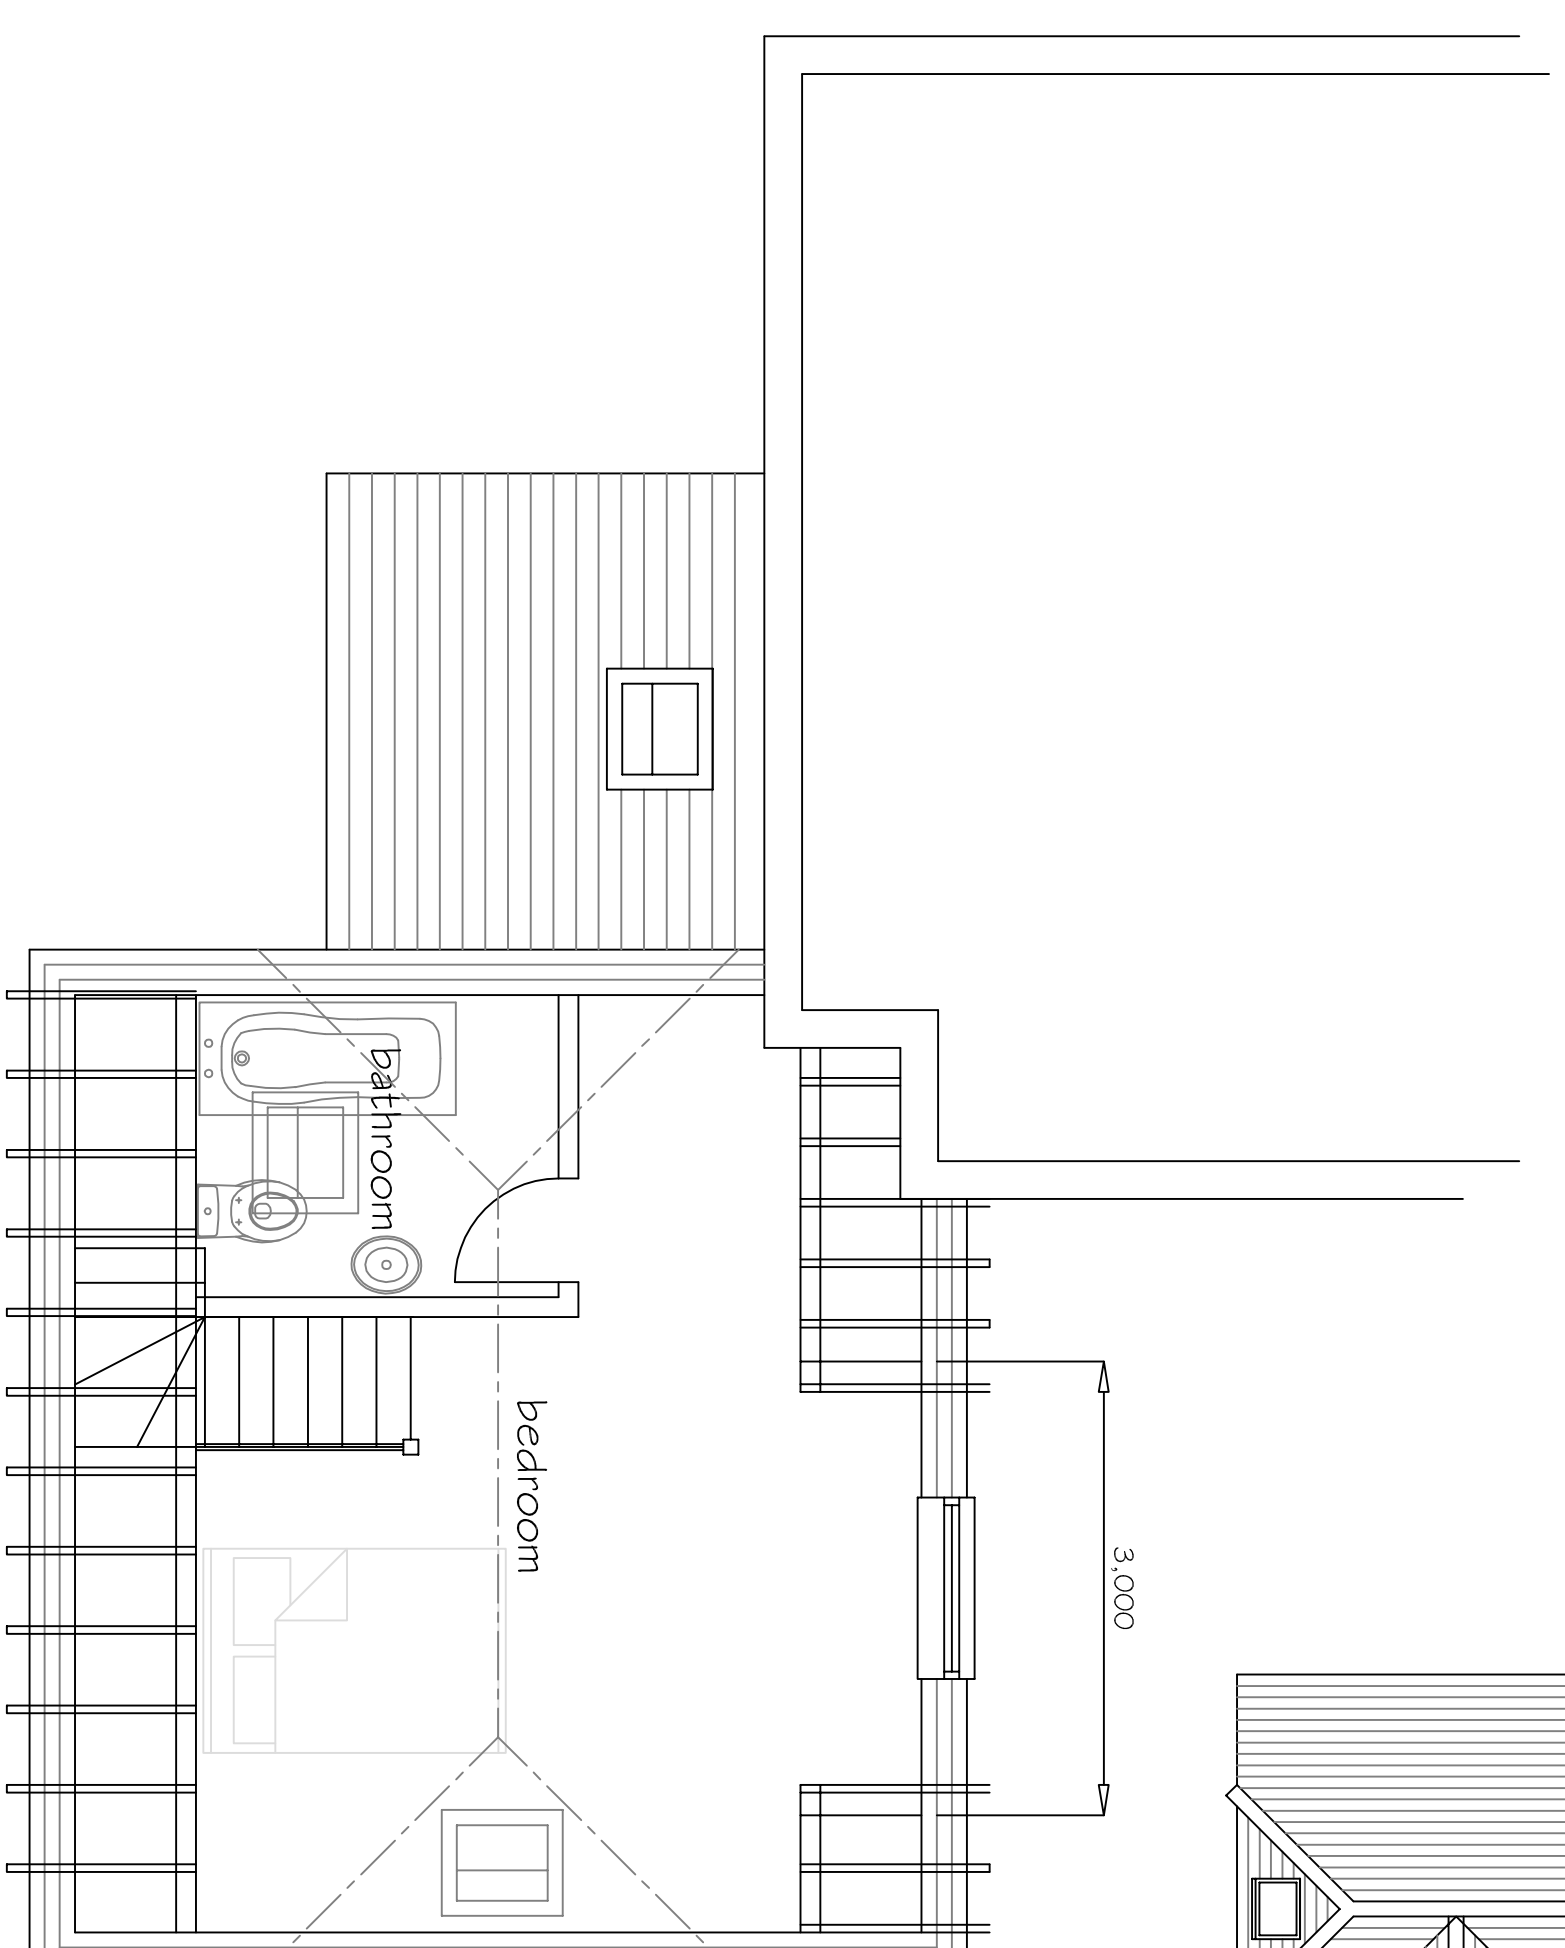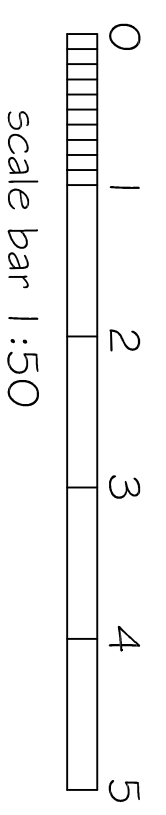

PROPOSED FIRST FLOOR PLAN 1 : 5 0

<p>SJF PLANNING & DESIGN SERVICE 01225 782078 simon@thebell@gmail.com</p>			
<p>PROPOSED GARAGE CONVERSION TO ACCOMMODATION & SINGLE STOREY REAR EXTENSION</p>			
CLIENT		G & Z OZANNE	
LOCATION		72A MARTINS ROAD KEEVIL BA14 6NA	
TITLE PLANS			
DRG NO	ISSUE	DATE	
1883-1	1	JULY 2018	