


EXISTING SIDE (NORTH) ELEVATION 1 : 100


EXISTING FRONT (WEST) ELEVATION 1 : 100

EXISTING END (SOUTH) ELEVATION 1 : 100


EXISTING REAR (EAST) ELEVATION 1 : 100

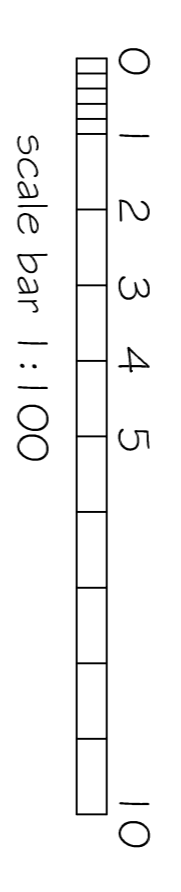


scale bar 1 : 100

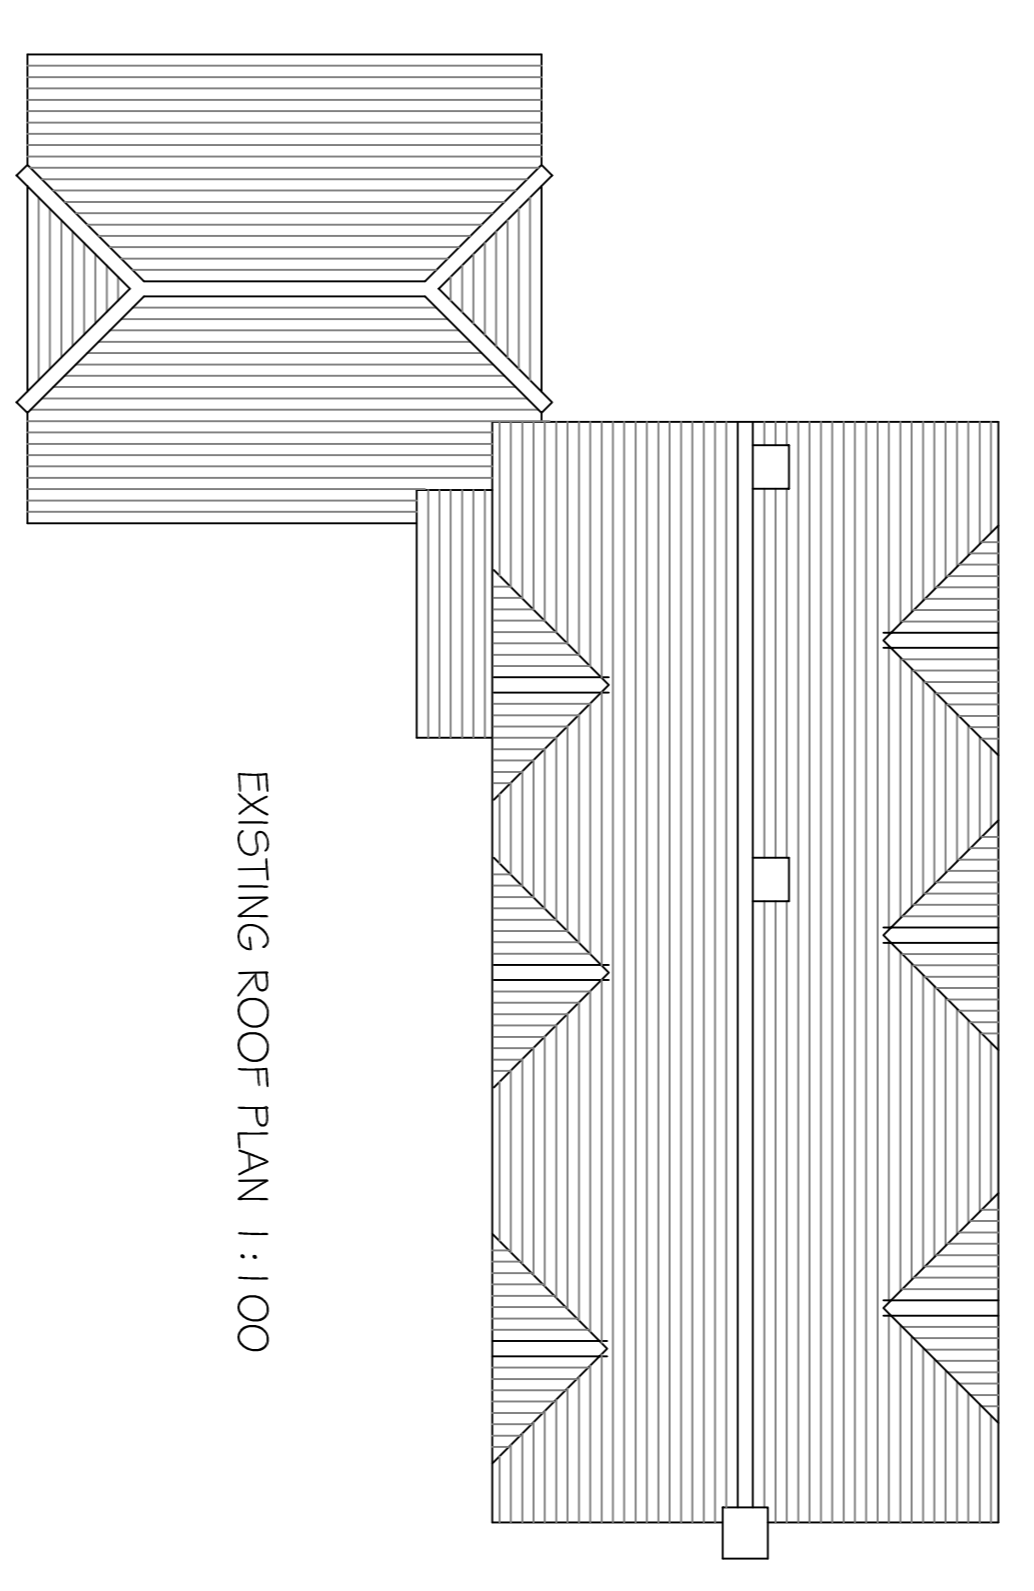


EXISTING ROOF PLAN 1 : 100

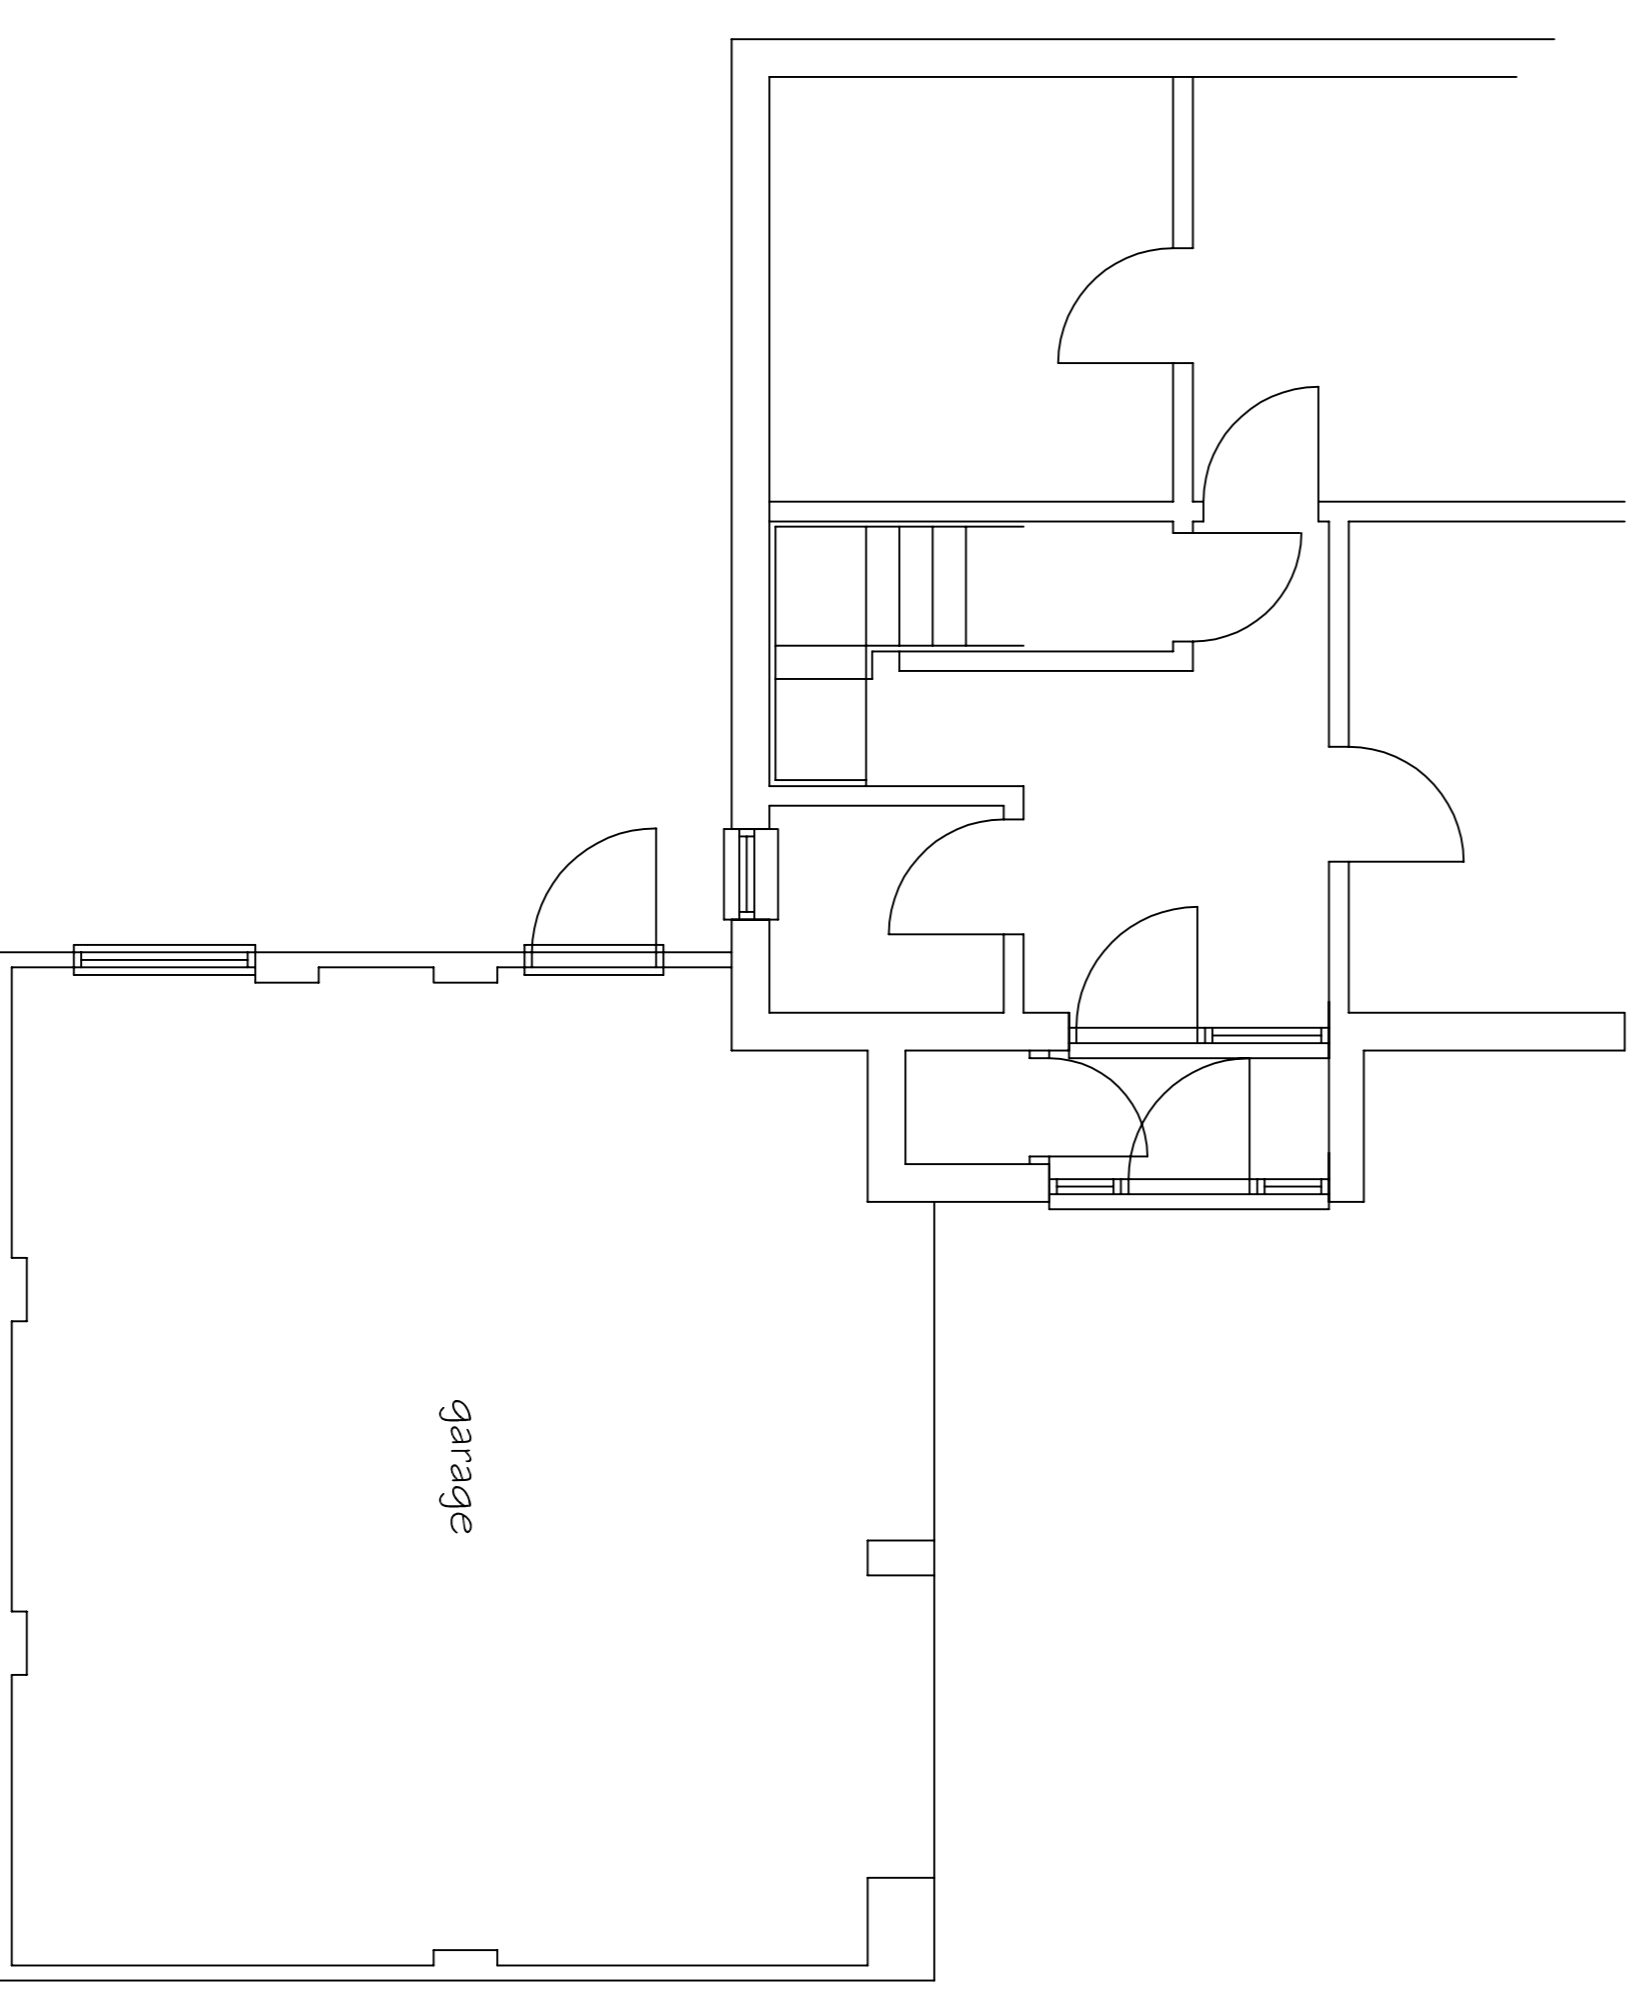

EXISTING GROUND FLOOR PLAN 1 : 50

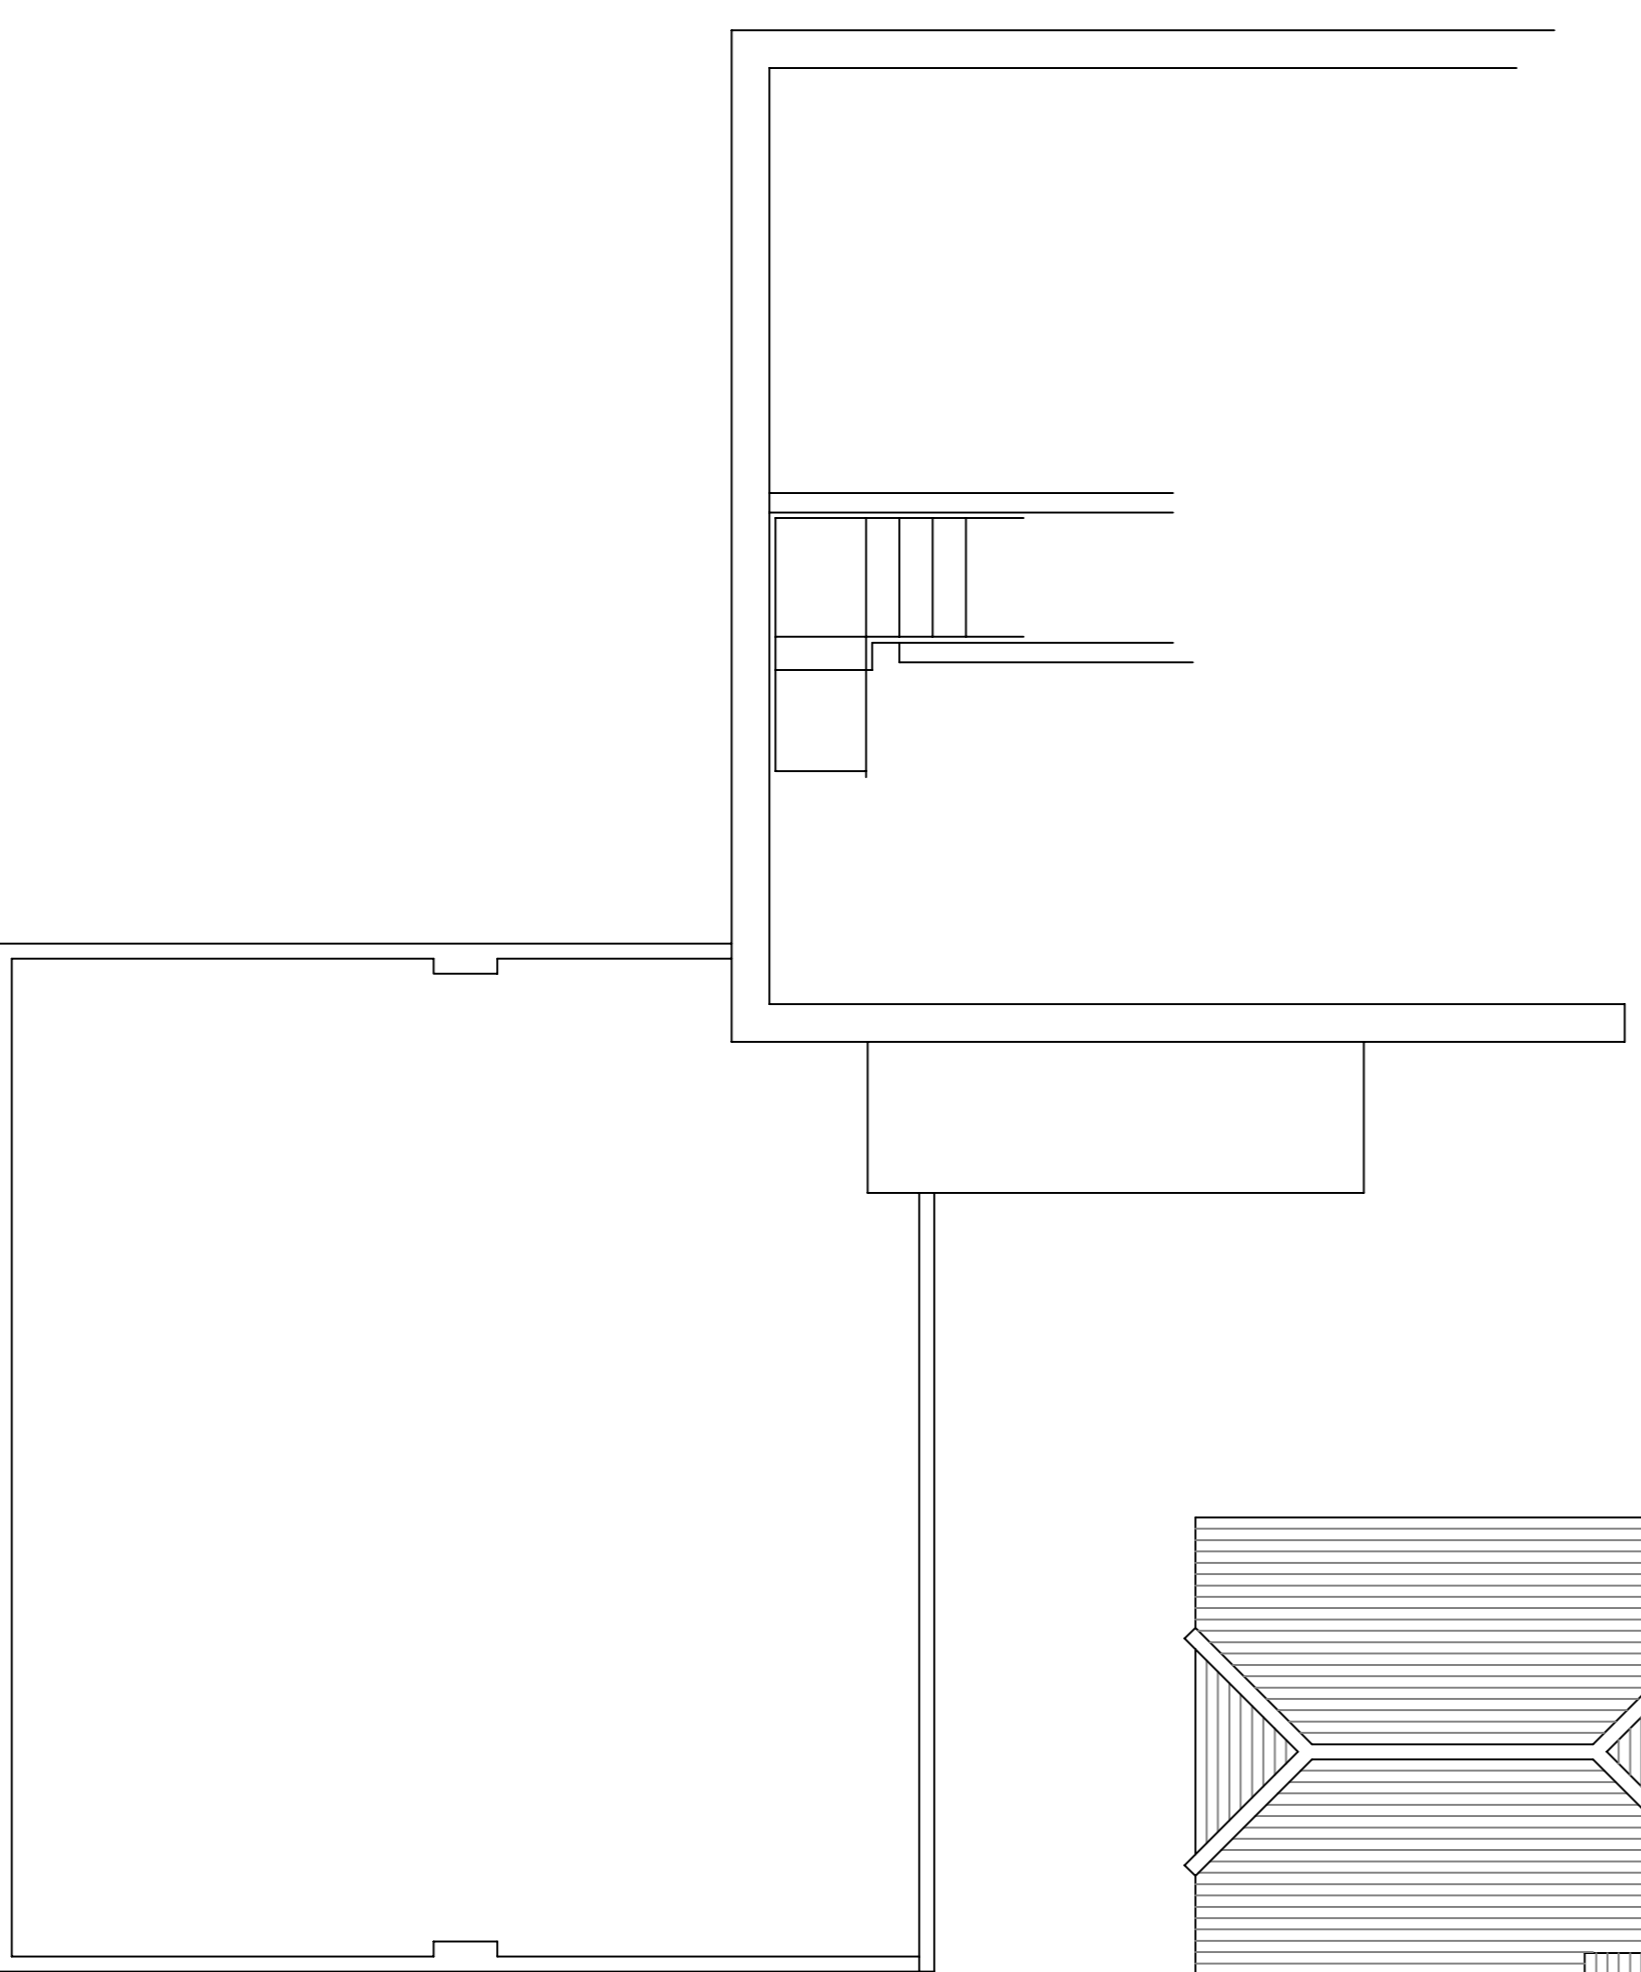

EXISTING FIRST FLOOR PLAN 1 : 50

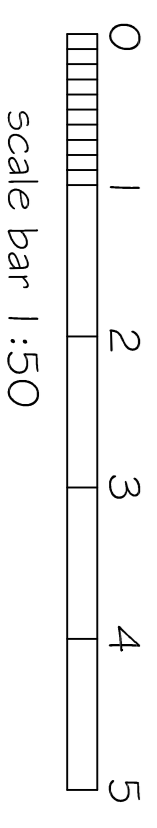

scale bar 1 : 50

<p>SJF PLANNING & DESIGN SERVICE 01225 782078 simon@thebell@gmail.com</p>			
<p>PROPOSED GARAGE CONVERSION TO ACCOMMODATION & SINGLE STOREY REAR EXTENSION</p>			
CLIENT	G & Z OZANNE		
LOCATION	72A MARTINS ROAD KEEVIL BA14 6NA		
TITLE	PLANS		
DRG NO	ISSUE	DATE	
1883-2	1	JULY 2018	