

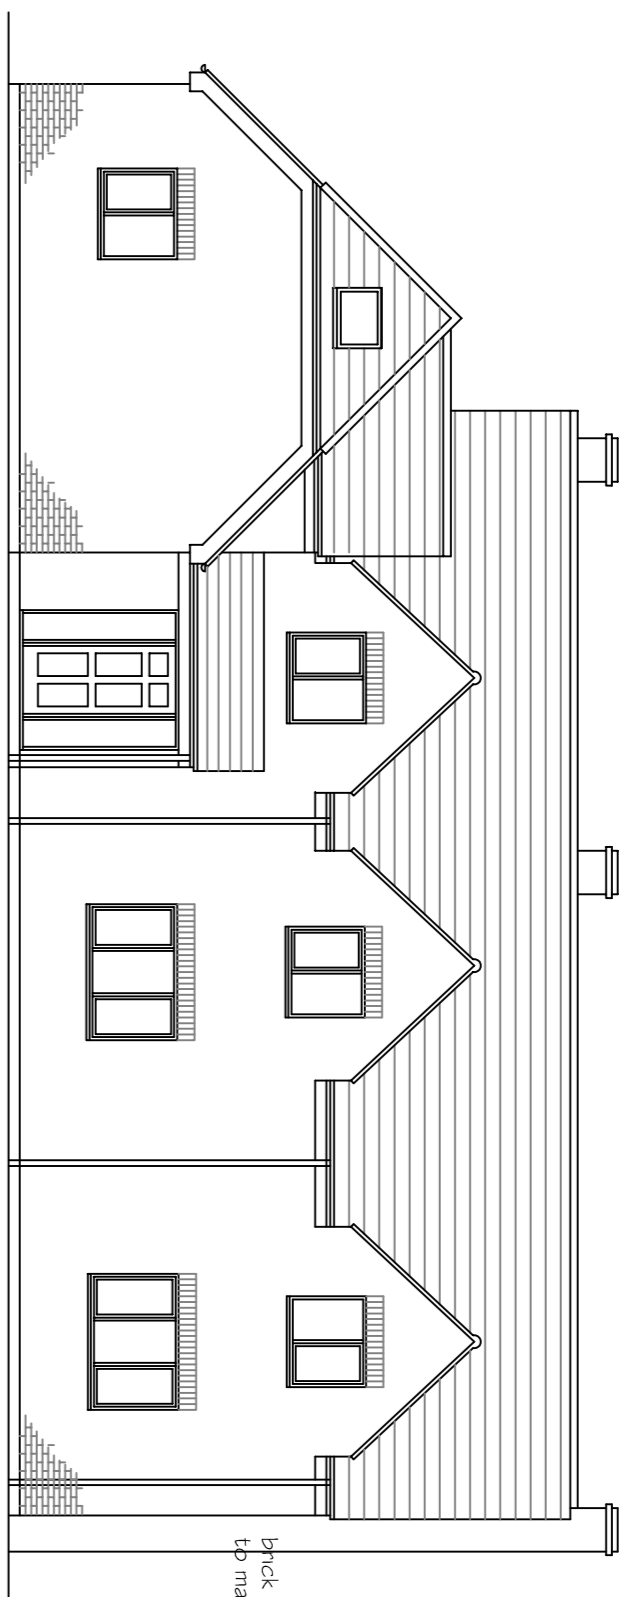



PROPOSED SIDE (NORTH) ELEVATION 1 : 100

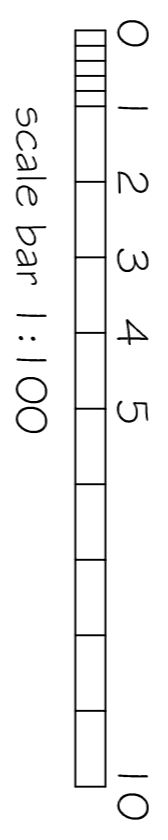


PROPOSED FRONT (WEST) ELEVATION 1 : 100

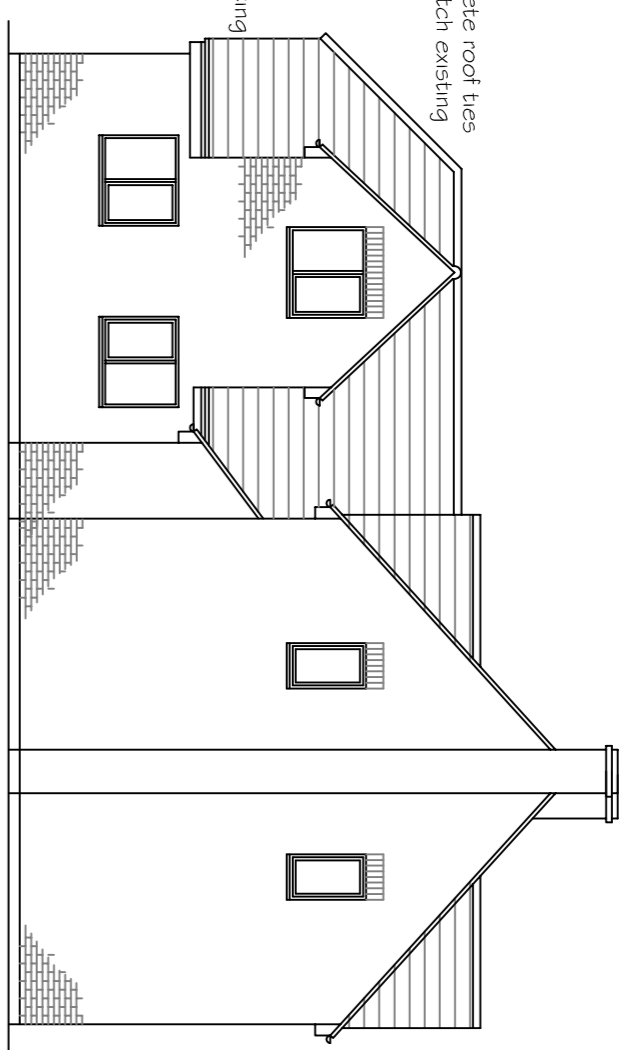

PROPOSED END (SOUTH) ELEVATION 1 : 100

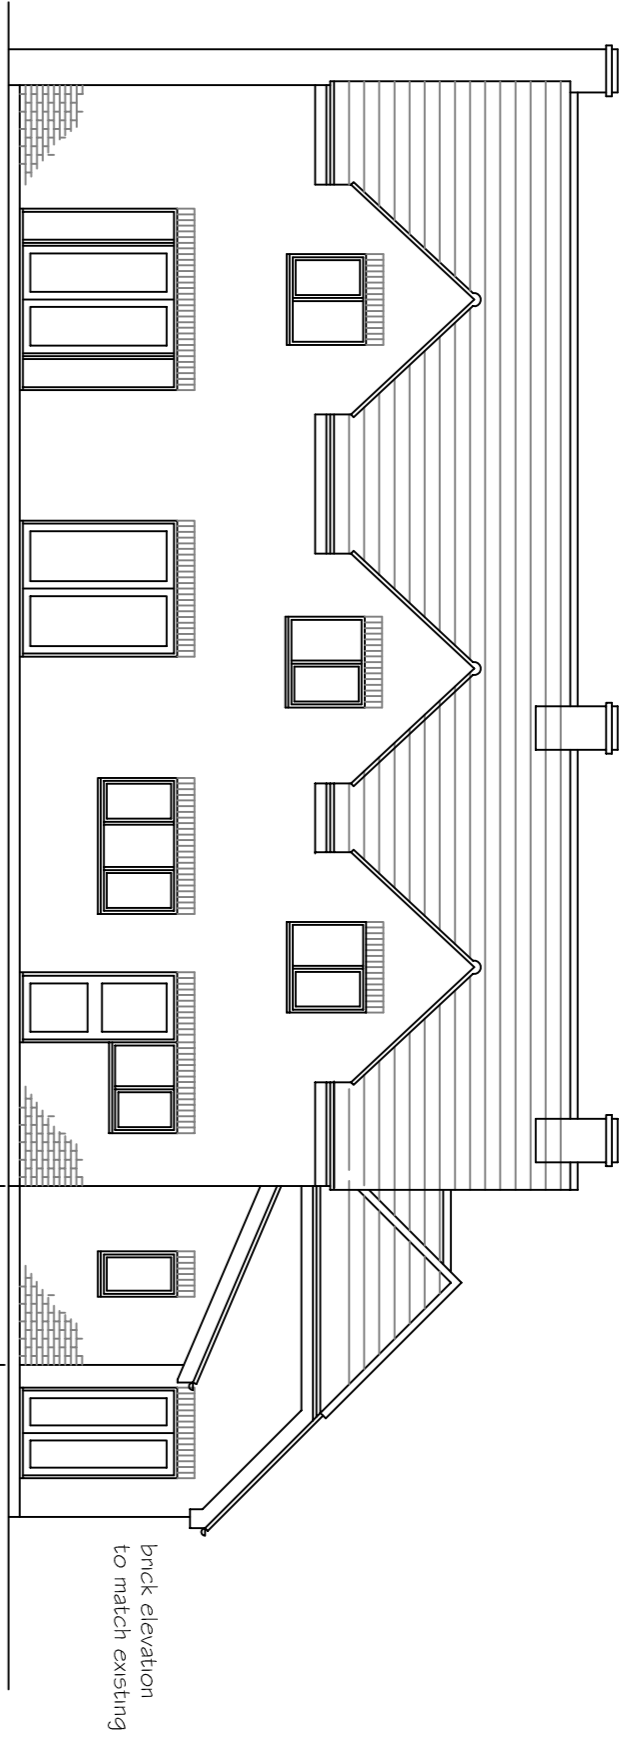


PROPOSED REAR (EAST) ELEVATION 1 : 100


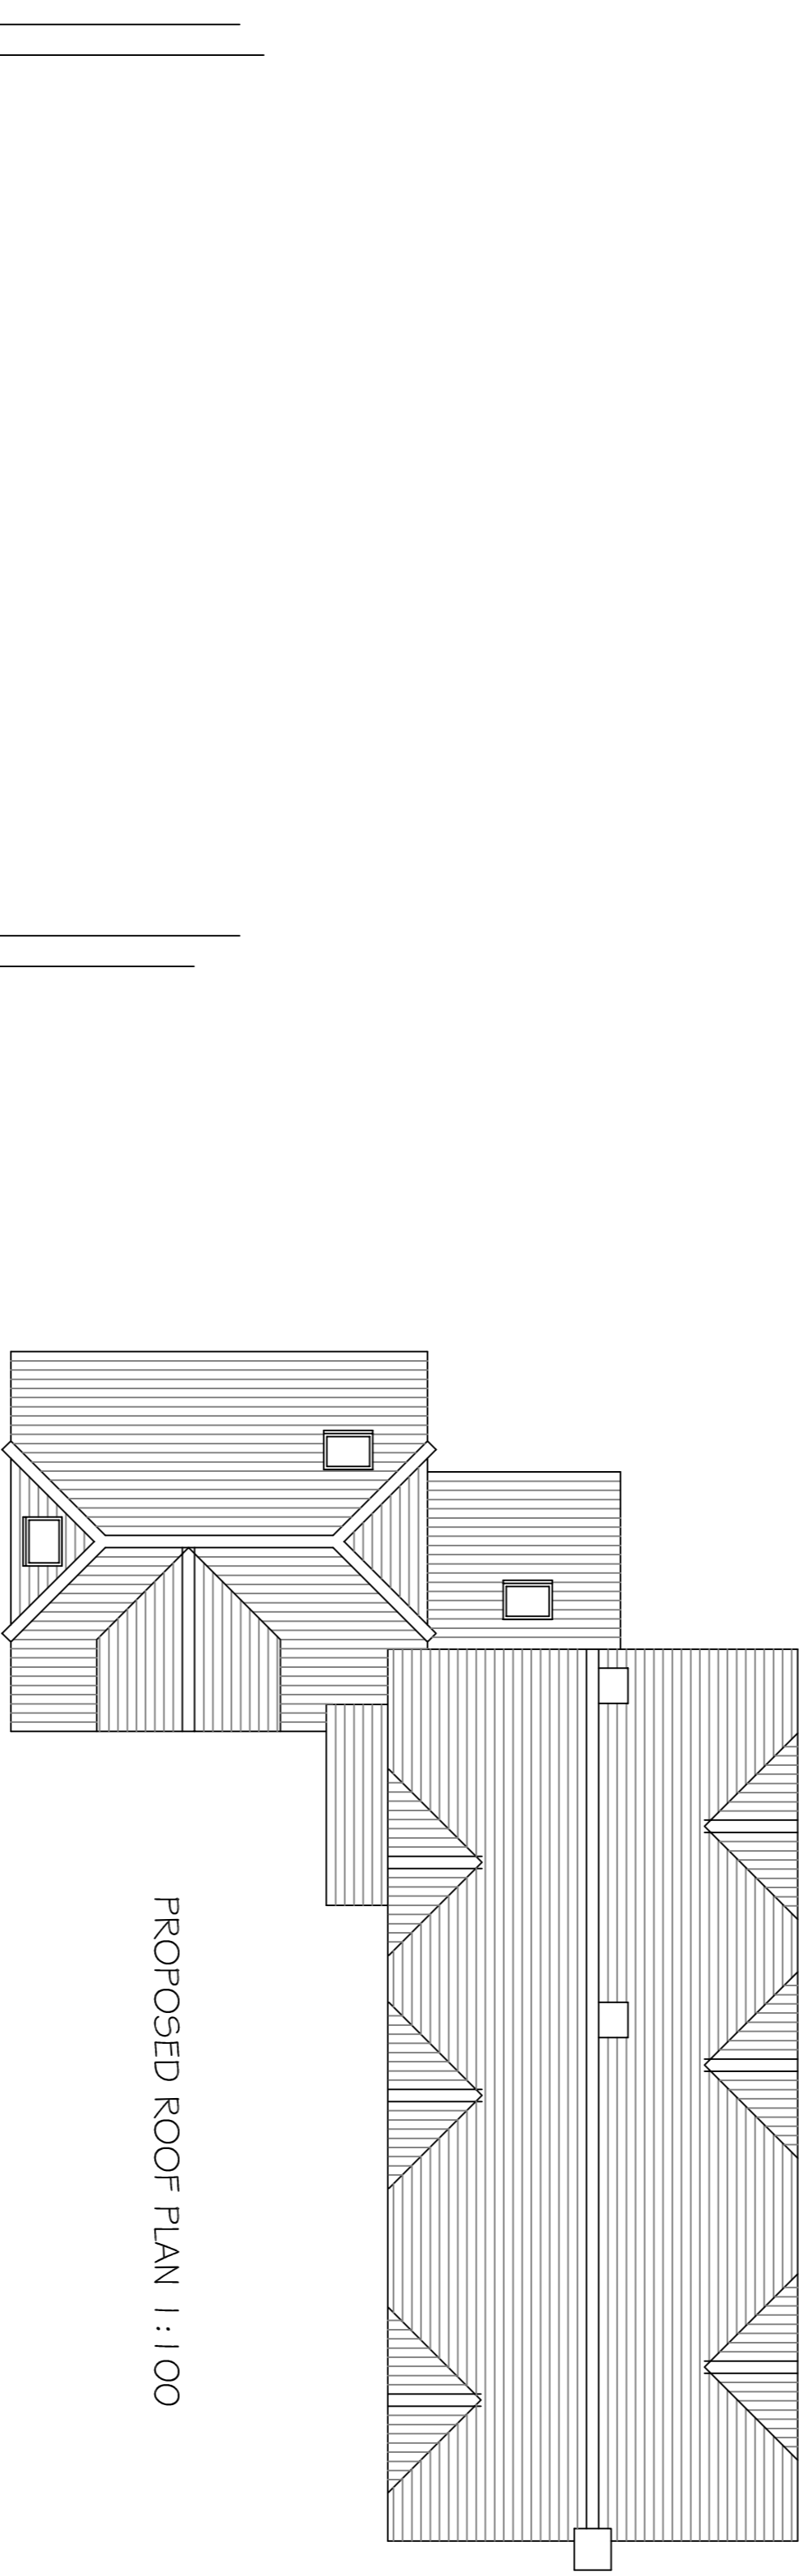


PROPOSED ROOF PLAN 1 : 100

issue 2 extension width increased

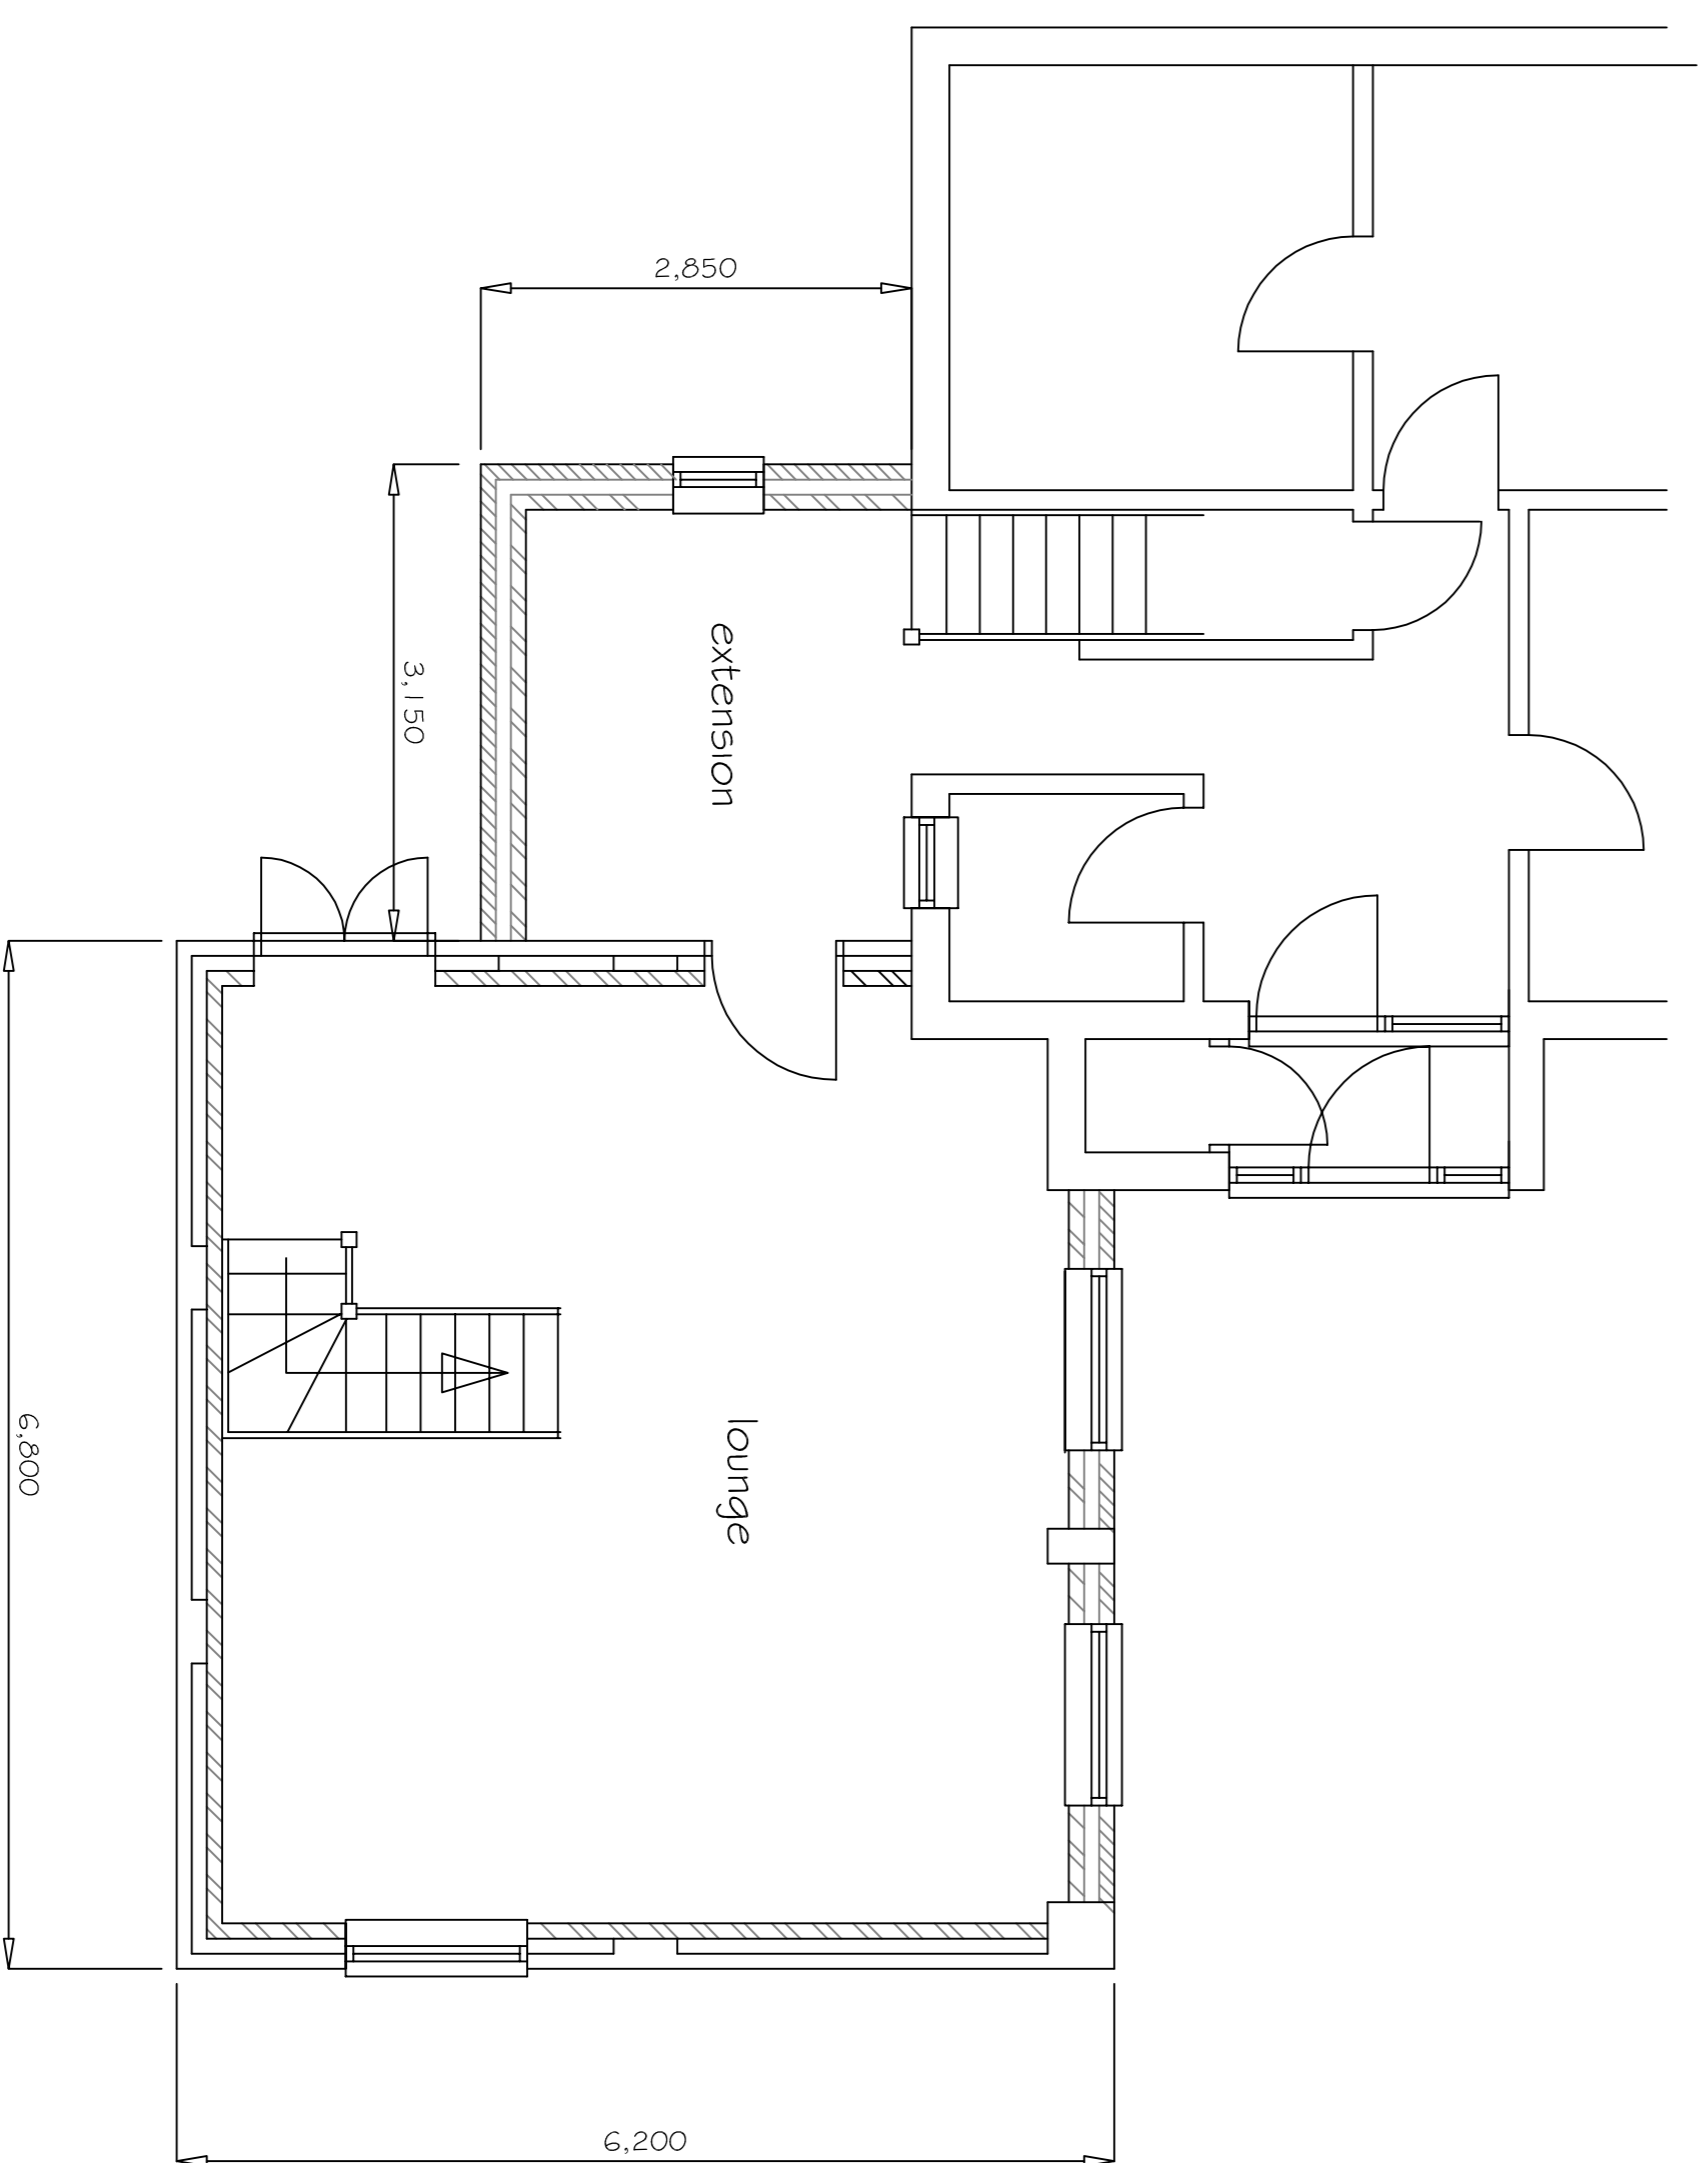

PROPOSED GROUND FLOOR PLAN 1 : 50

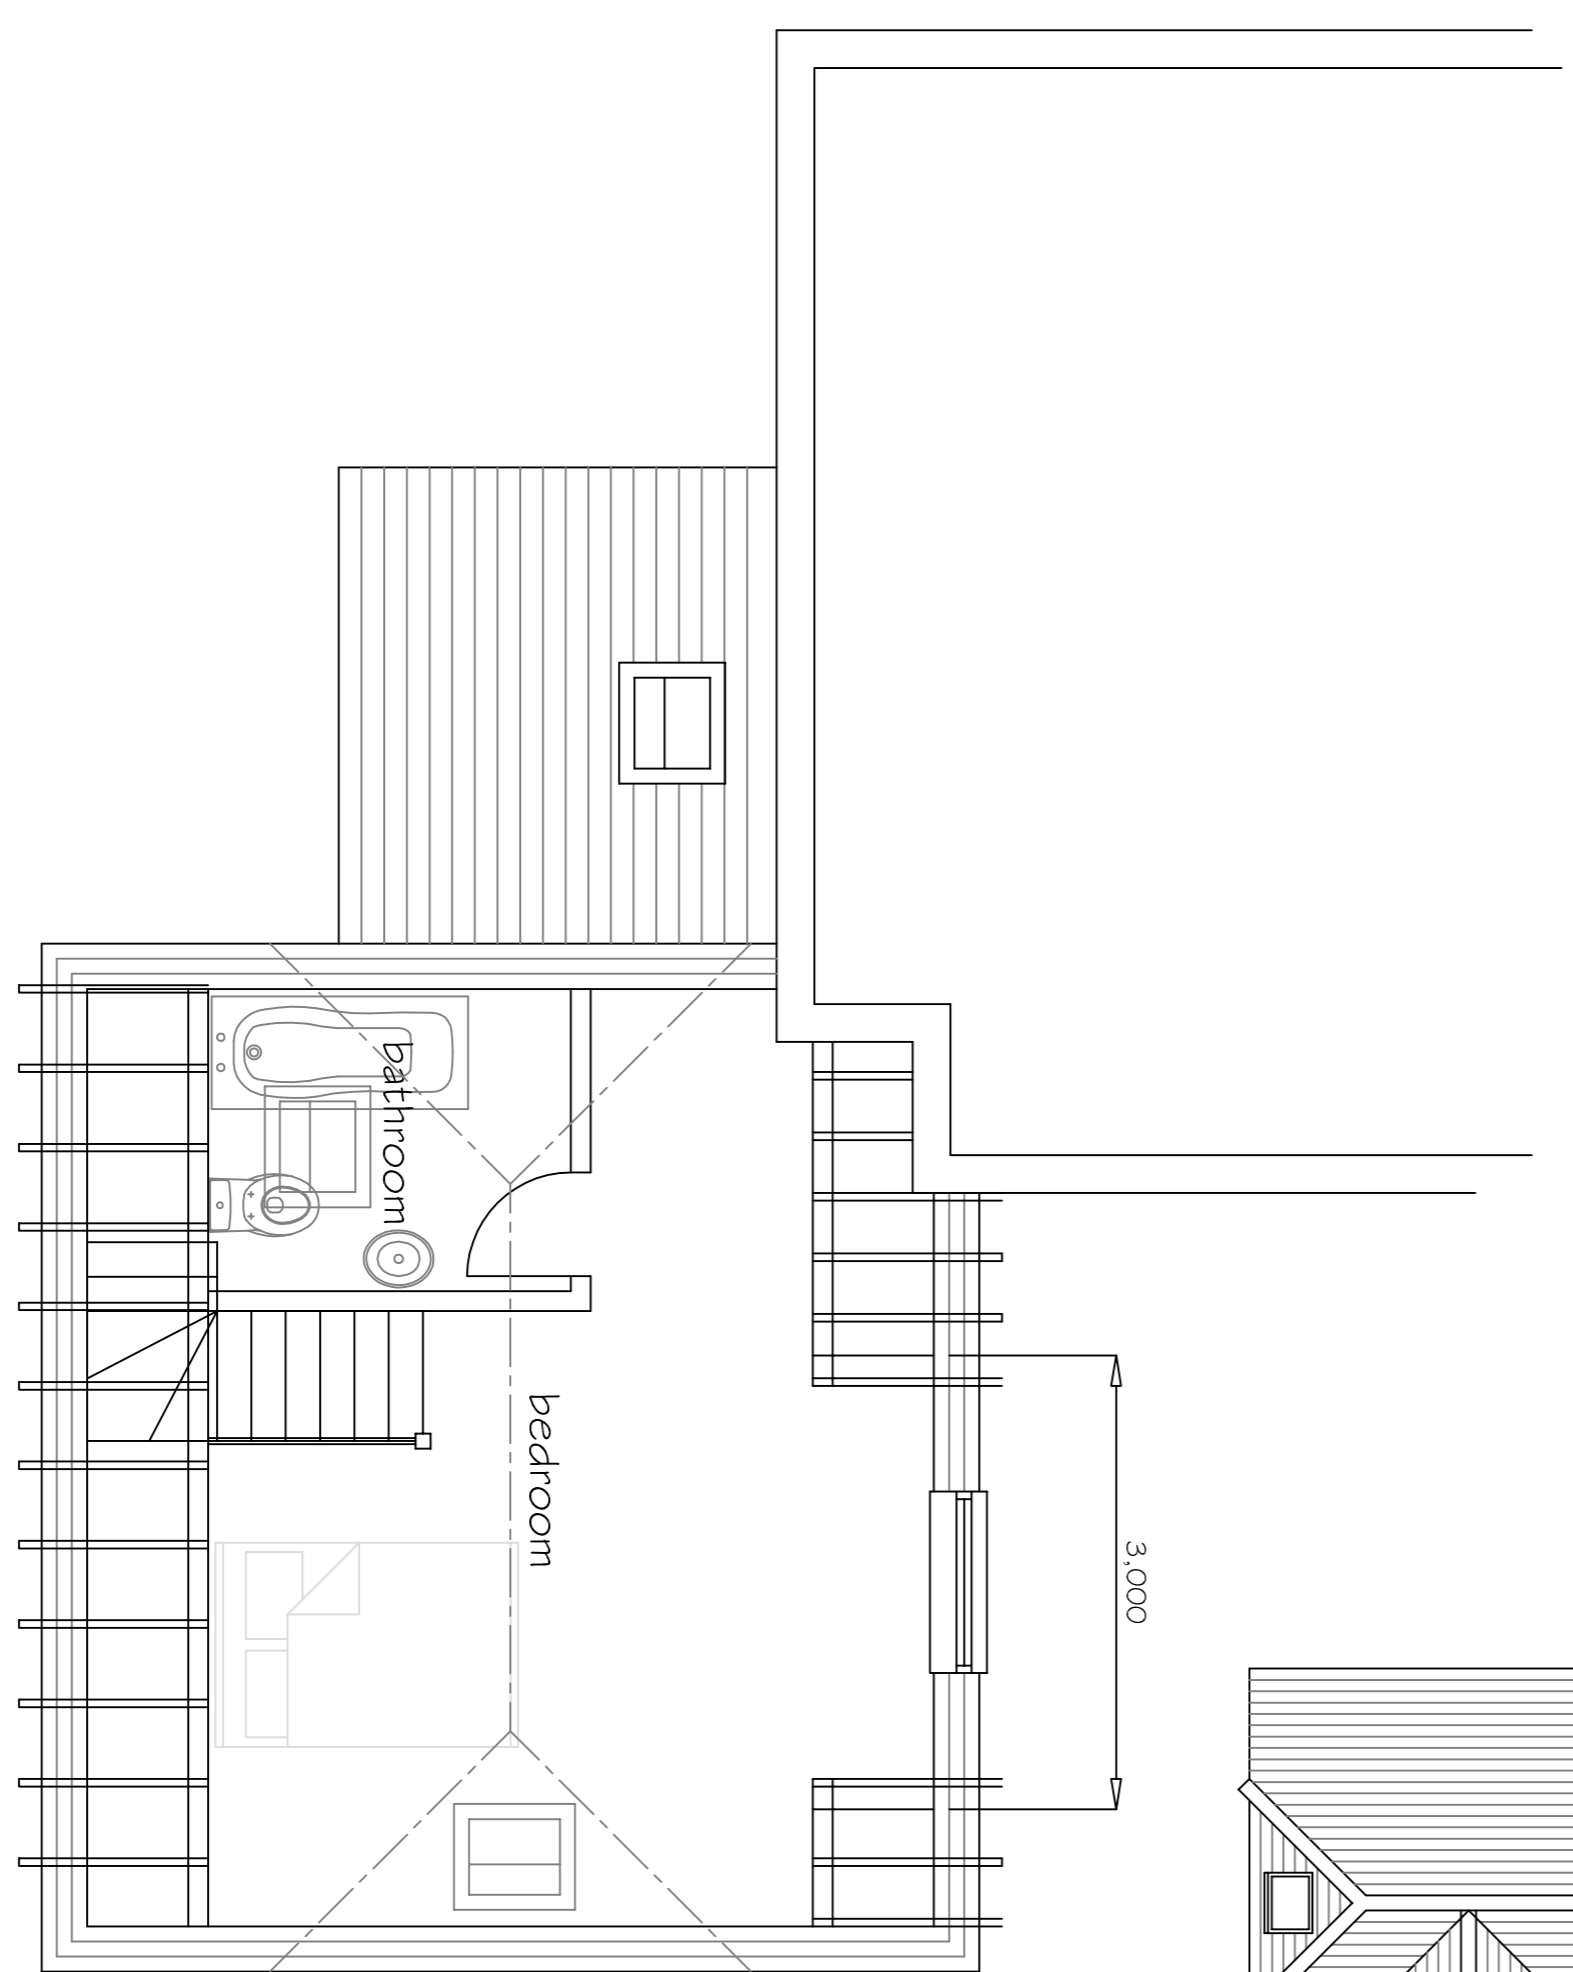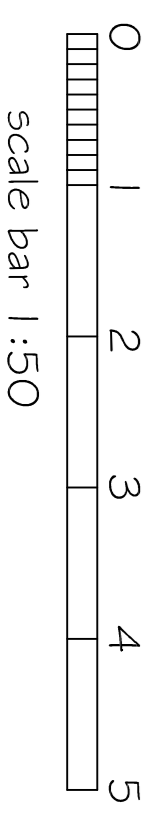

PROPOSED FIRST FLOOR PLAN 1 : 50

| | | | |
|--|--|-----------|--|
| <p>SJF PLANNING & DESIGN SERVICE 01225 782078 simon@thebell.com</p> | | | |
| <p>PROPOSED GARAGE CONVERSION TO ACCOMMODATION & SINGLE STOREY REAR EXTENSION</p> | | | |
| CLIENT | G & Z OZANNE | | |
| LOCATION | 72A MARTINS ROAD KEEVIL BA14 6NA | | |
| TITLE | PLANS | | |
| DRG NO | ISSUE | DATE | |
| 1883-1 | 2 | JULY 2018 | |