



EXISTING NORTH ELEVATION

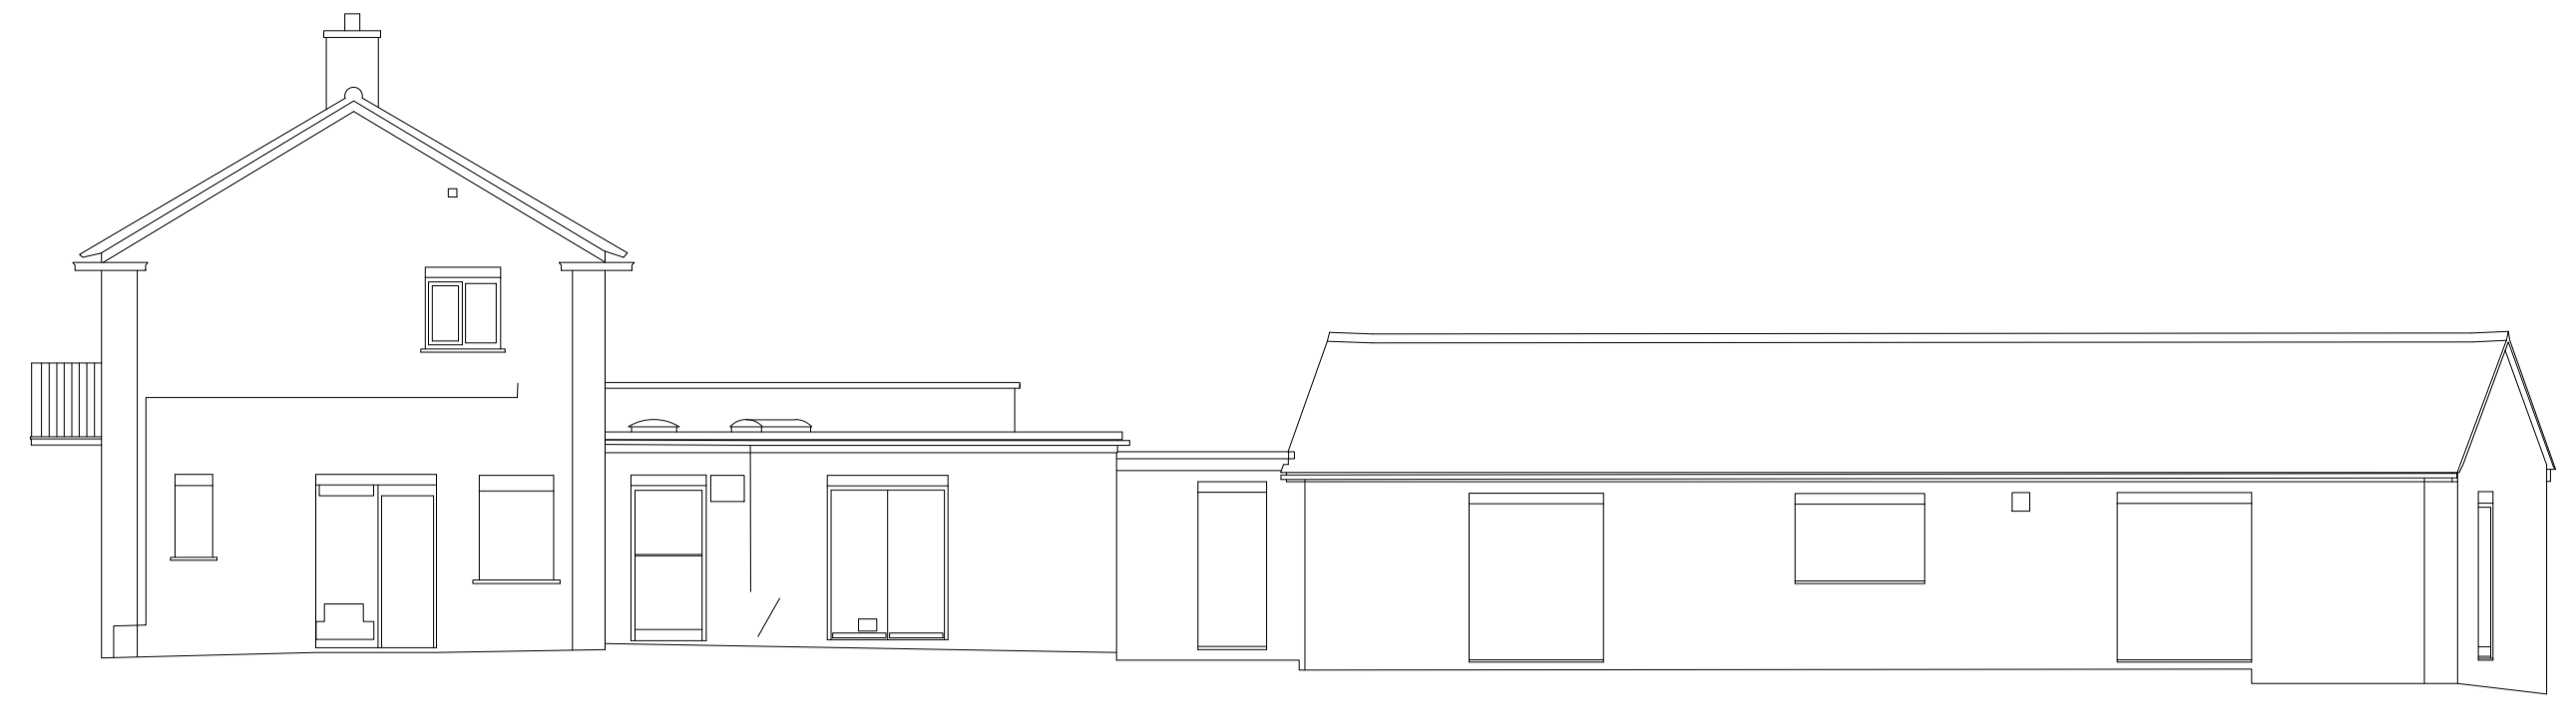


EXISTING WEST ELEVATION




EXISTING SOUTH ELEVATION

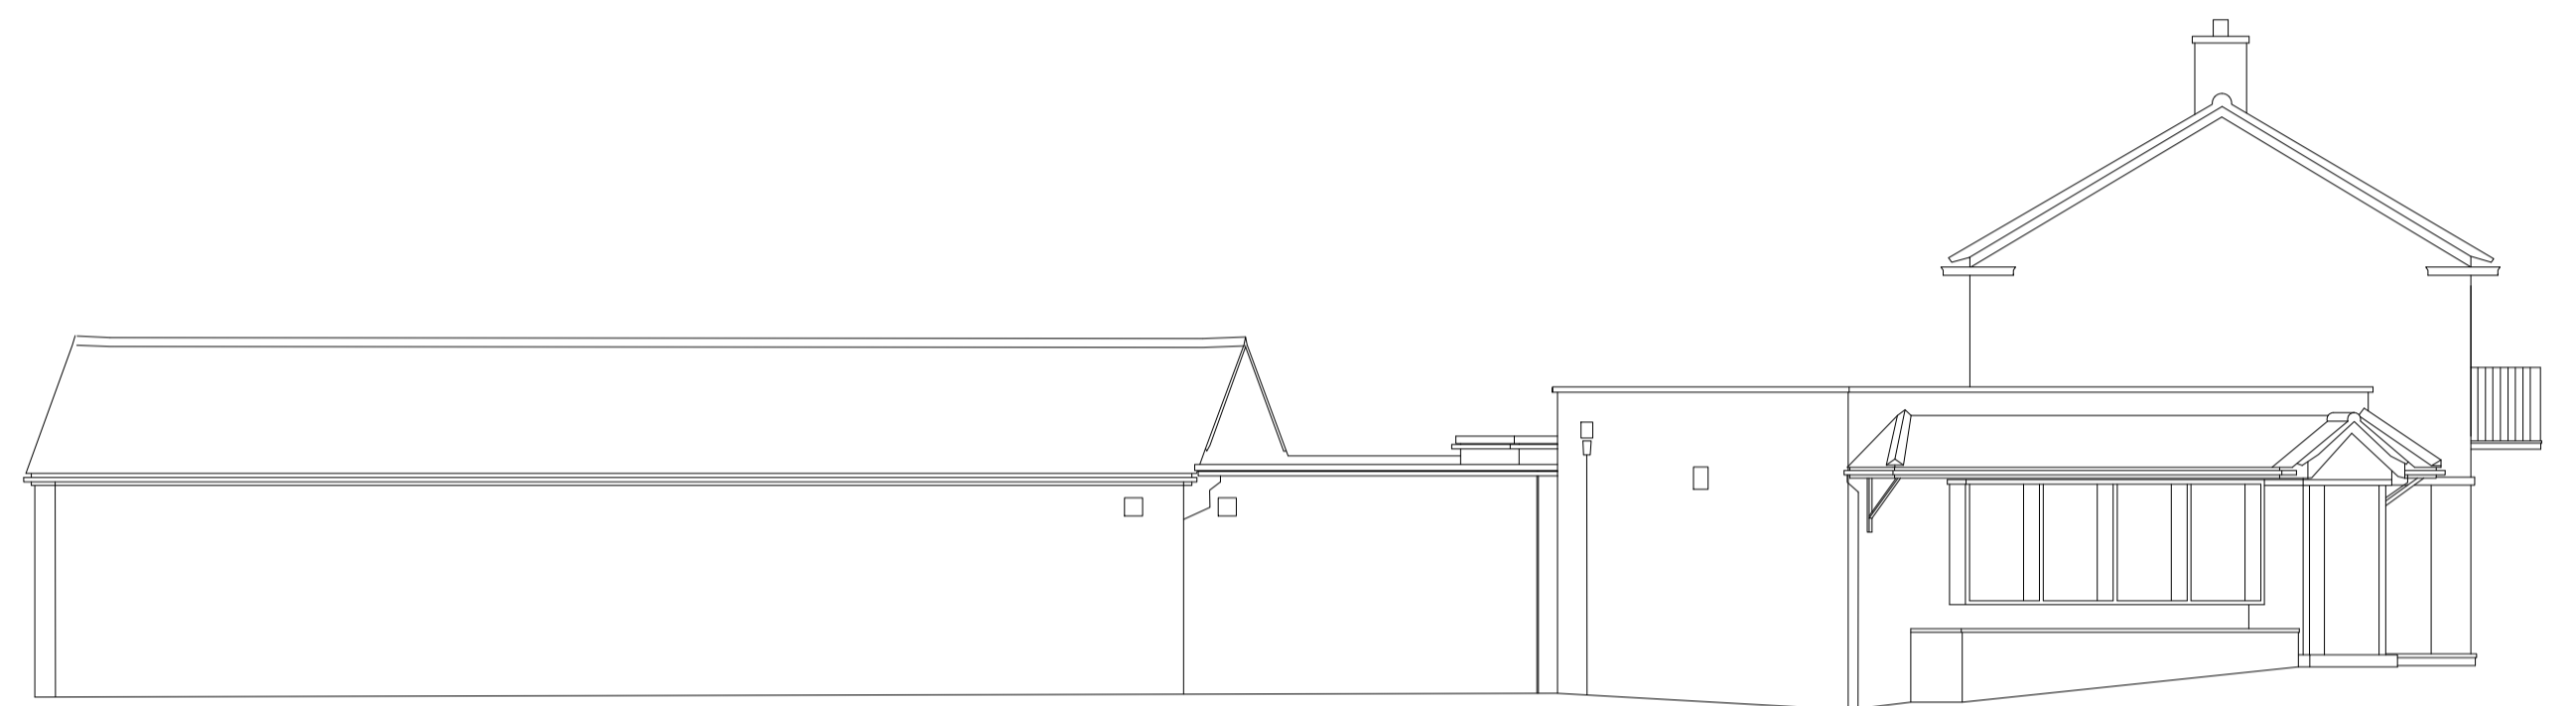


EXISTING WEST ELEVATION

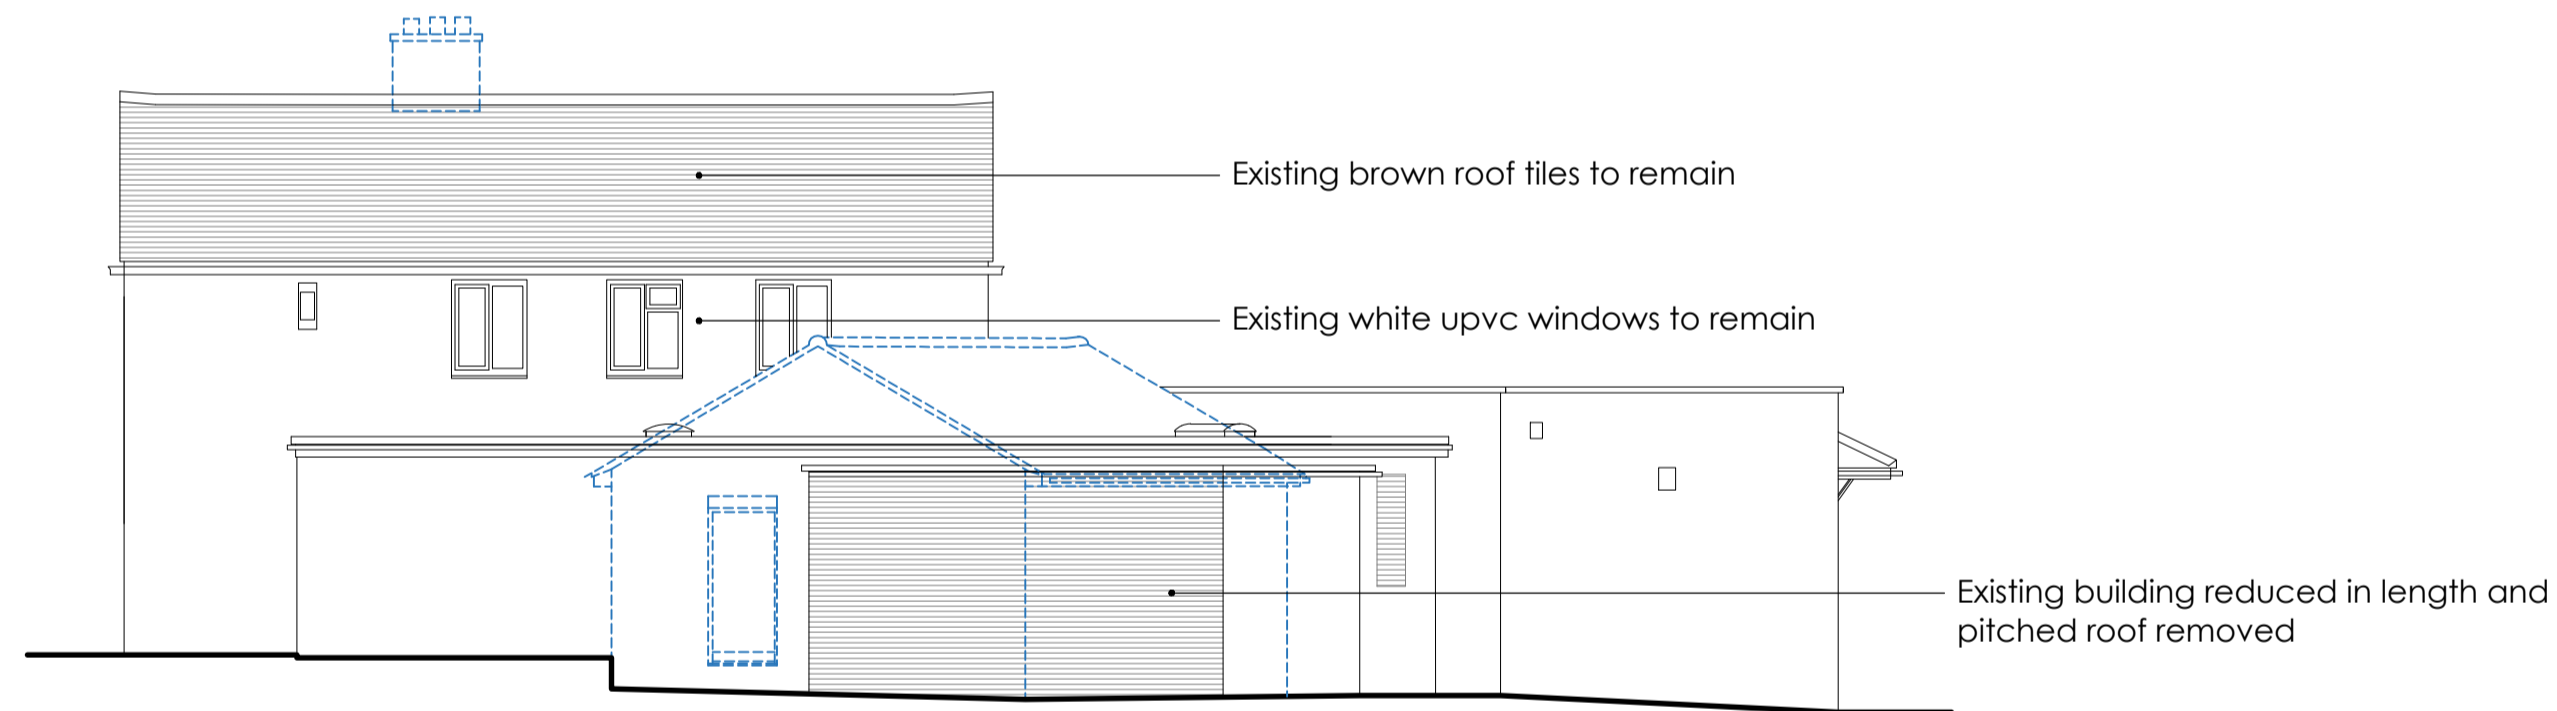


PROPOSED NORTH ELEVATION

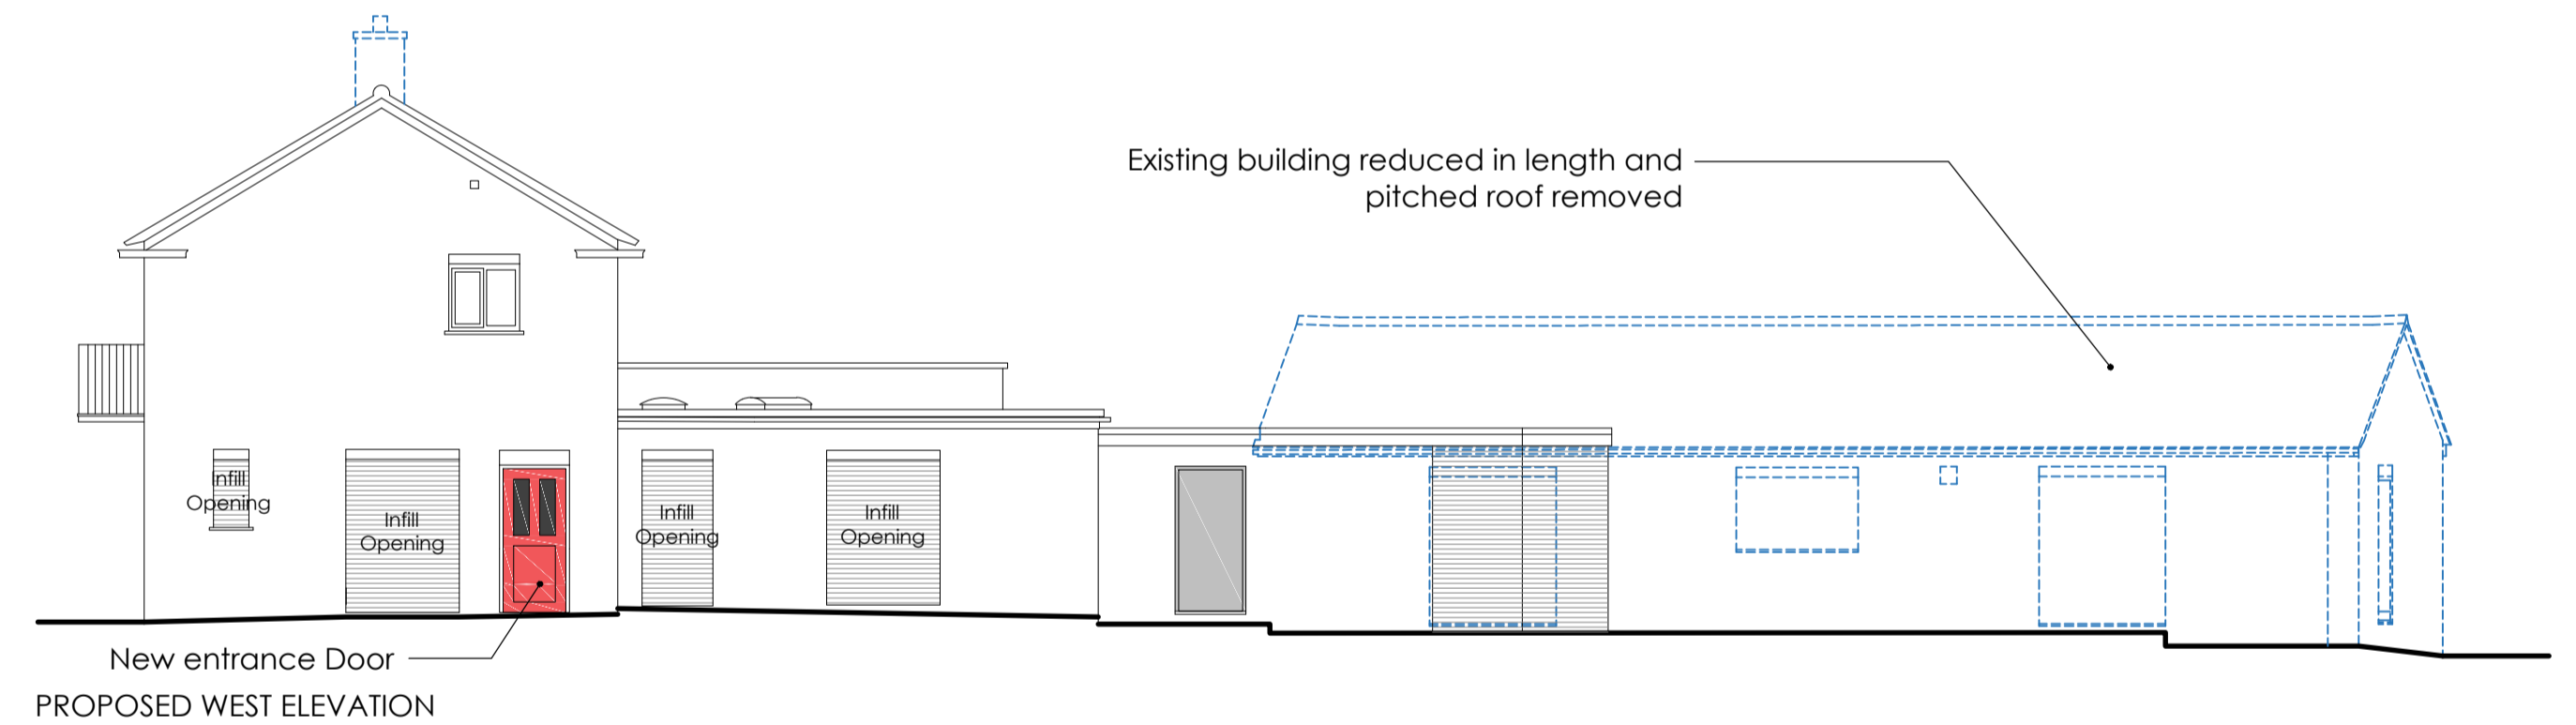

PROPOSED WEST ELEVATION

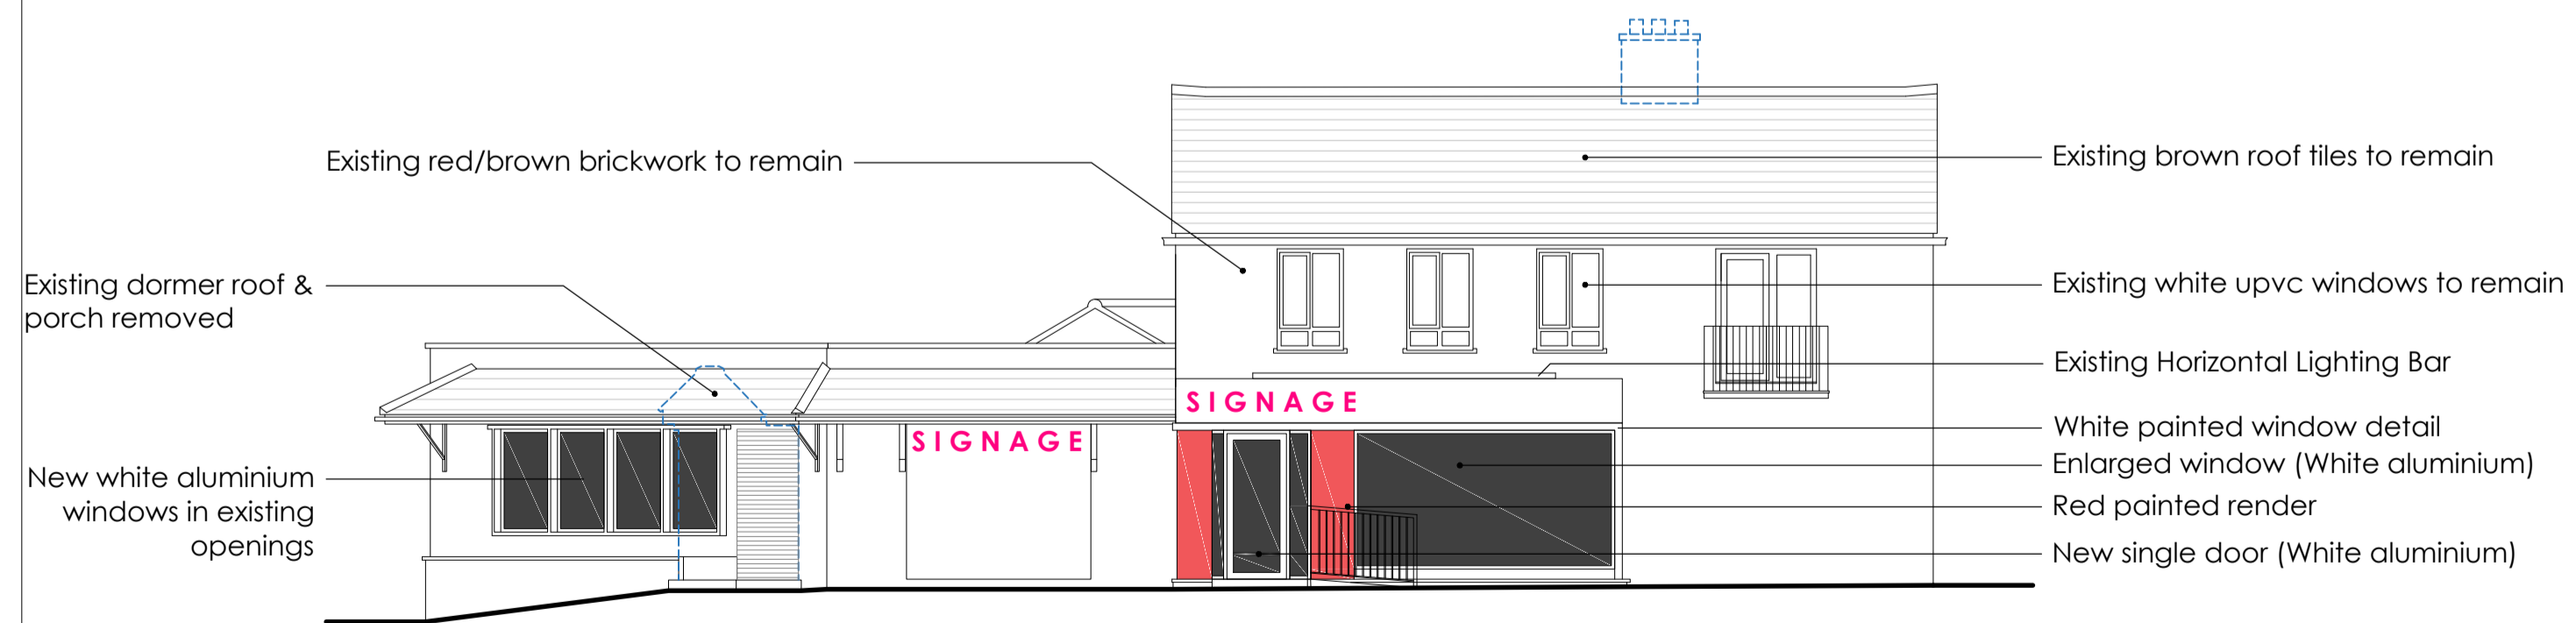

PROPOSED SOUTH ELEVATION

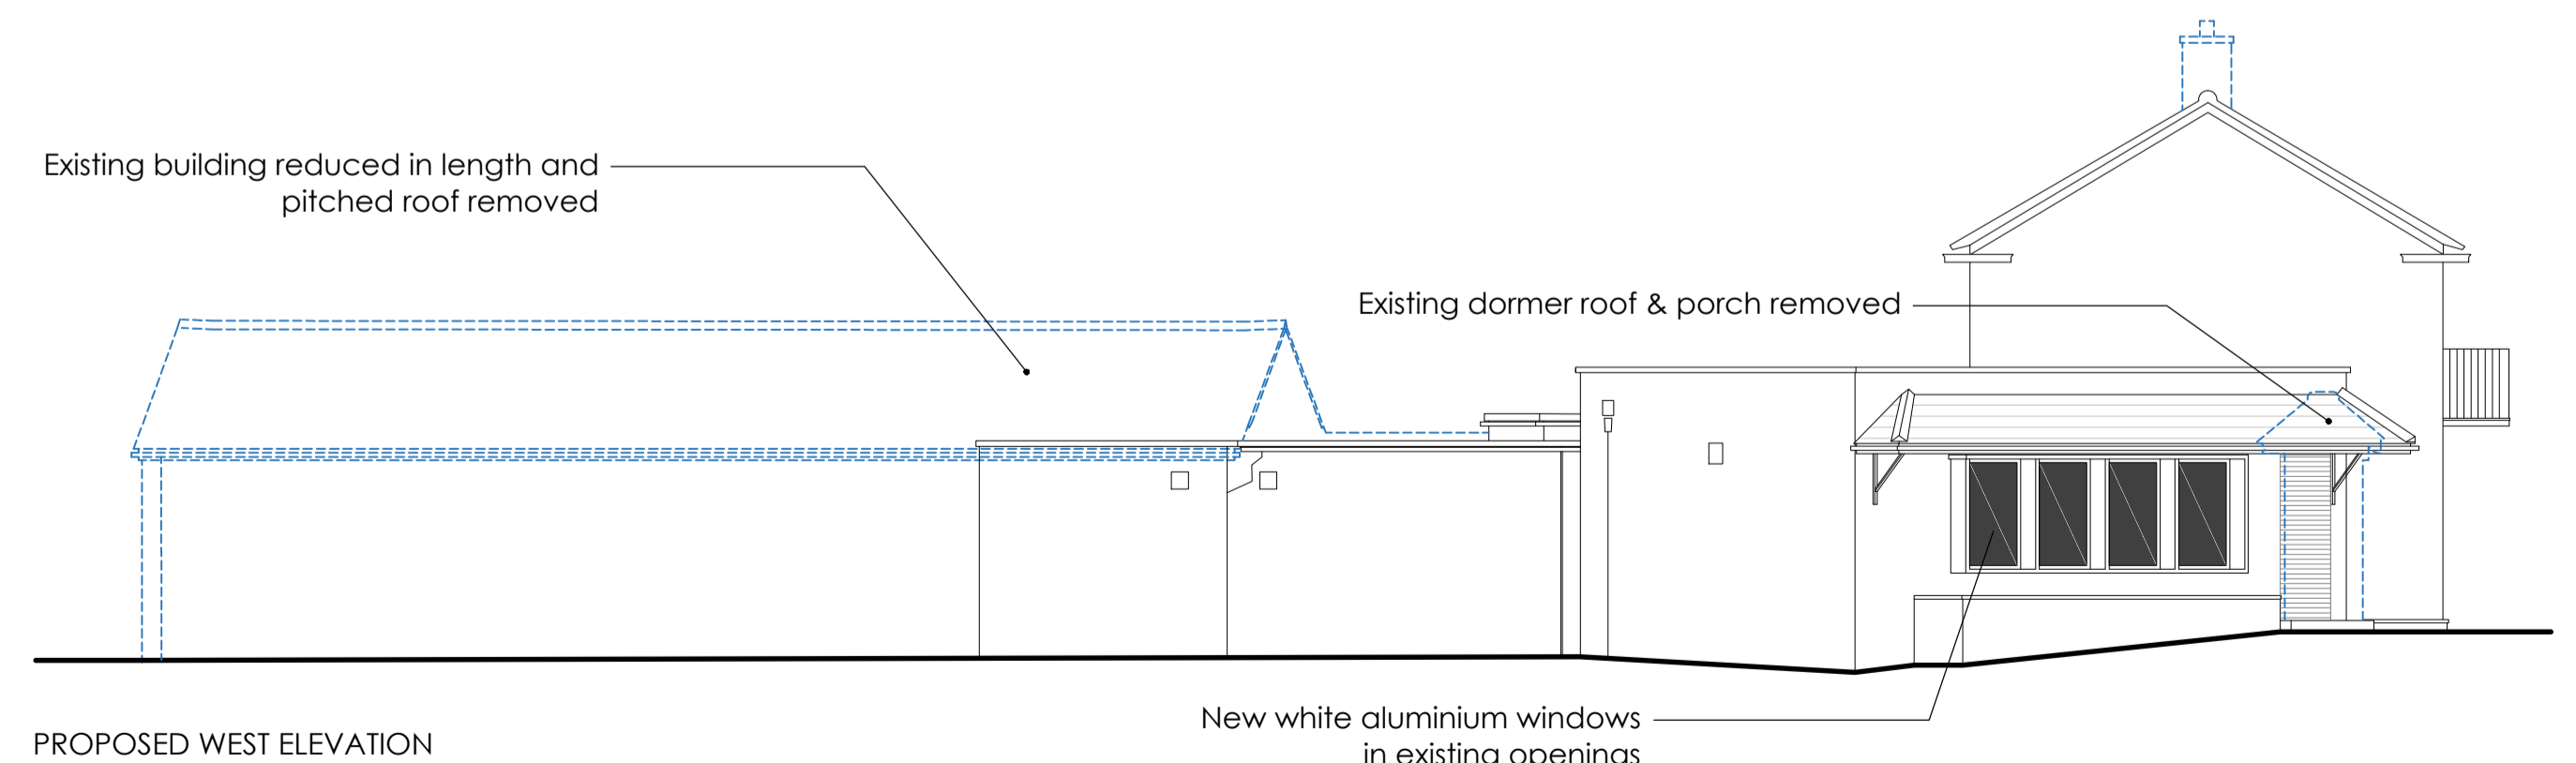

PROPOSED WEST ELEVATION