



EXISTING GROUND FLOOR

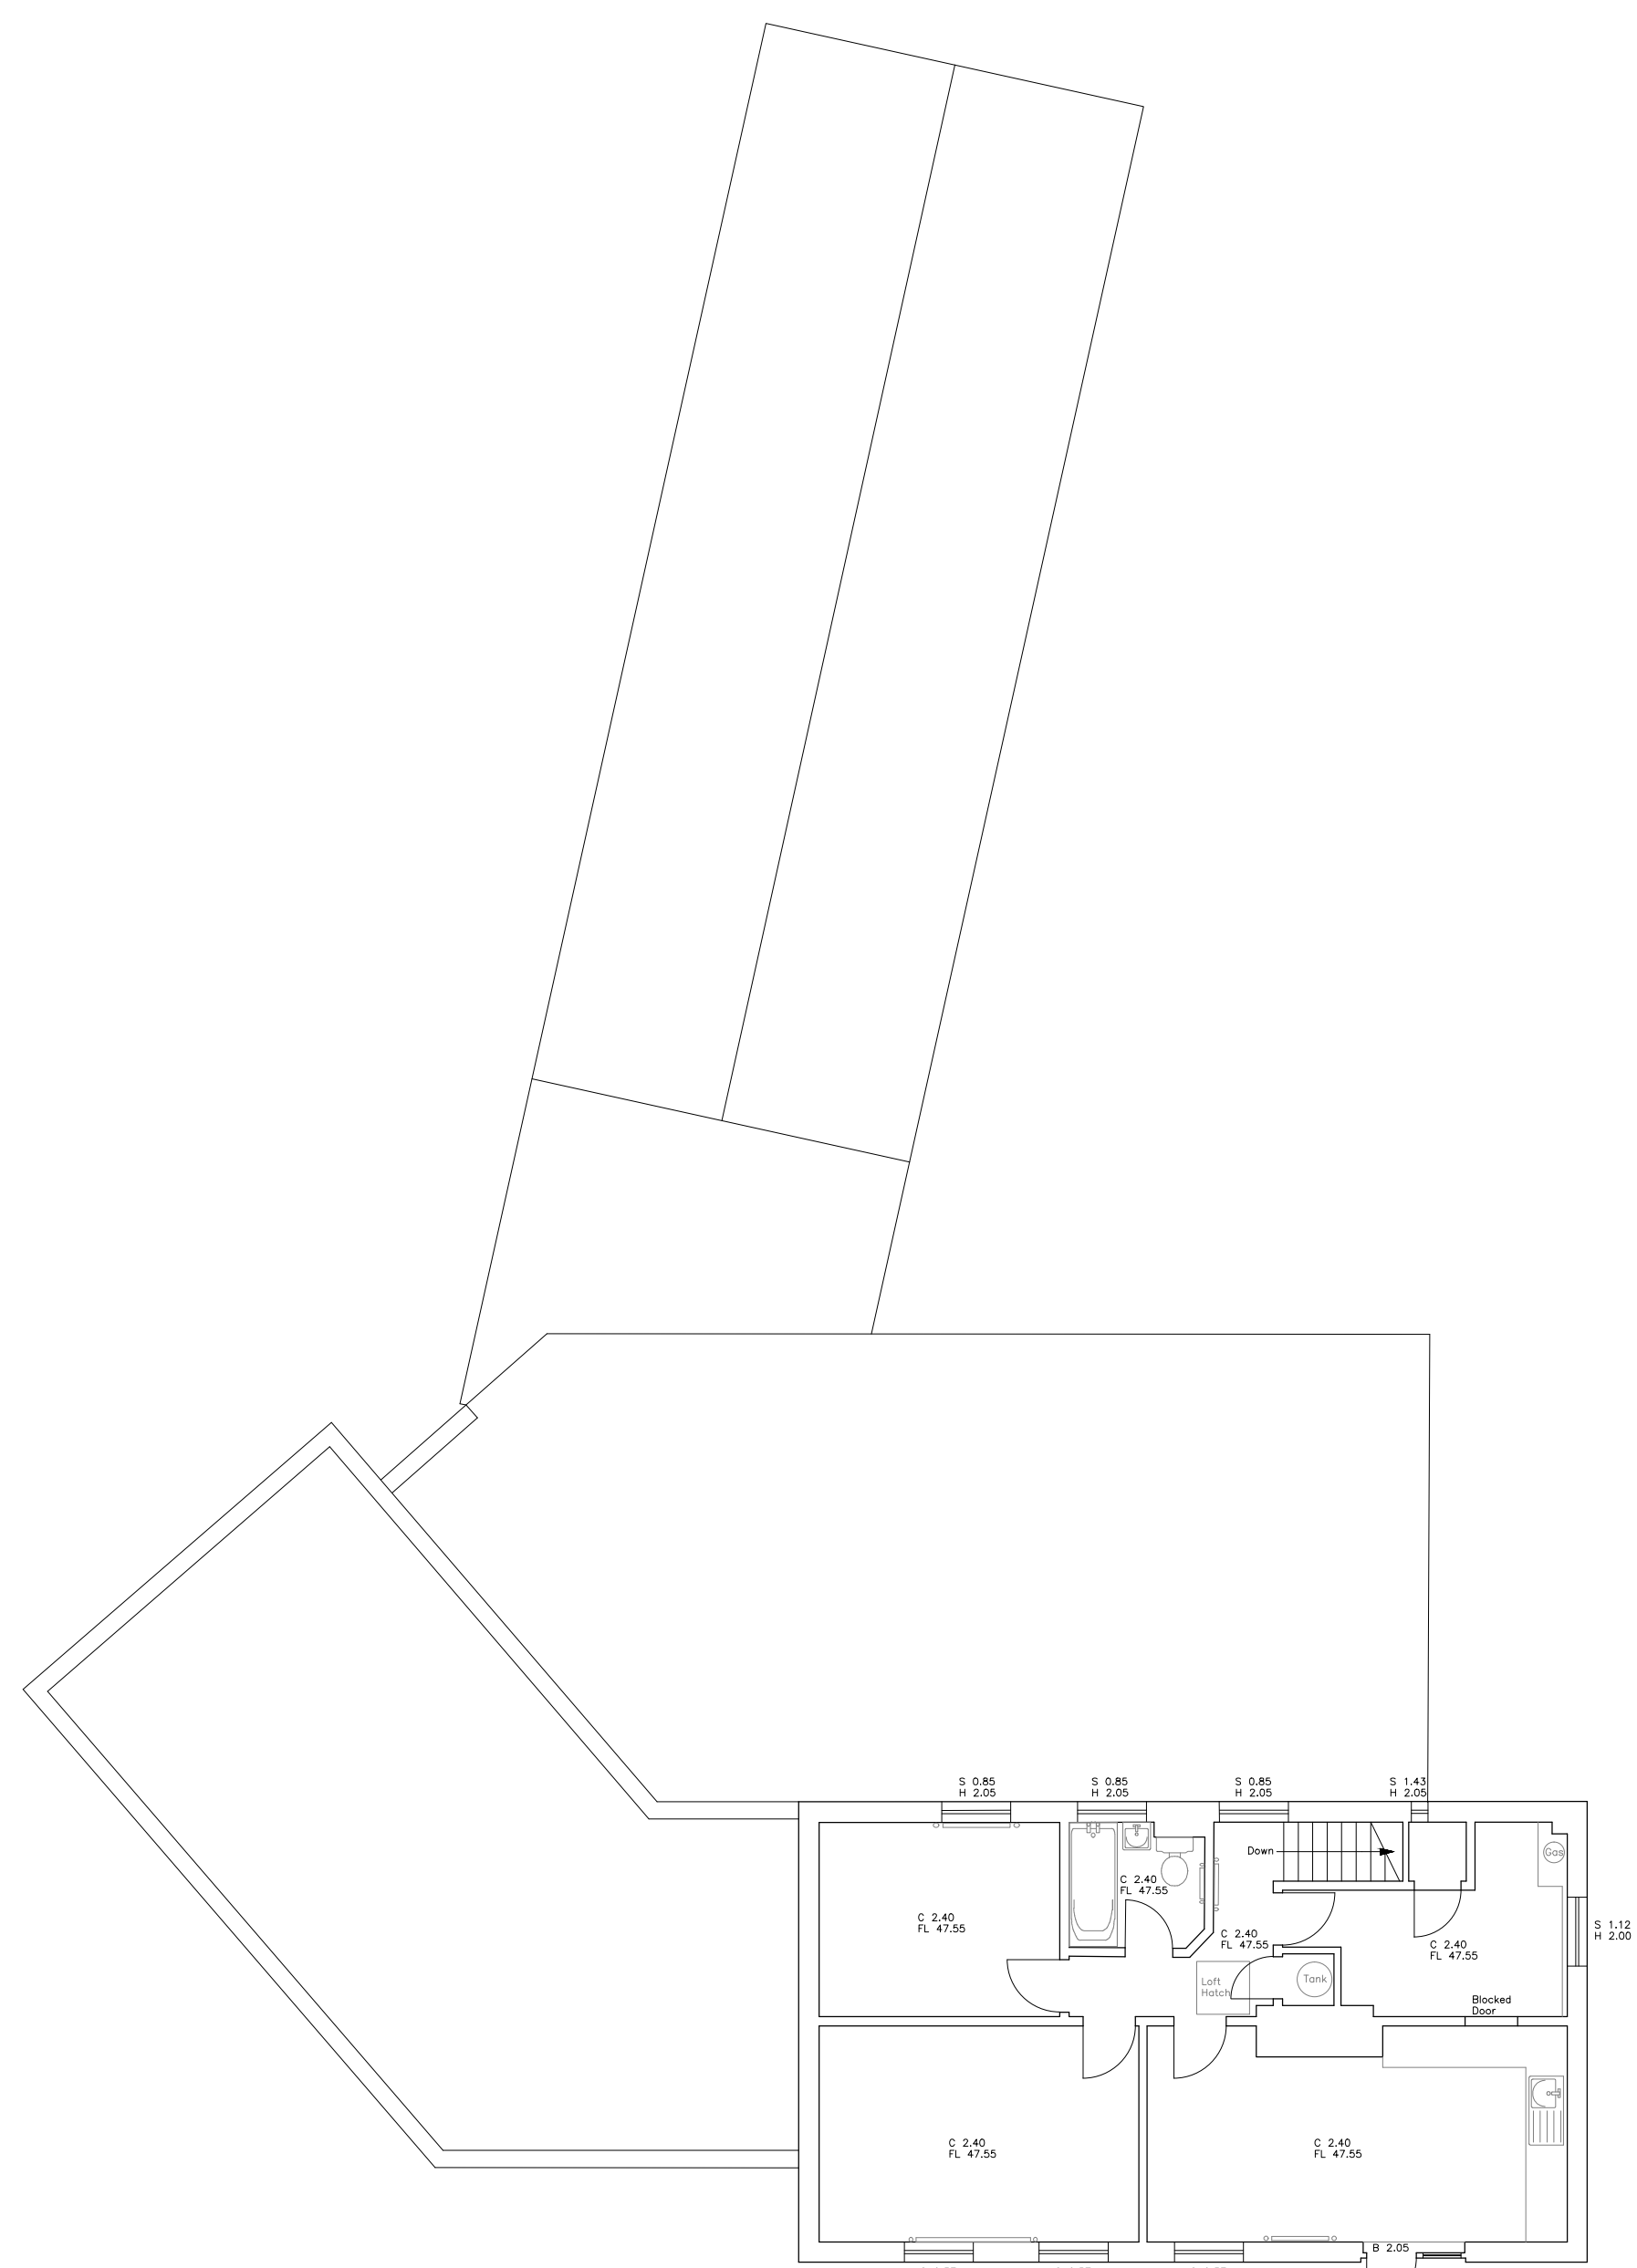

EXISTING FIRST FLOOR

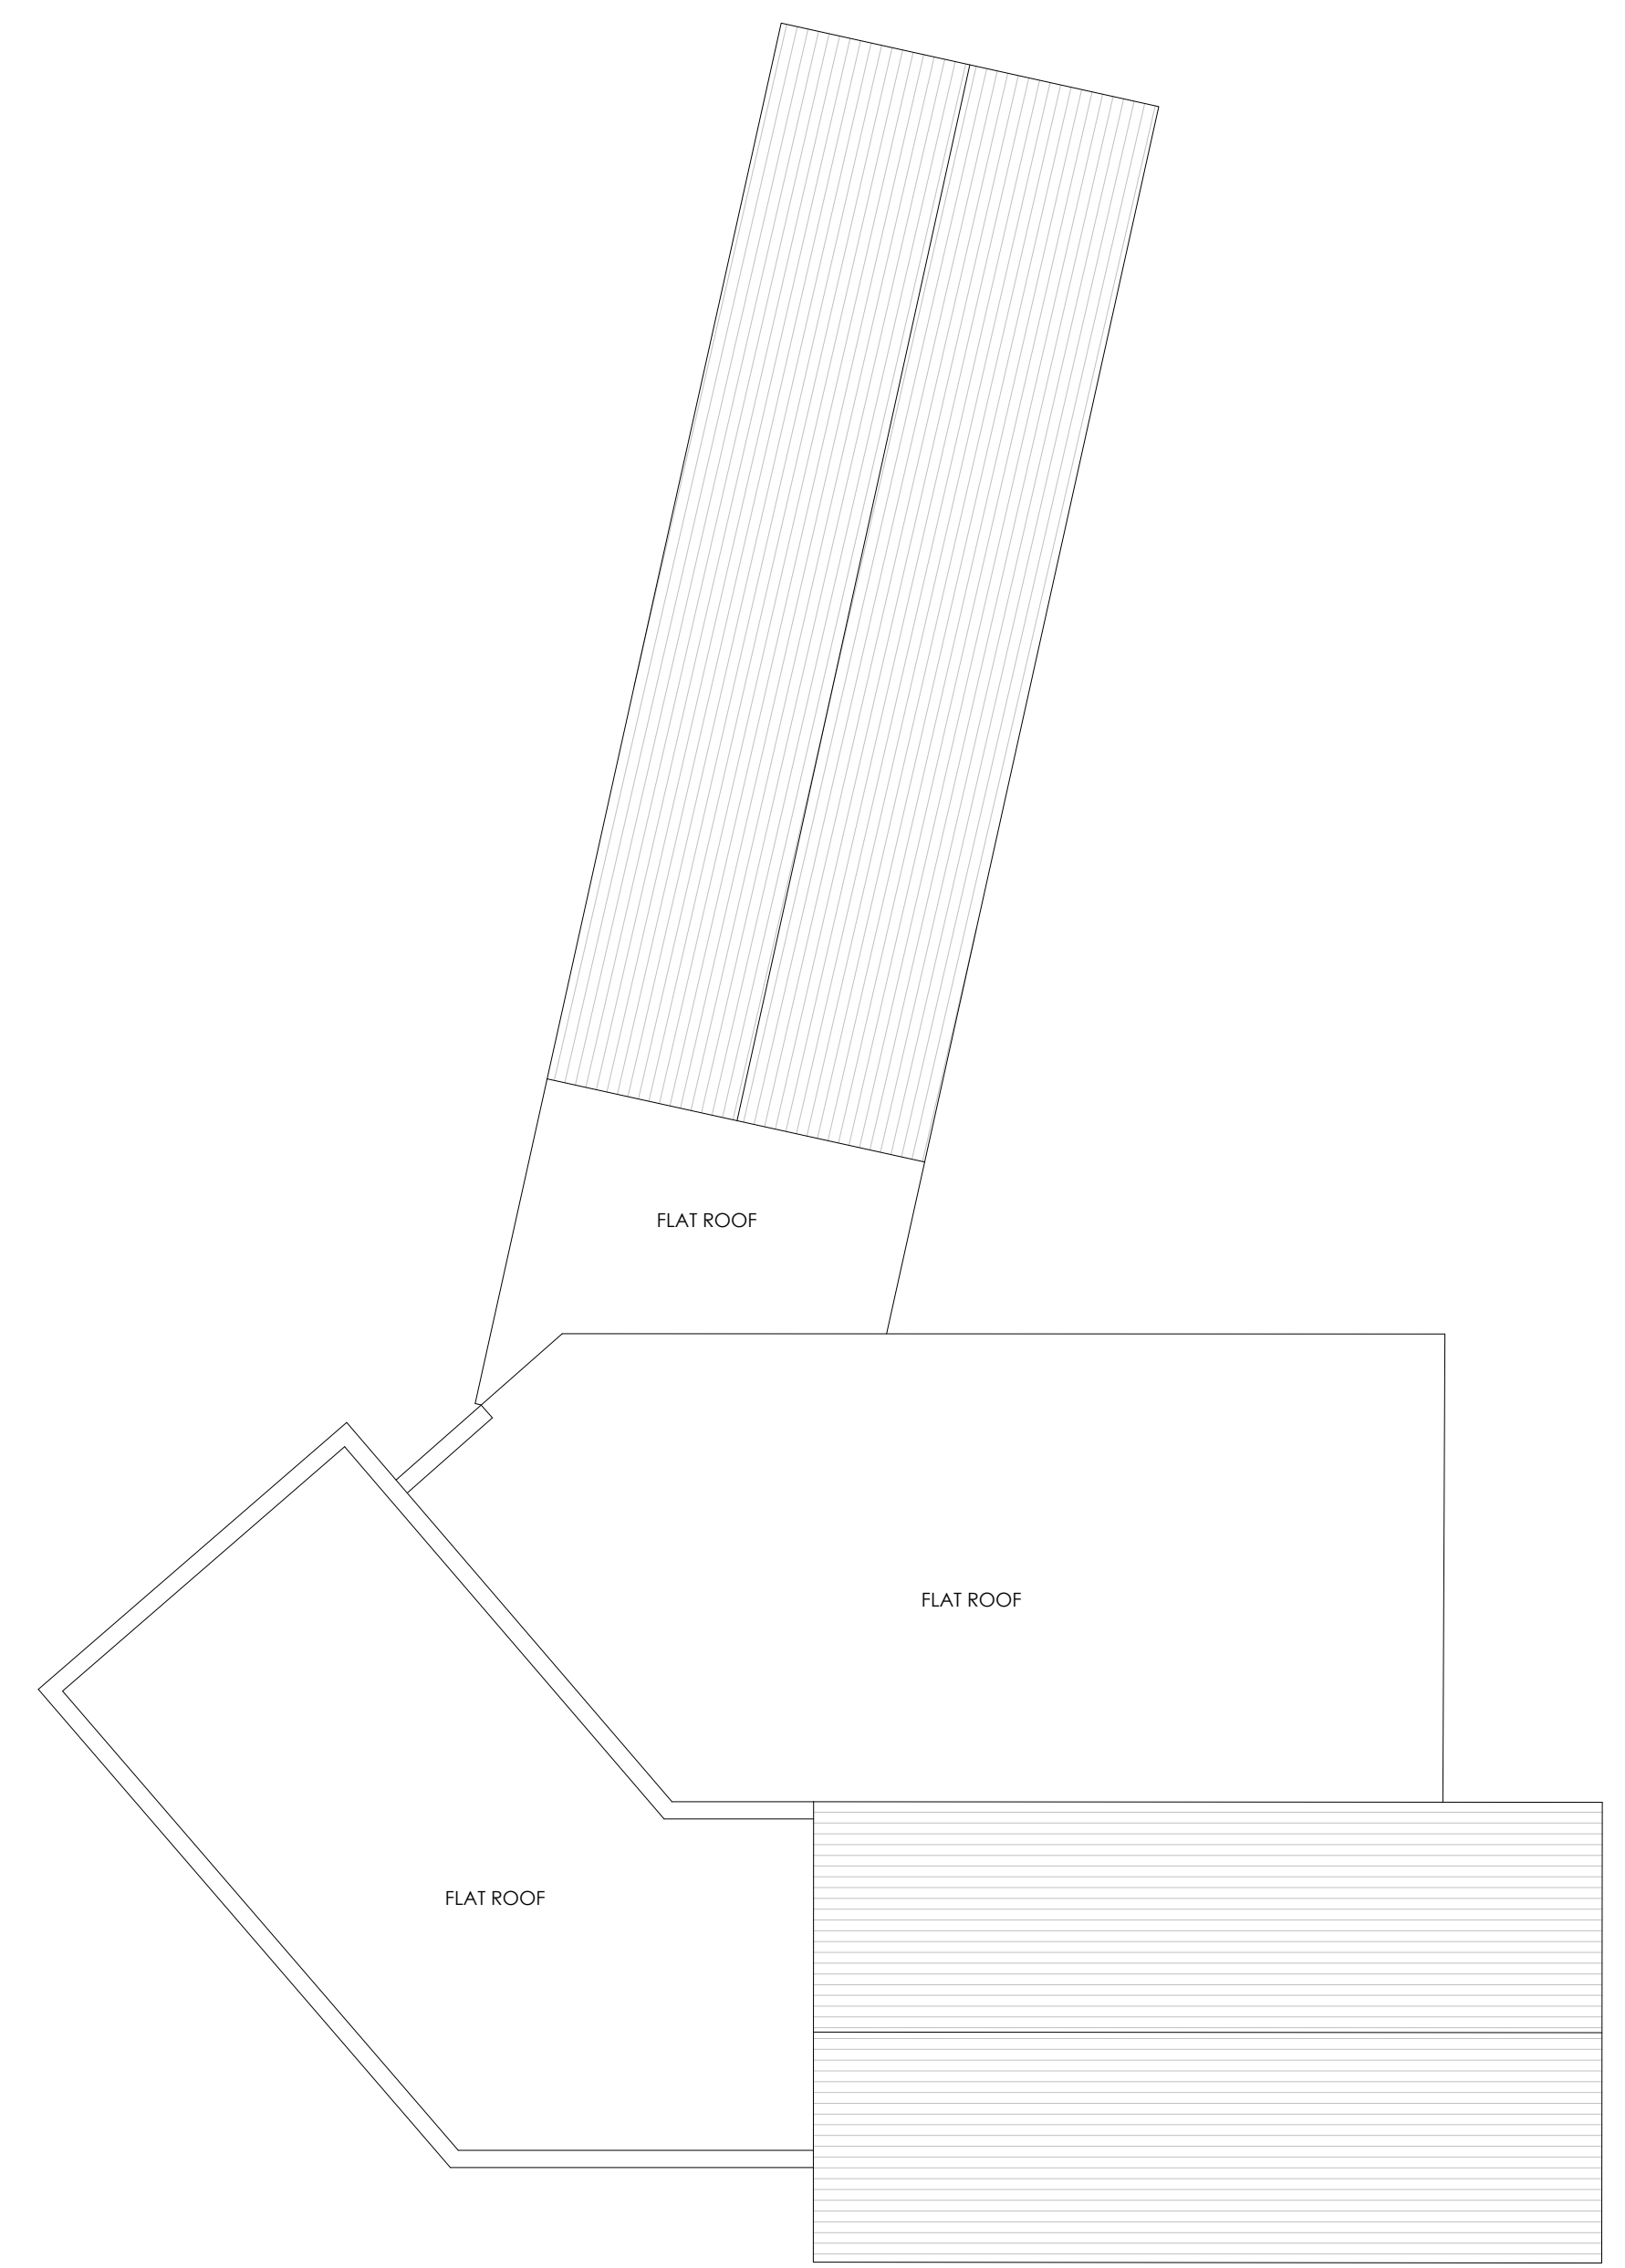

EXISTING ROOF PLAN

NOTES

Do not scale from drawing, figured dimensions to be used only
 All dimensions to be verified on site. Any discrepancies are to be reported to the relevant parties.
 The content of the drawing remain the copyright of Union Architecture, no reproduction without written consent

				client	Westcoast Convenience Ltd	drawn	IF	scale	1:200	size	A1
				address	The John Bull, Westfield Road, Trowbridge, BA14 9JL	checked	IF	title	Existing Plans		
						date	05.01.2017				
						status	Planning				
				proj no.	16_196	drawn		drawn no.	PL_01	revision	-
revision				description		date					