




LEVEL	H1 - H5
Ground	33 m ²
First	33 m ²
Second	18 m ²
TOTAL (m ²)	84 m ²
TOTAL (ft ²)	904 ft ²

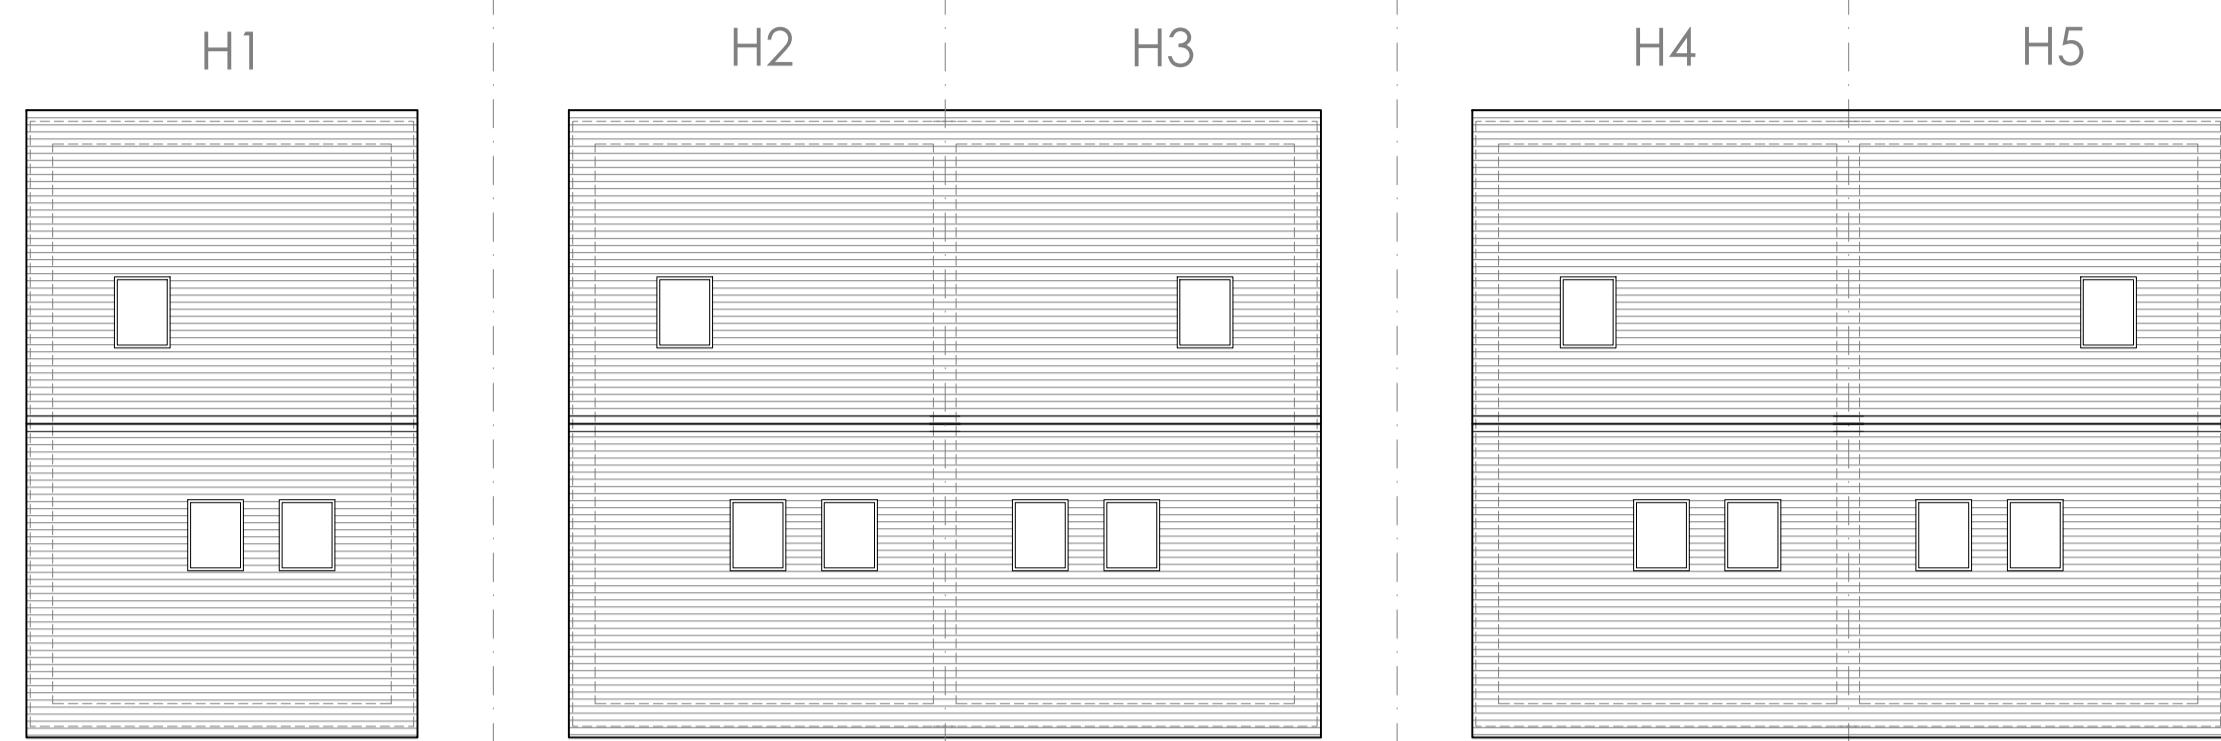


Proposed Roof Plan

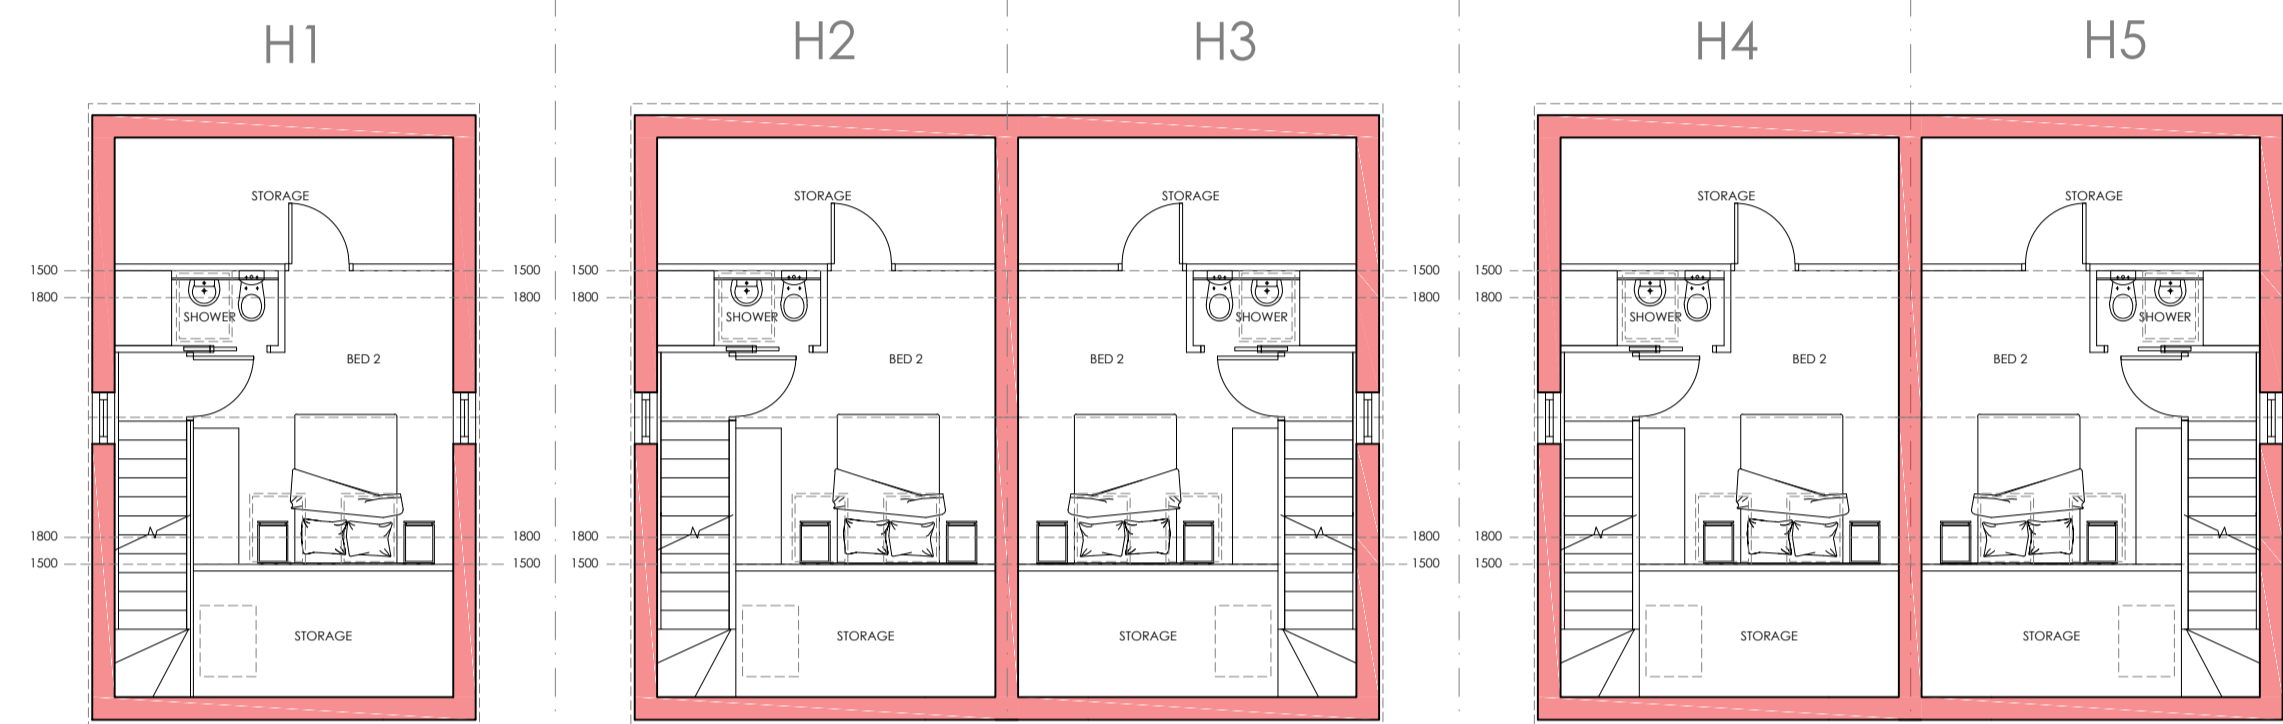

Proposed Attic Plan

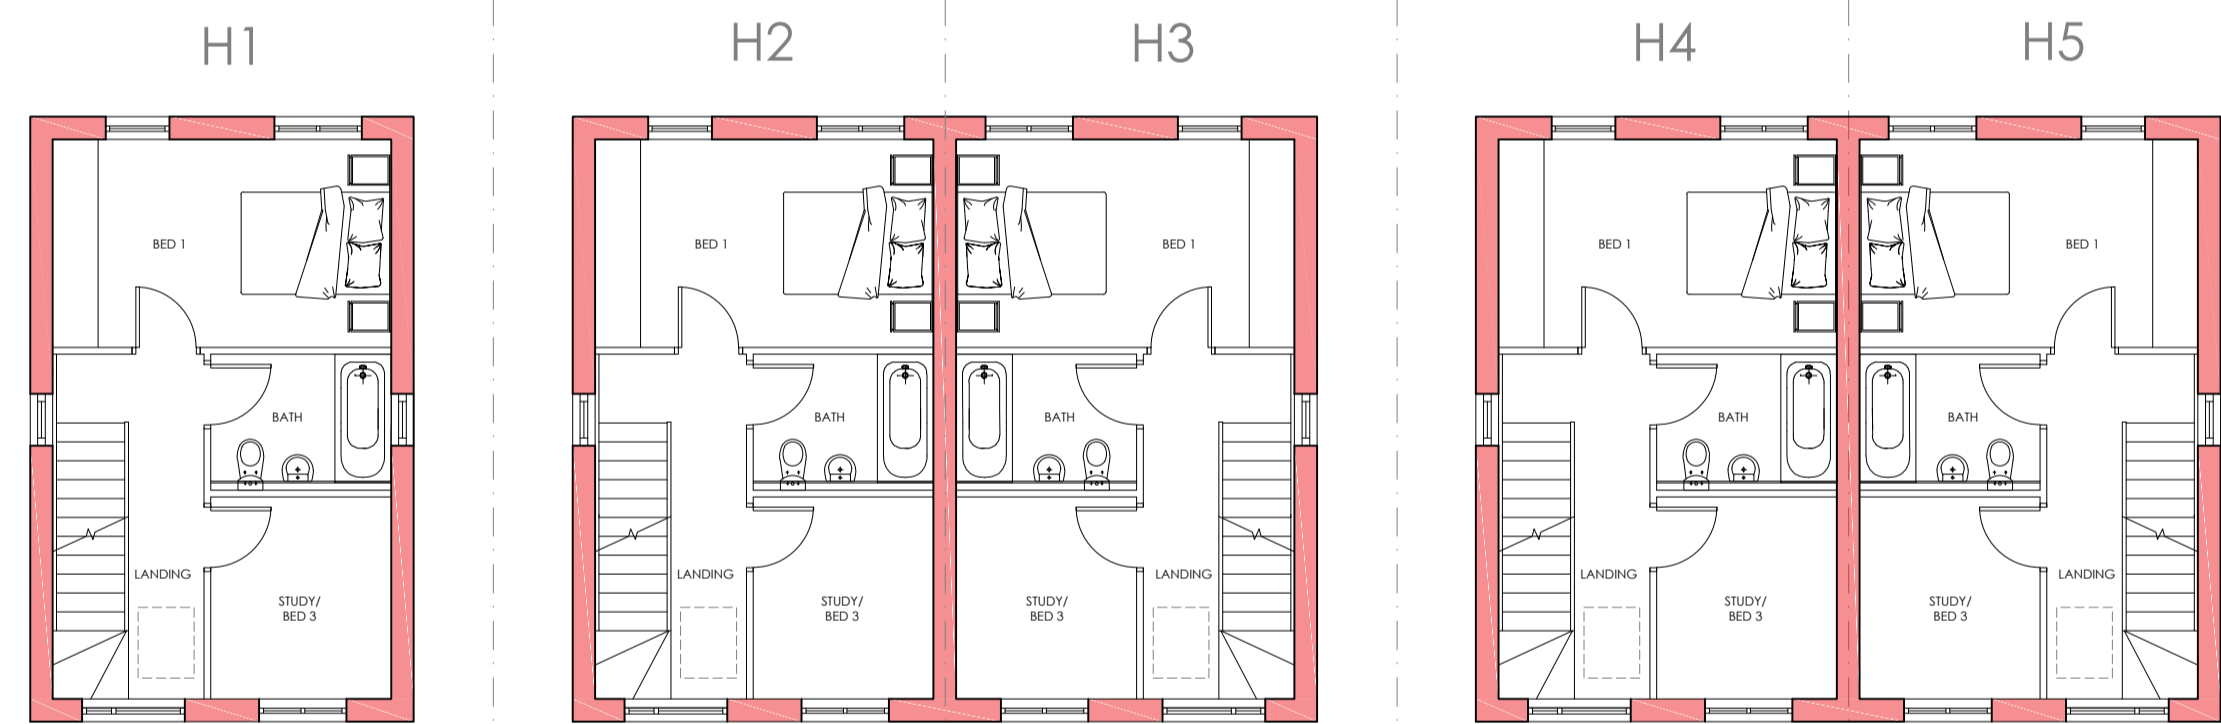

Proposed First Floor Plan

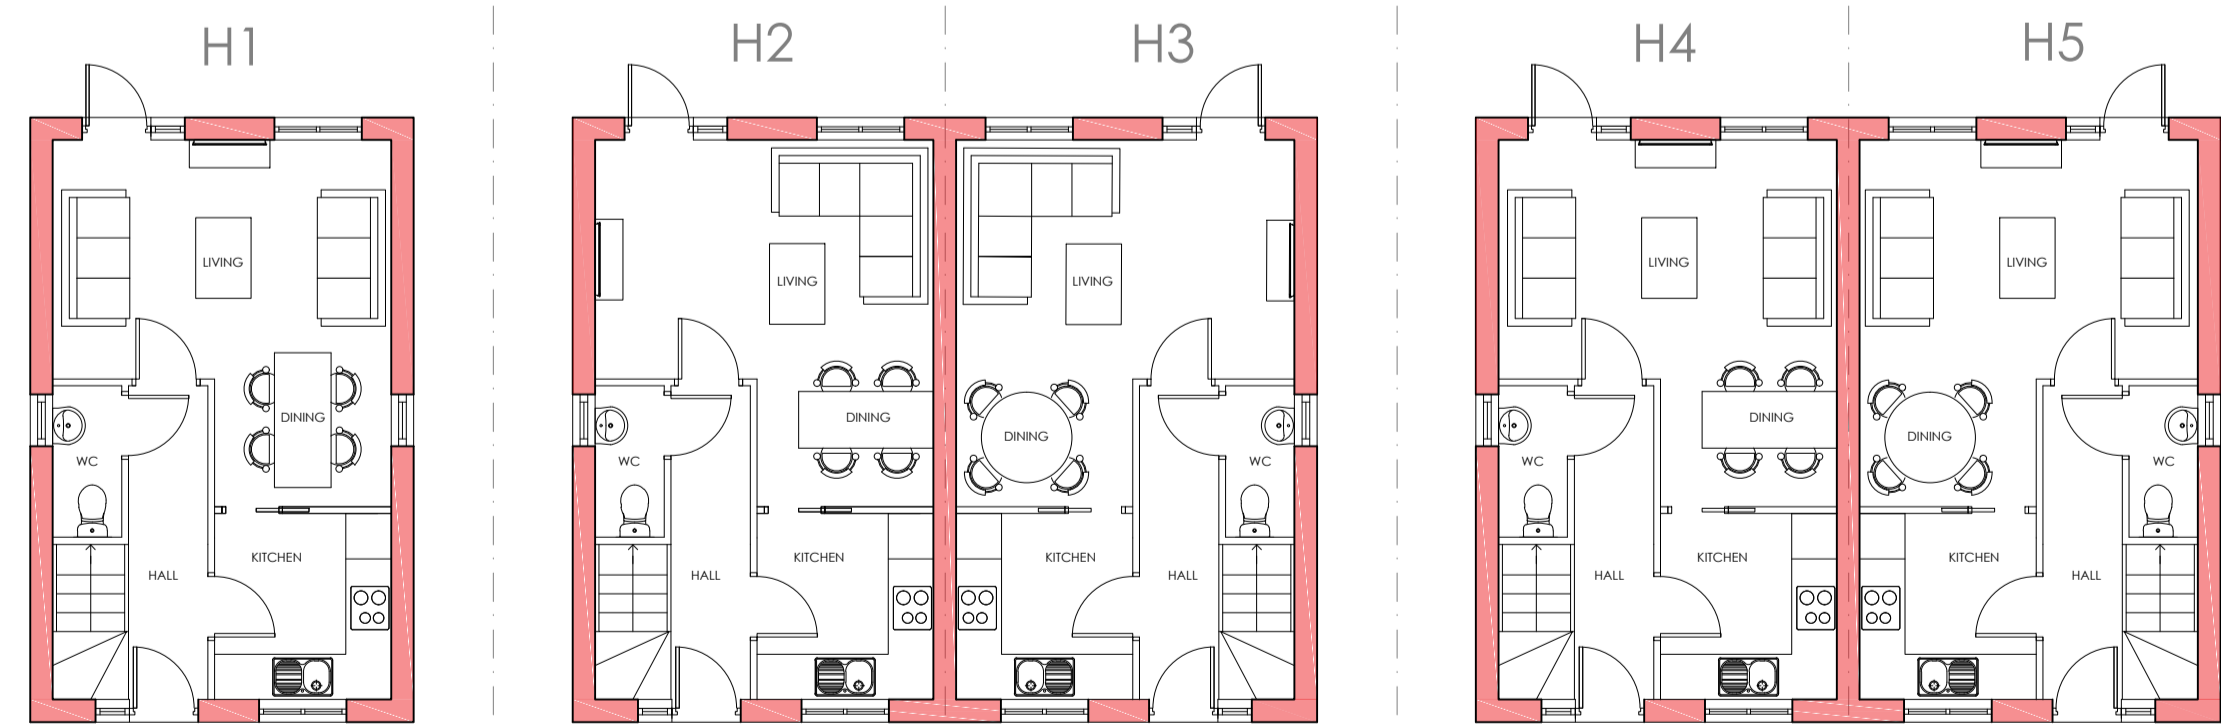

Proposed Ground Floor Plan



Proposed Street Scene

Proposed Side Elevation (West)



Proposed Rear Elevation

Proposed Side Elevation (East)