


Proposed Inner South Elevation  
1:100

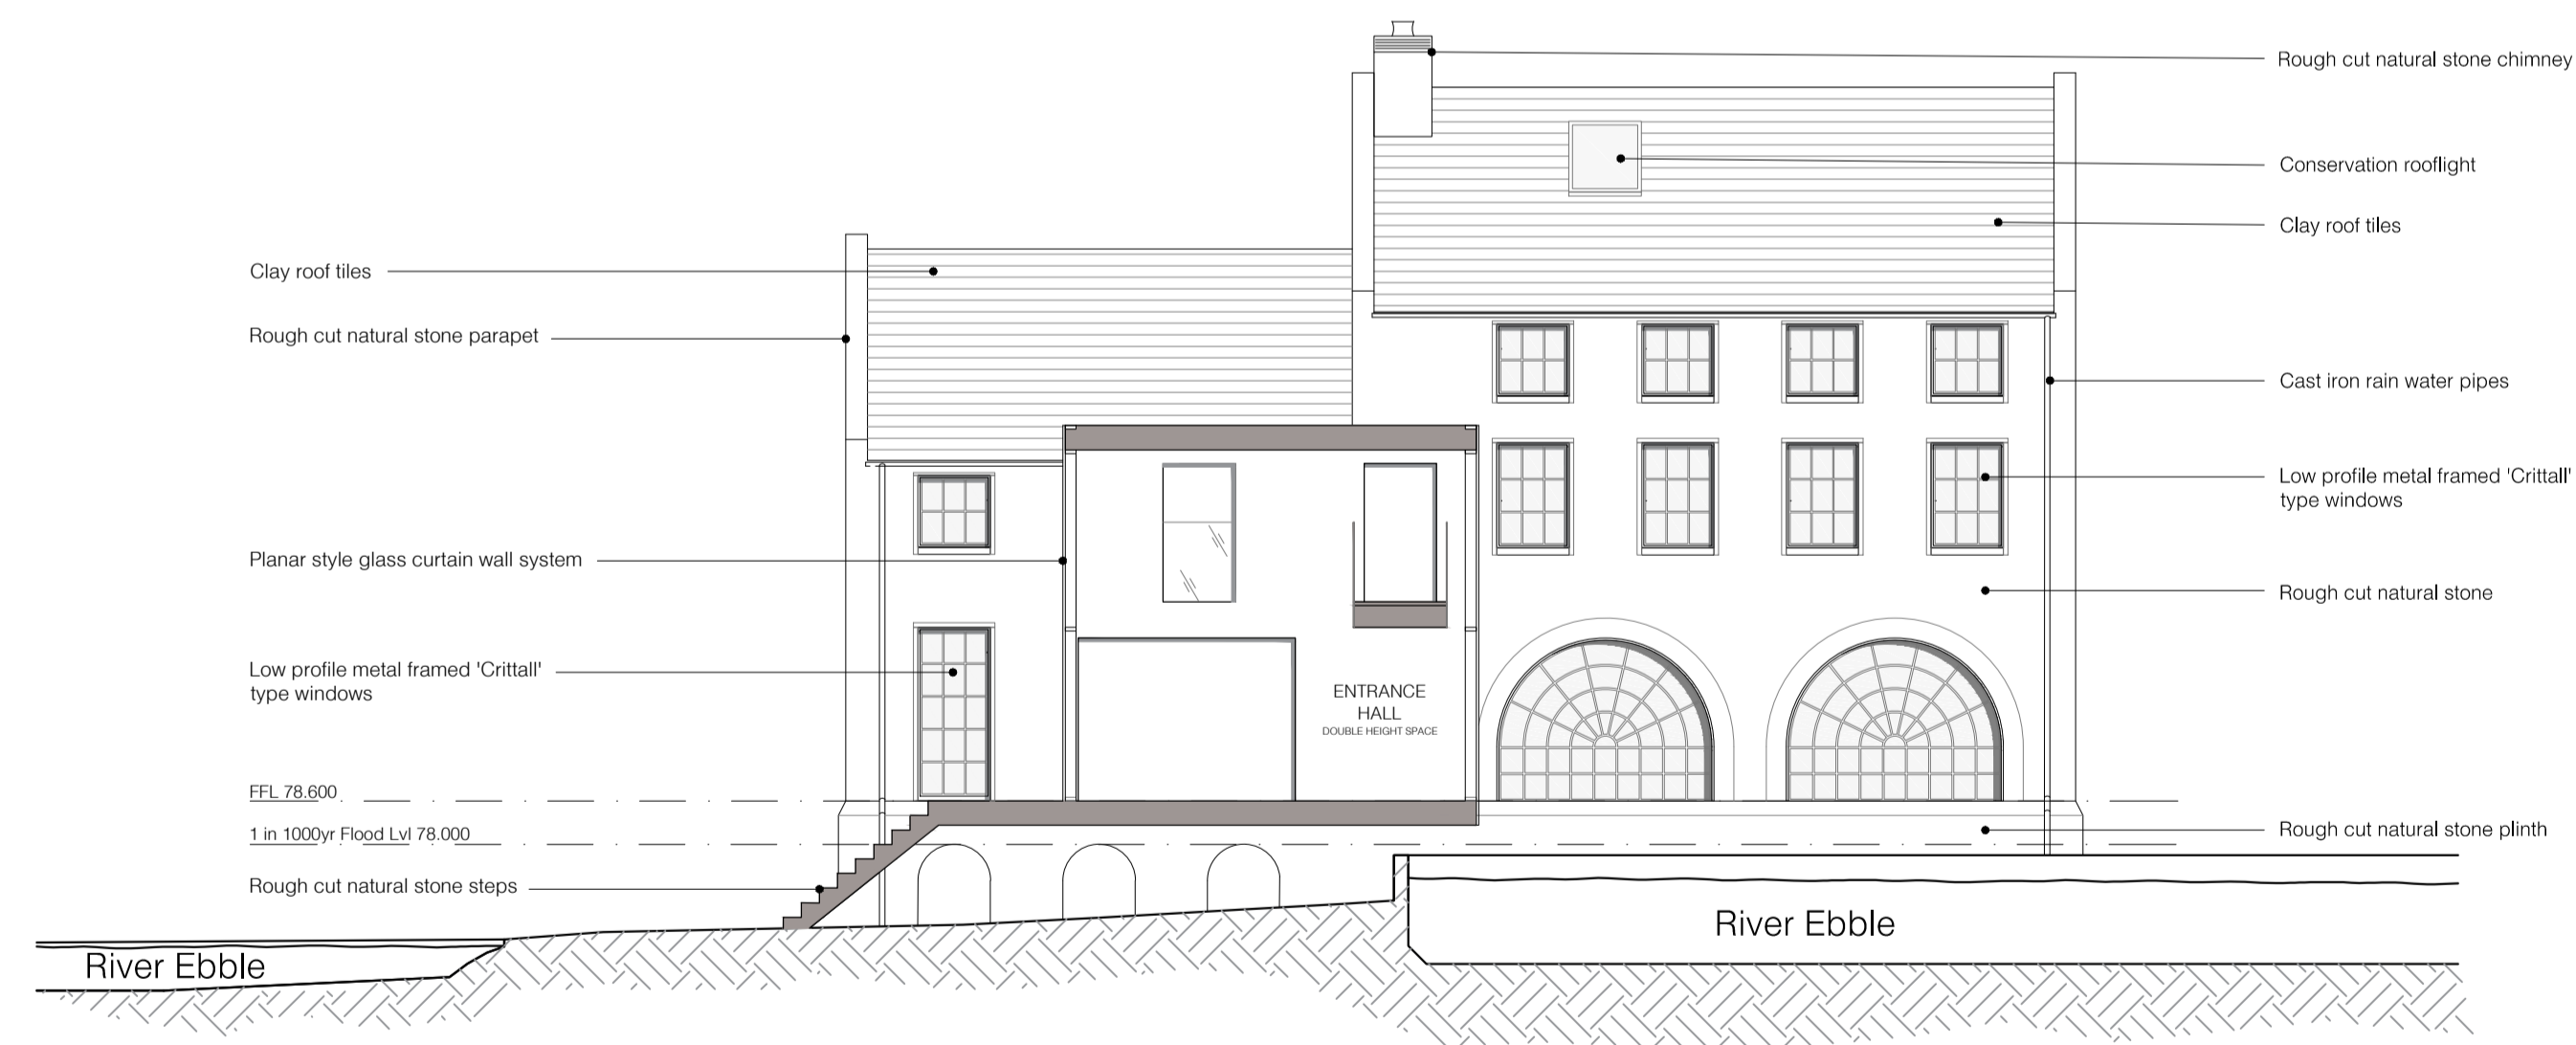

Proposed Inner North Elevation  
1:100

