






Proposed South Elevation  
1:100

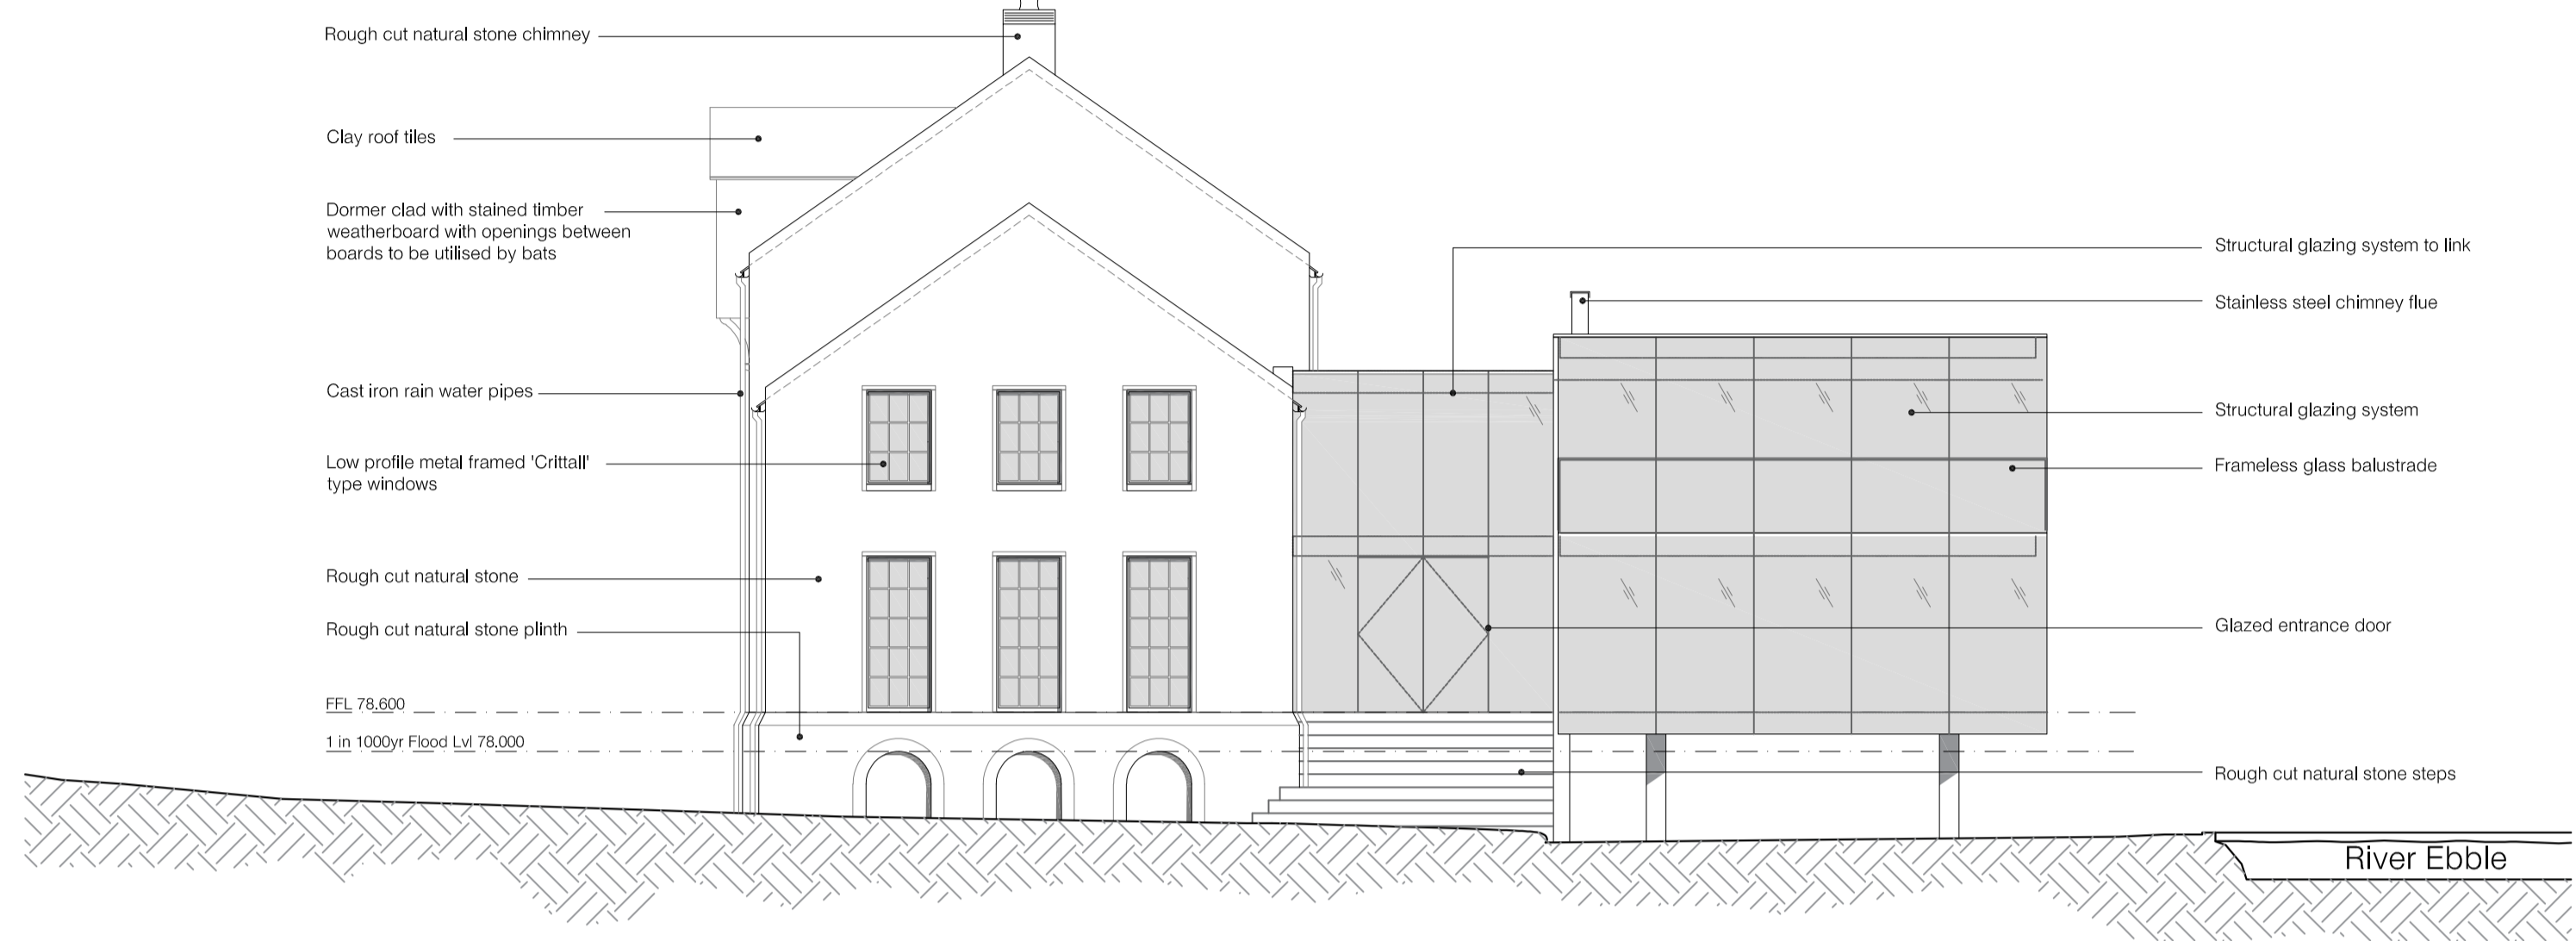

Proposed East Elevation  
1:100

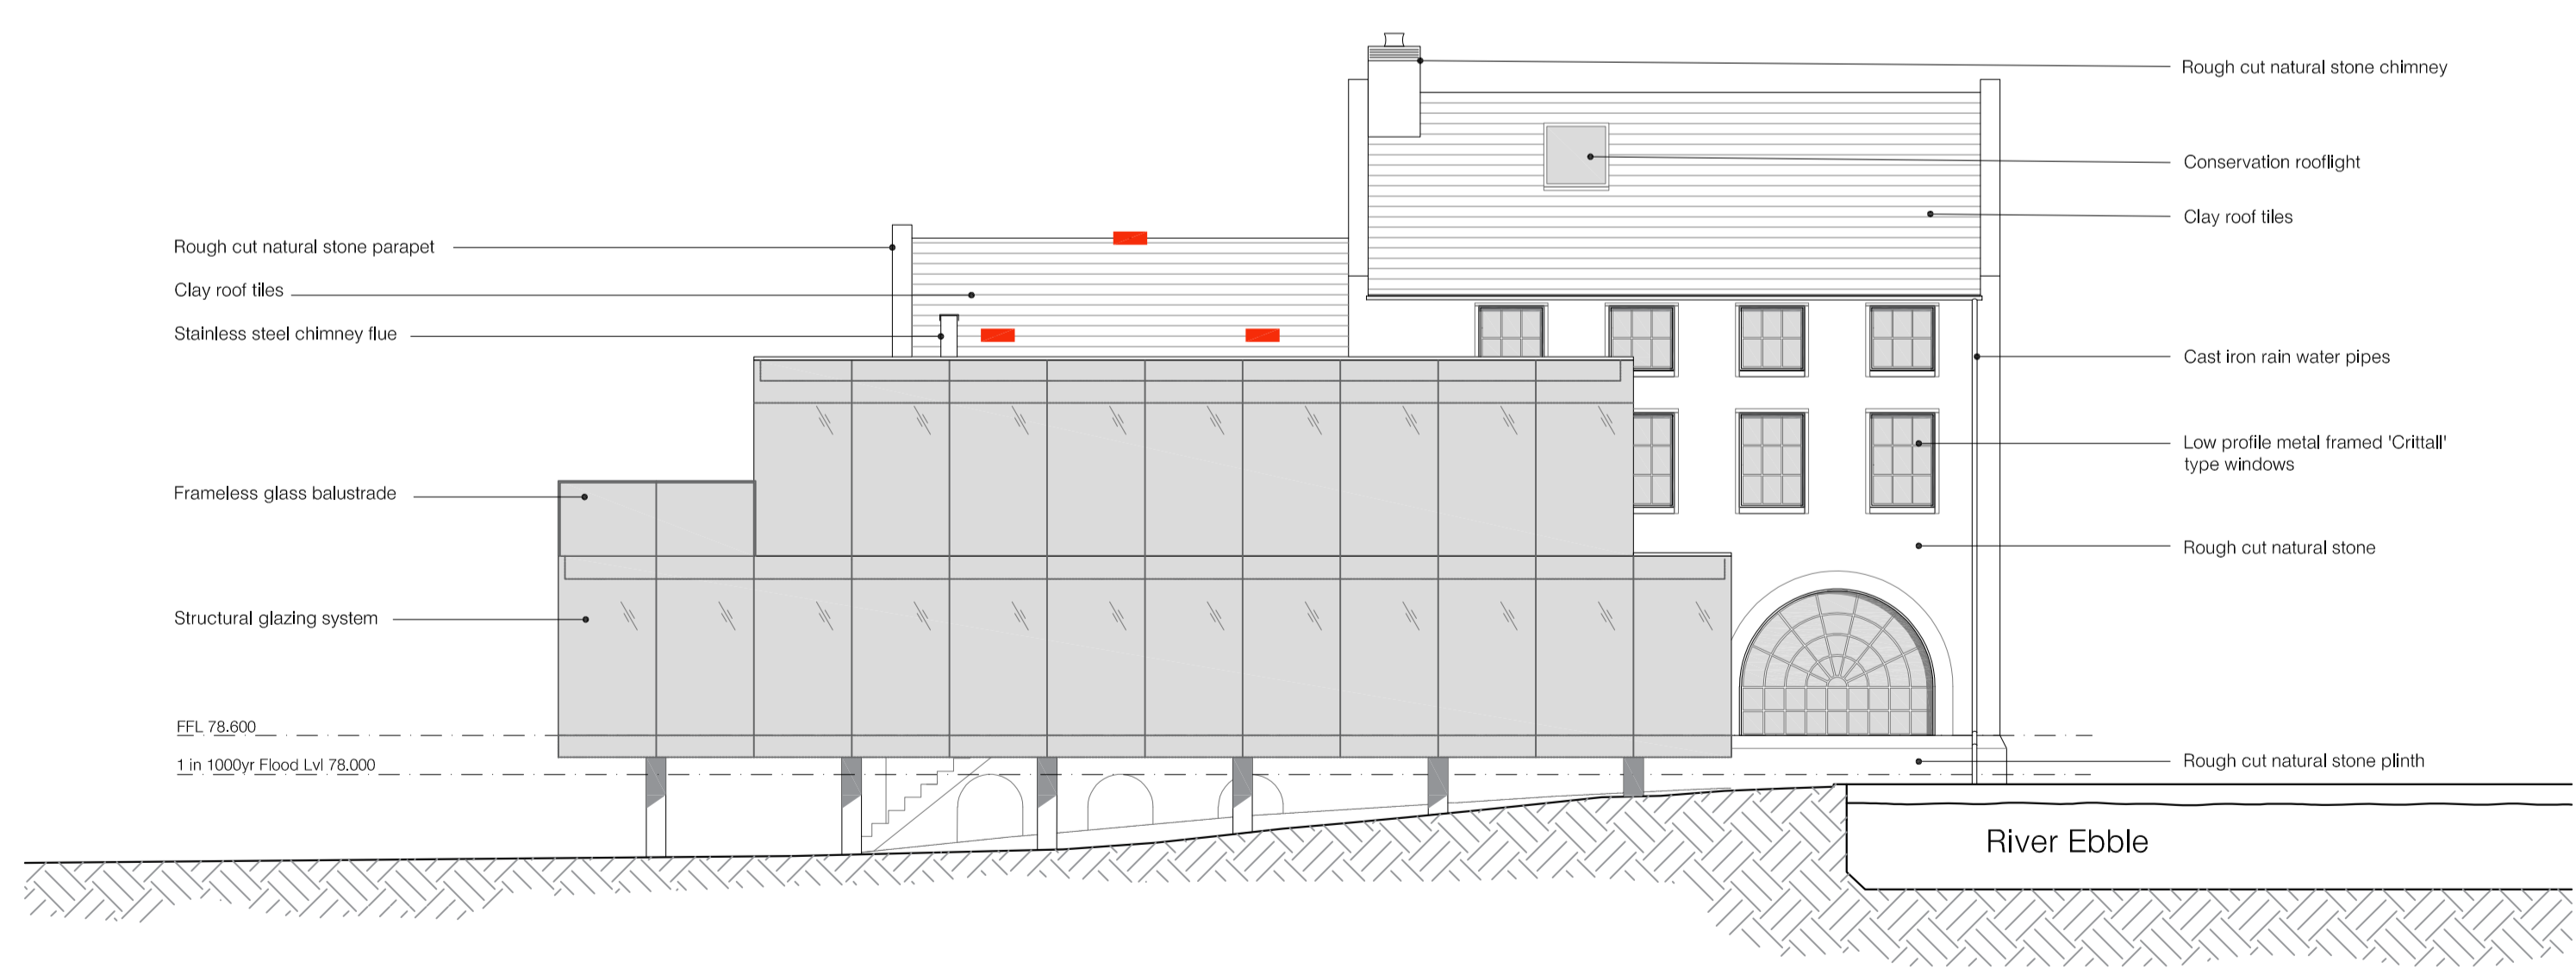

Proposed North Elevation  
1:100

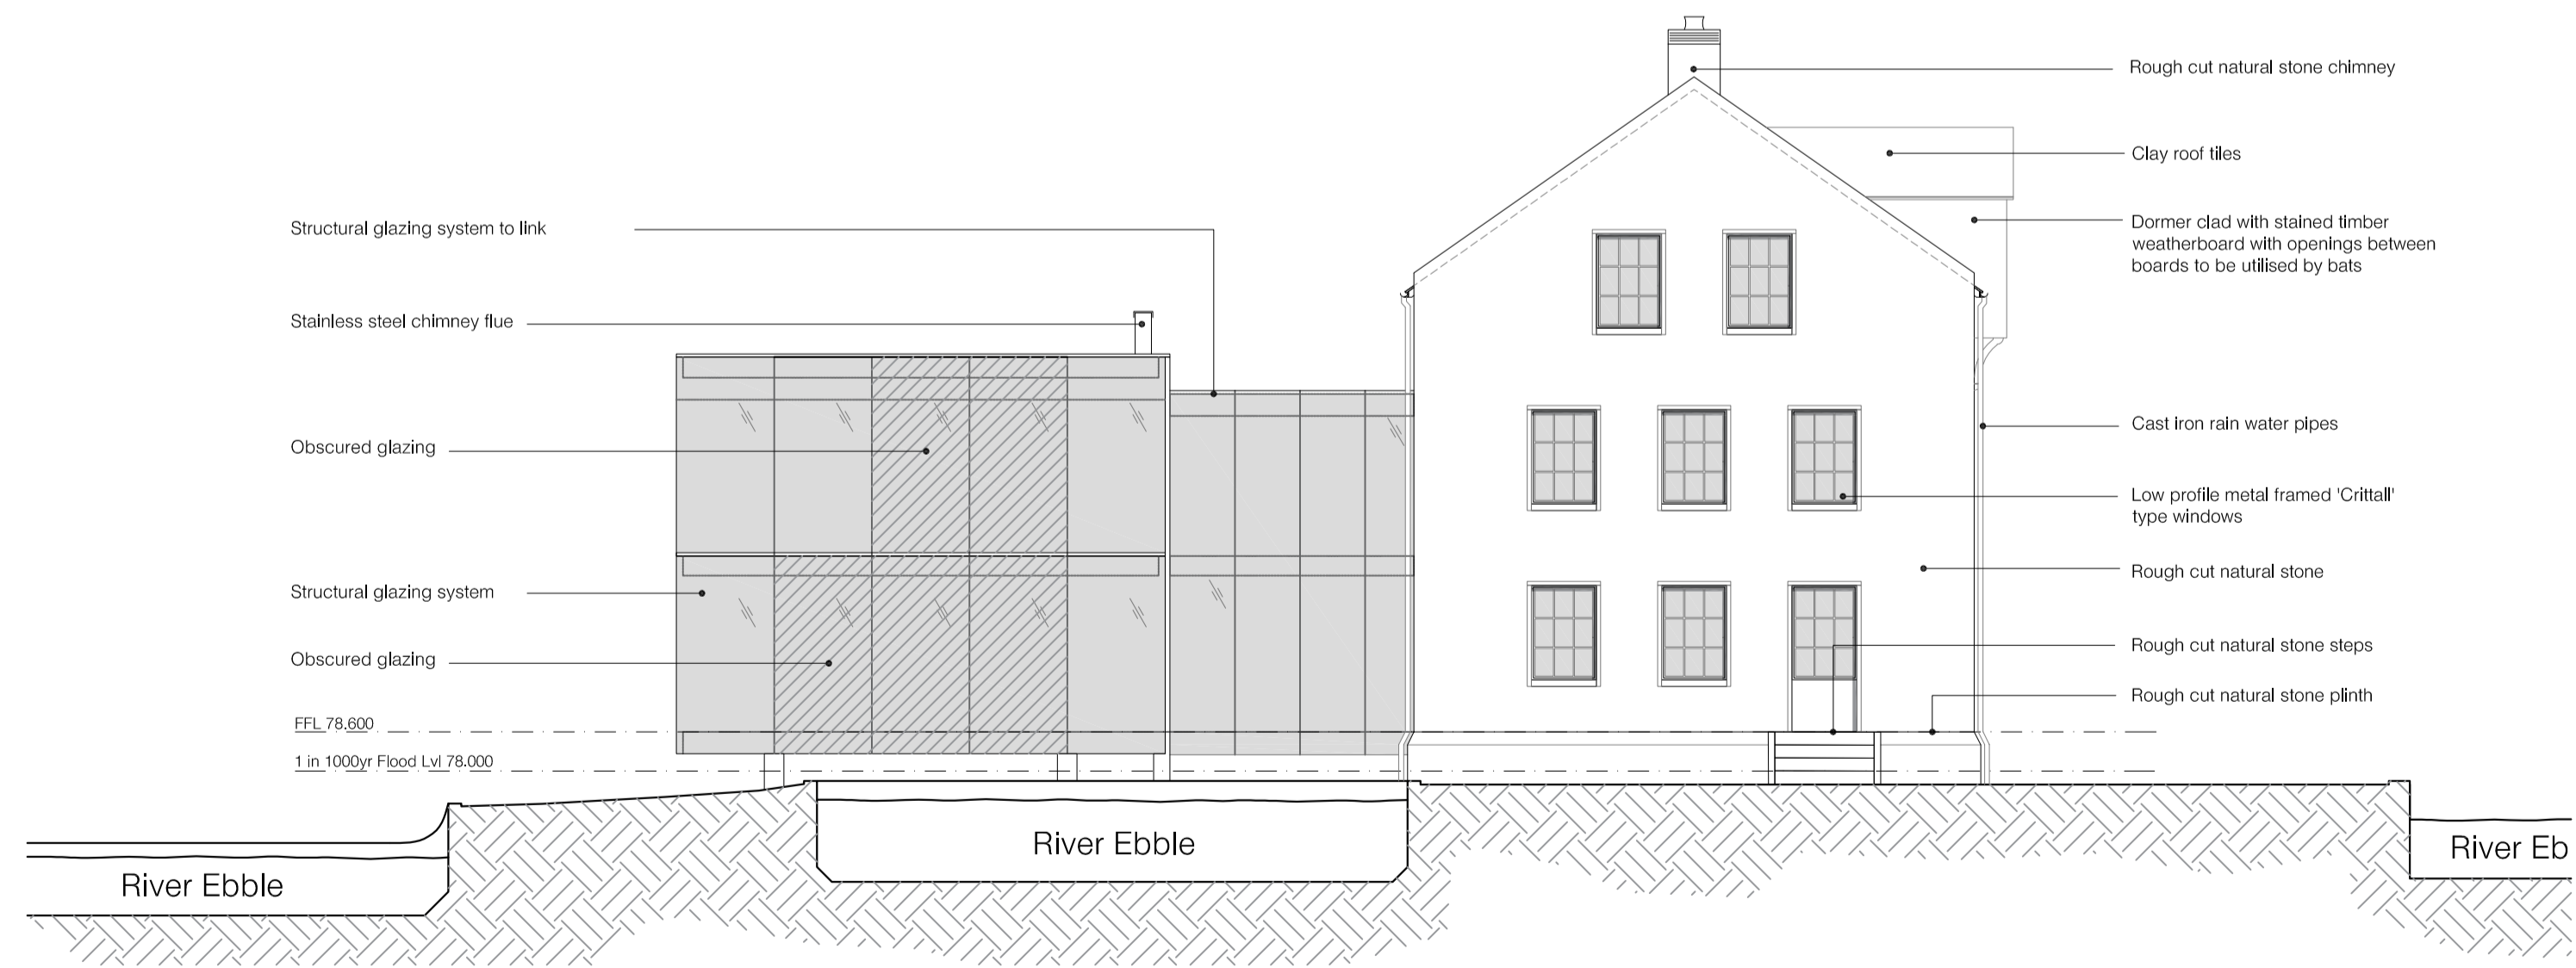

Proposed West Elevation  
1:100

**Key**  
 Bat access to roof space via gaps under roof and ridge tile