
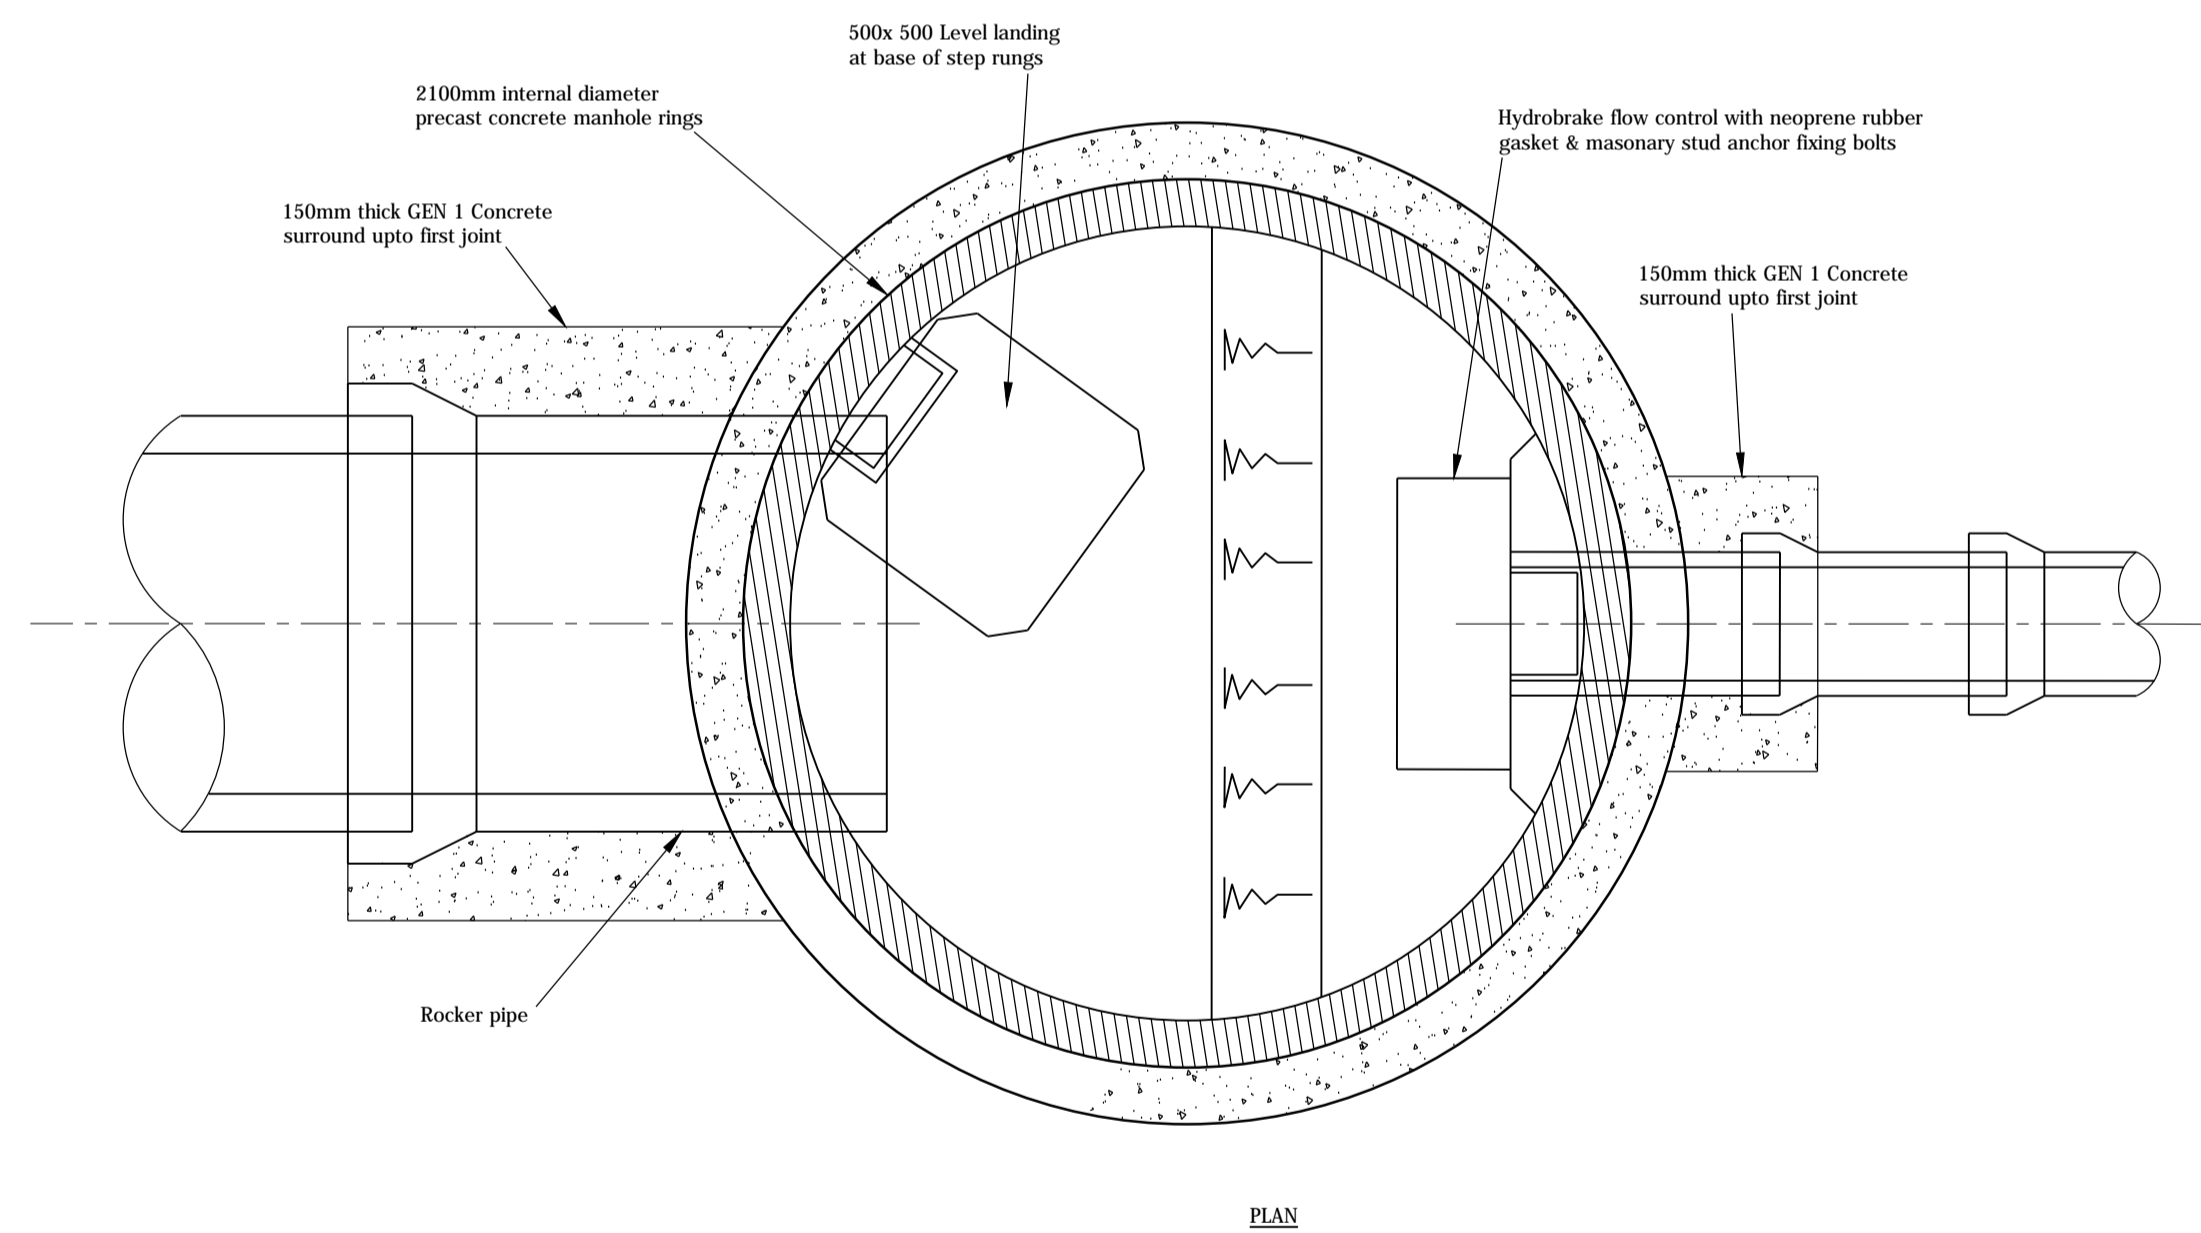



Note

Works to comply with requirements of Sewers for Adoption 7th edition.


DETAIL 3.1
TYPICAL HYDROBRAKE CHAMBER

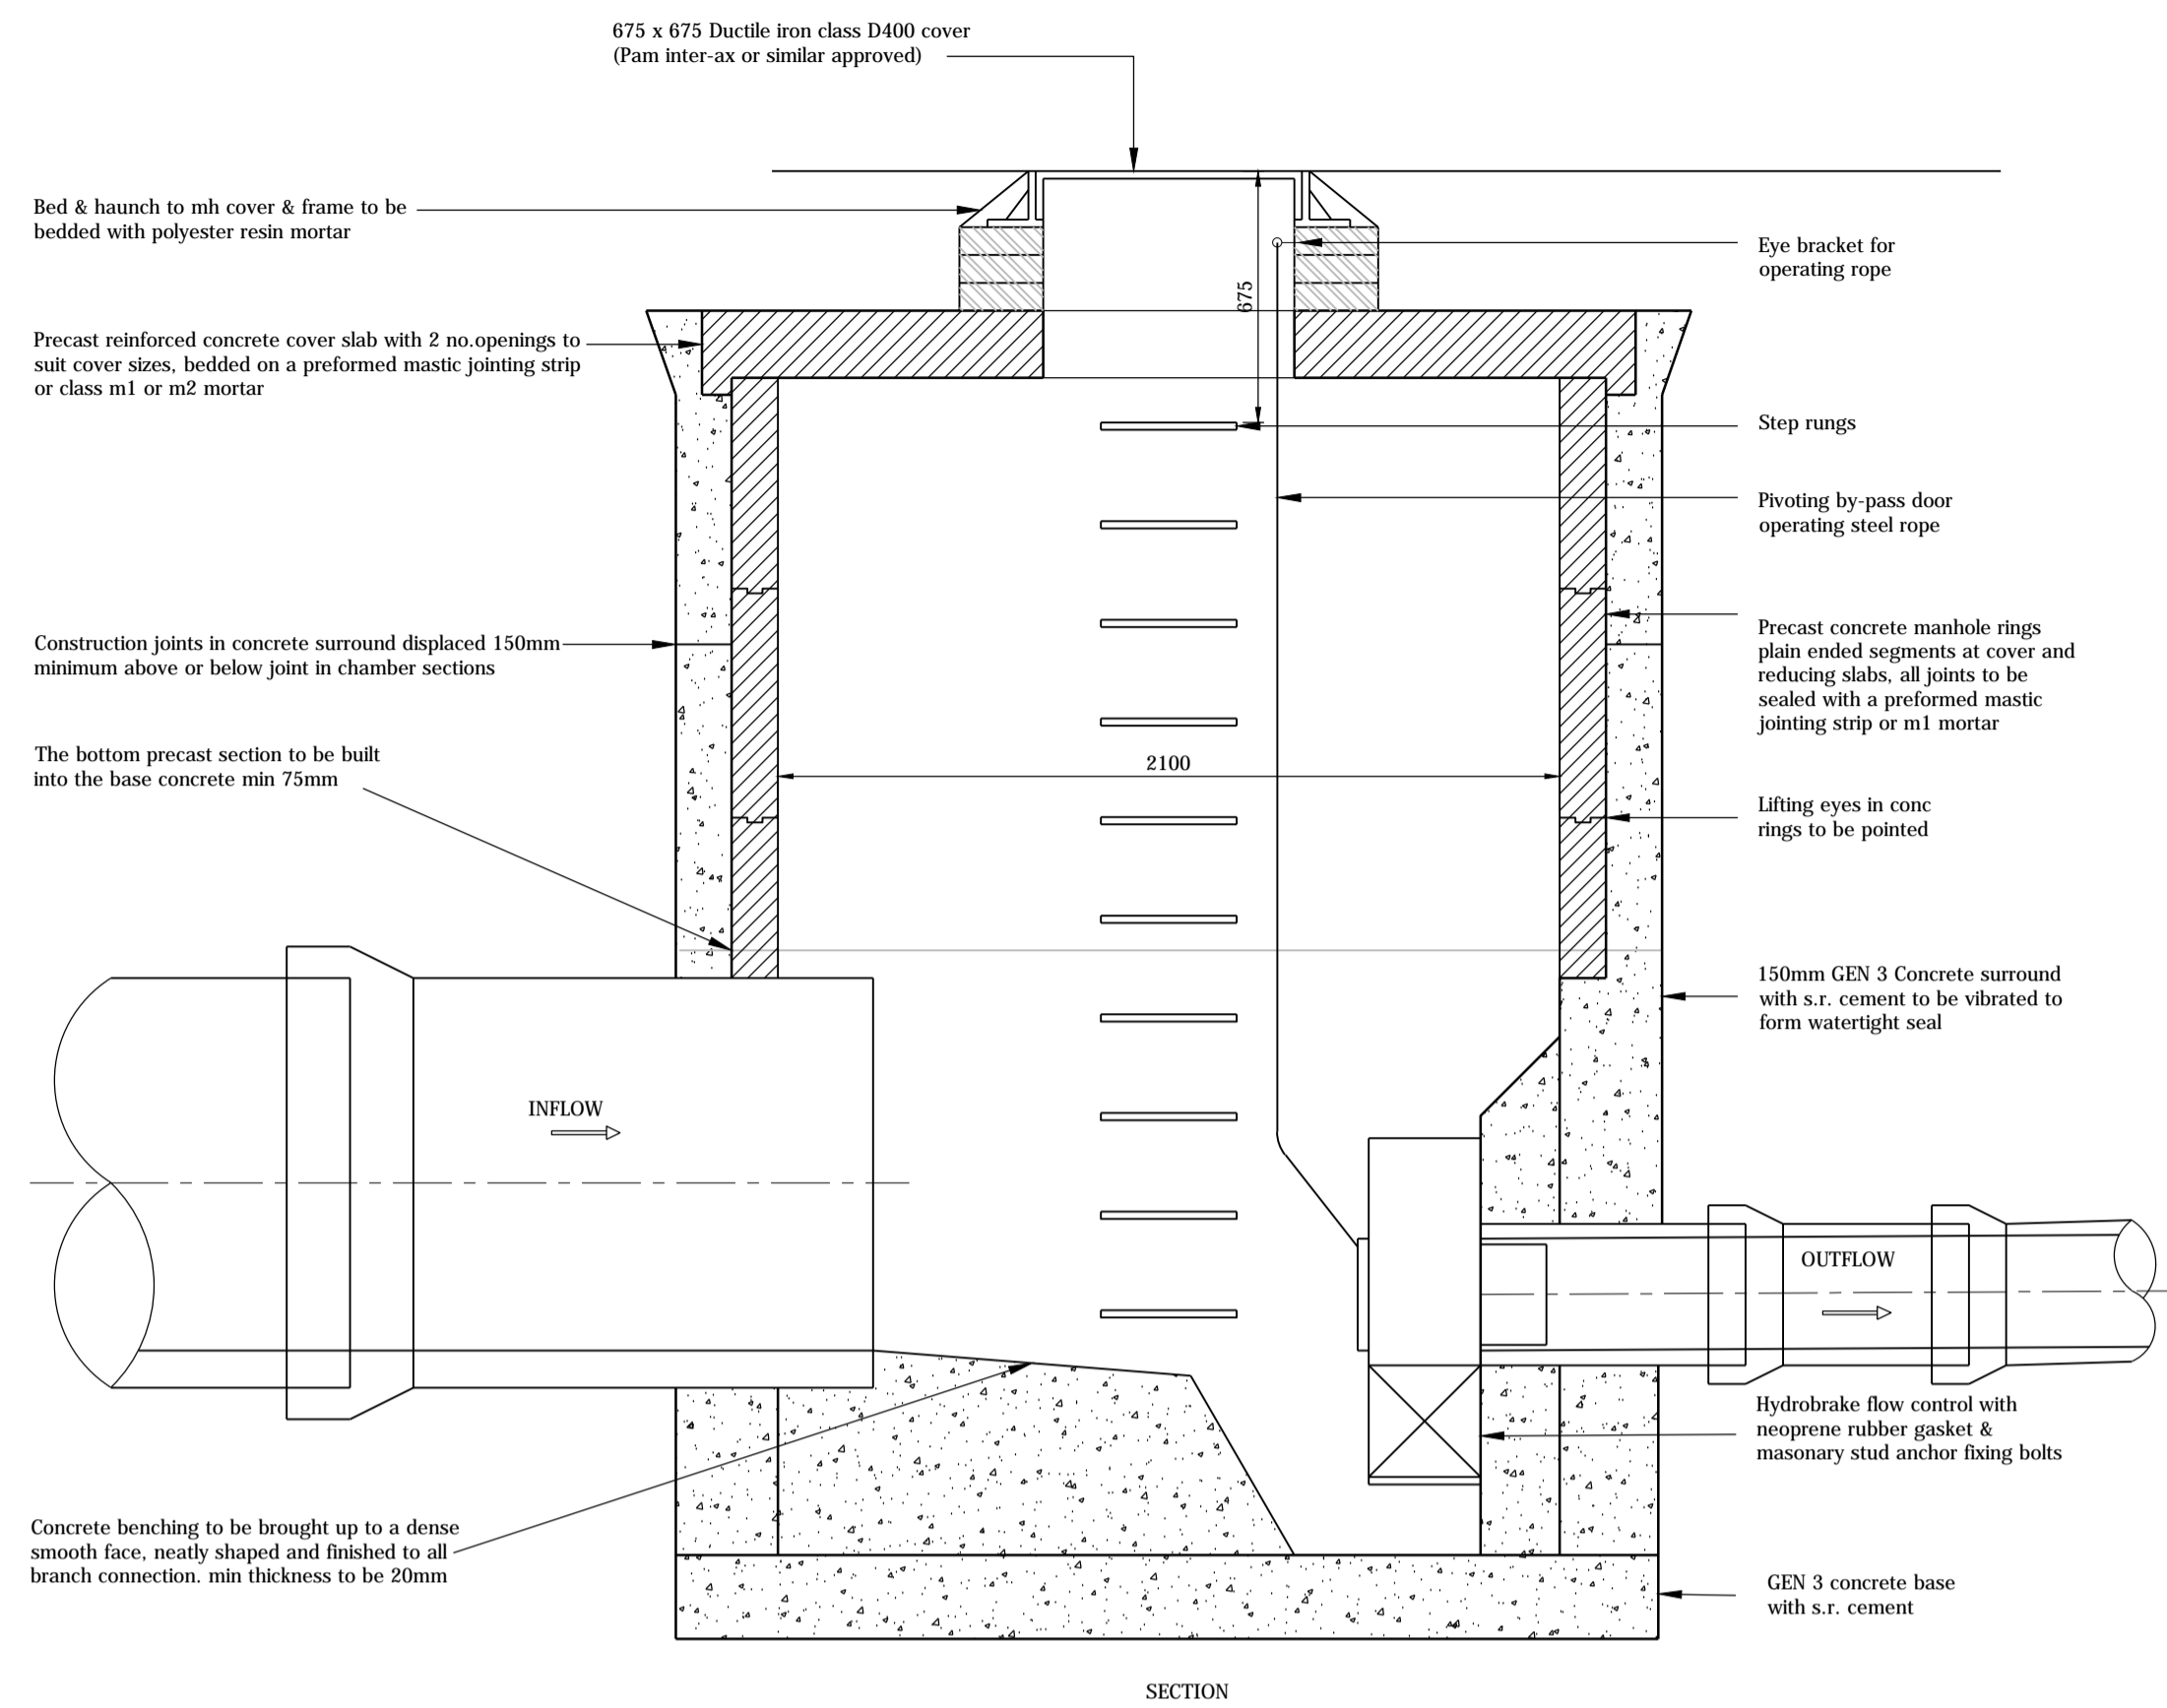


DETAIL 3.2
TYPICAL CATCHPIT DETAIL
DEPTH FROM GROUND LEVEL TO SOFFIT OF PIPE LESS THAN 1.0m

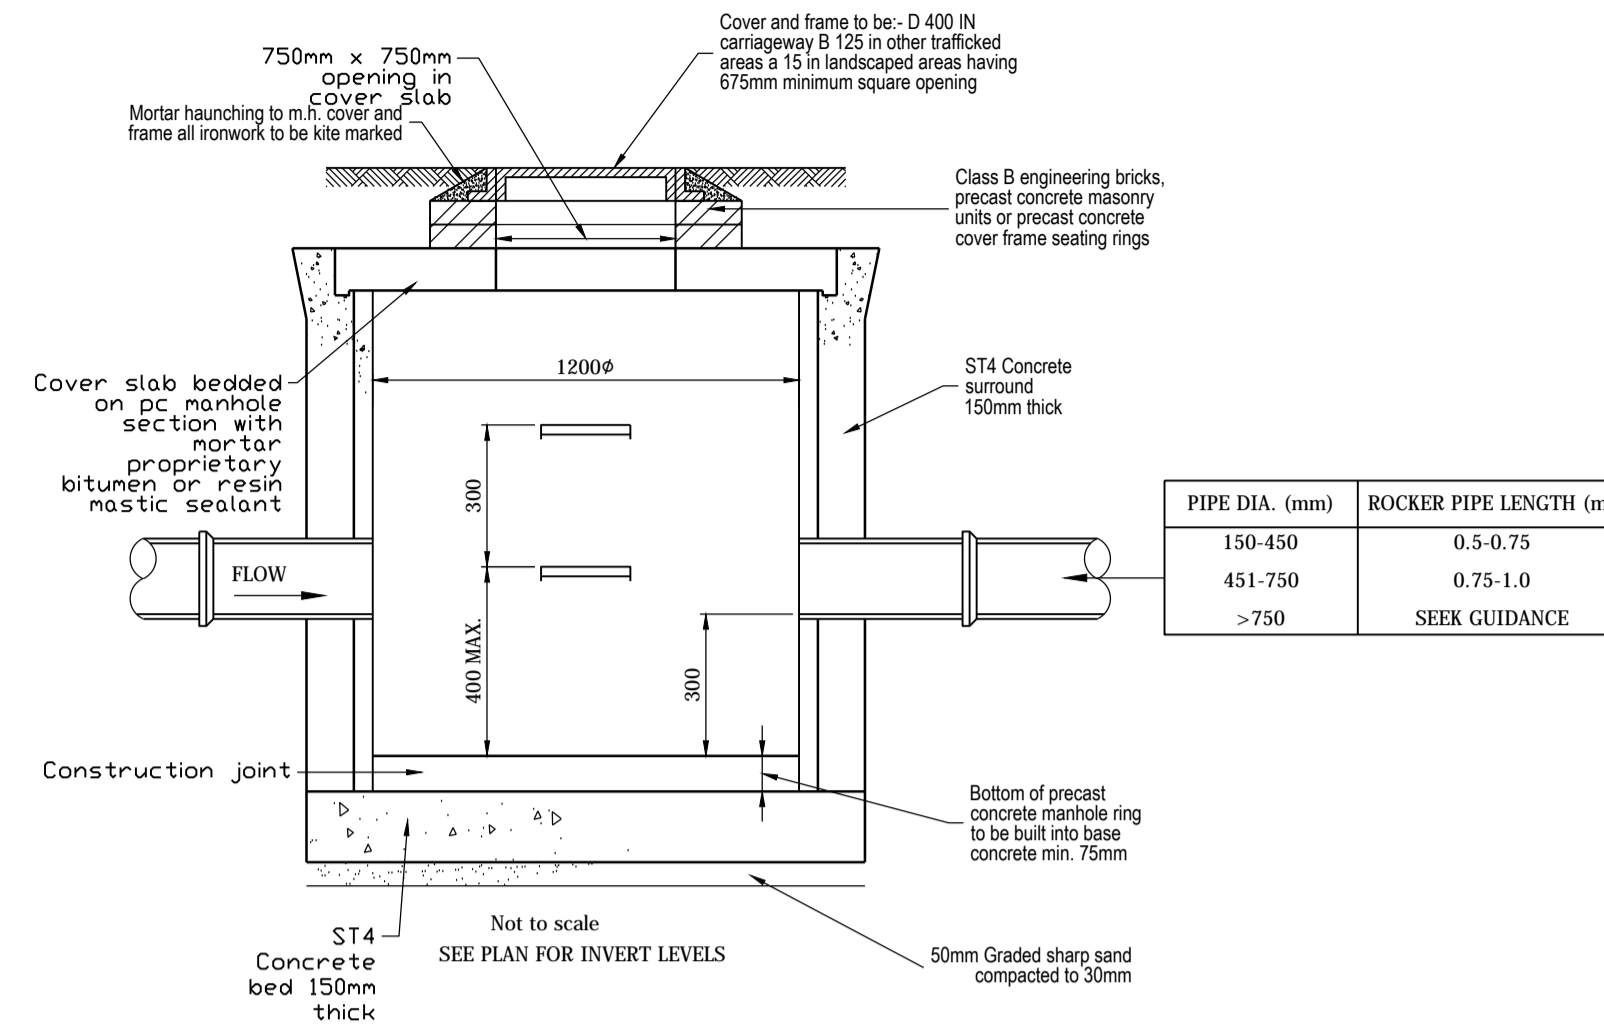

DETAIL 3.3
GULLY DETAIL

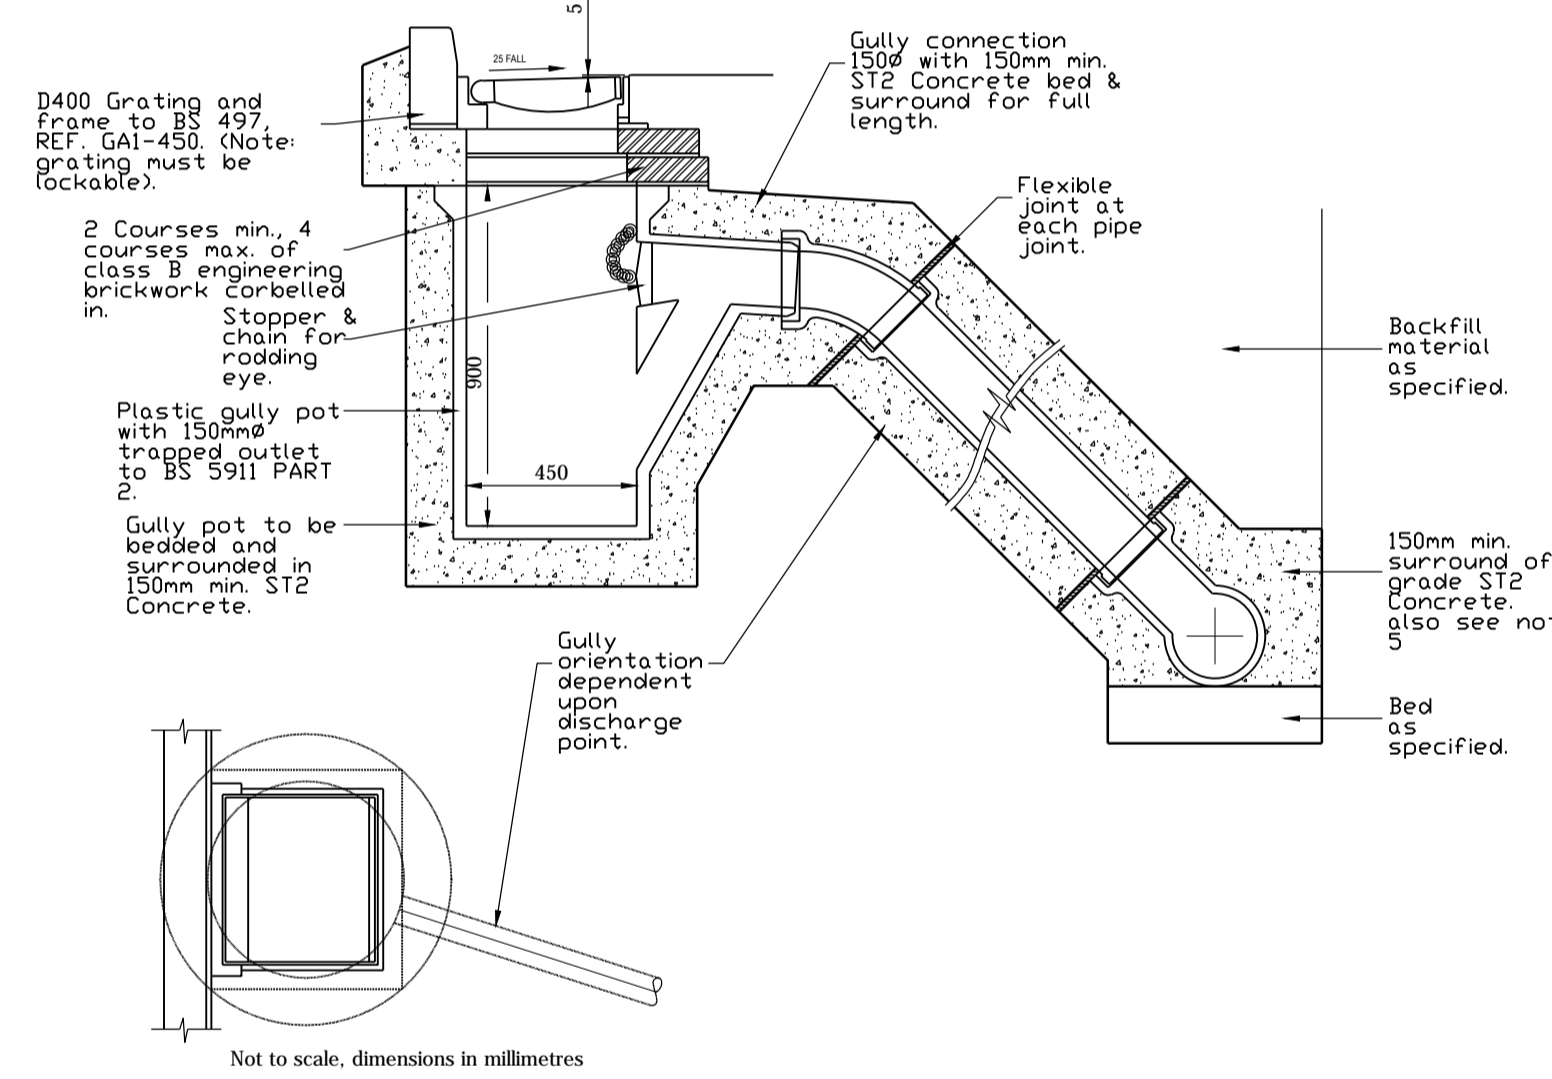

DETAIL 3.4
TYPICAL YARD GULLY DETAIL

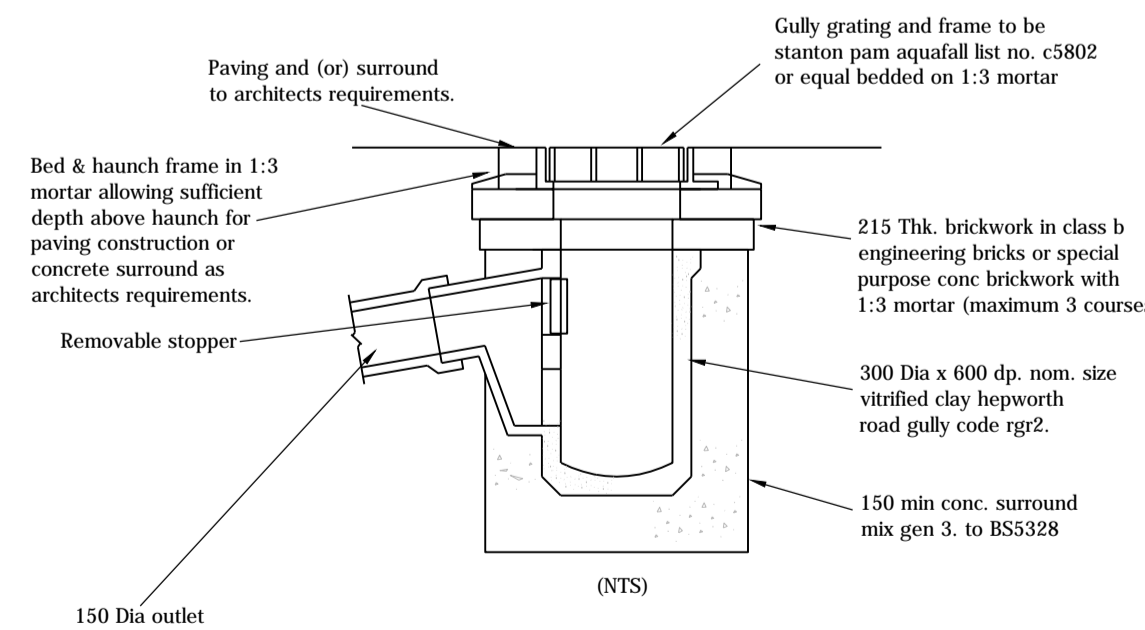

PRELIMINARY ISSUE

P1	FIRST ISSUE	DCF	AP	ACP	16.10.17
REV	DESCRIPTION	BY	CHK	APP	DATE



90 VICTORIA STREET
BRISTOL
BS1 6DP

Tel.WYG: +44 (0)117 925 4393
Tel.SBA: +44 (0)117 311 6387
FAX: +44 (0)117 925 4239



Project:
SPTA SFA LARKHILL

Drawing Title:
DRAINAGE DETAILS
SHEET 3

Scale @	A1	Drawn	Date	Checked	Date	Approved	Date
NTS		DCF	12.10.17	AP	12.10.17	ACP	12.10.17
Project No.	Office	Type	Drawing No.	Revision			
A100941-3	28	C	1853	P1			