



FIRST FLOOR PLAN




SIDE ELEVATION
1:100

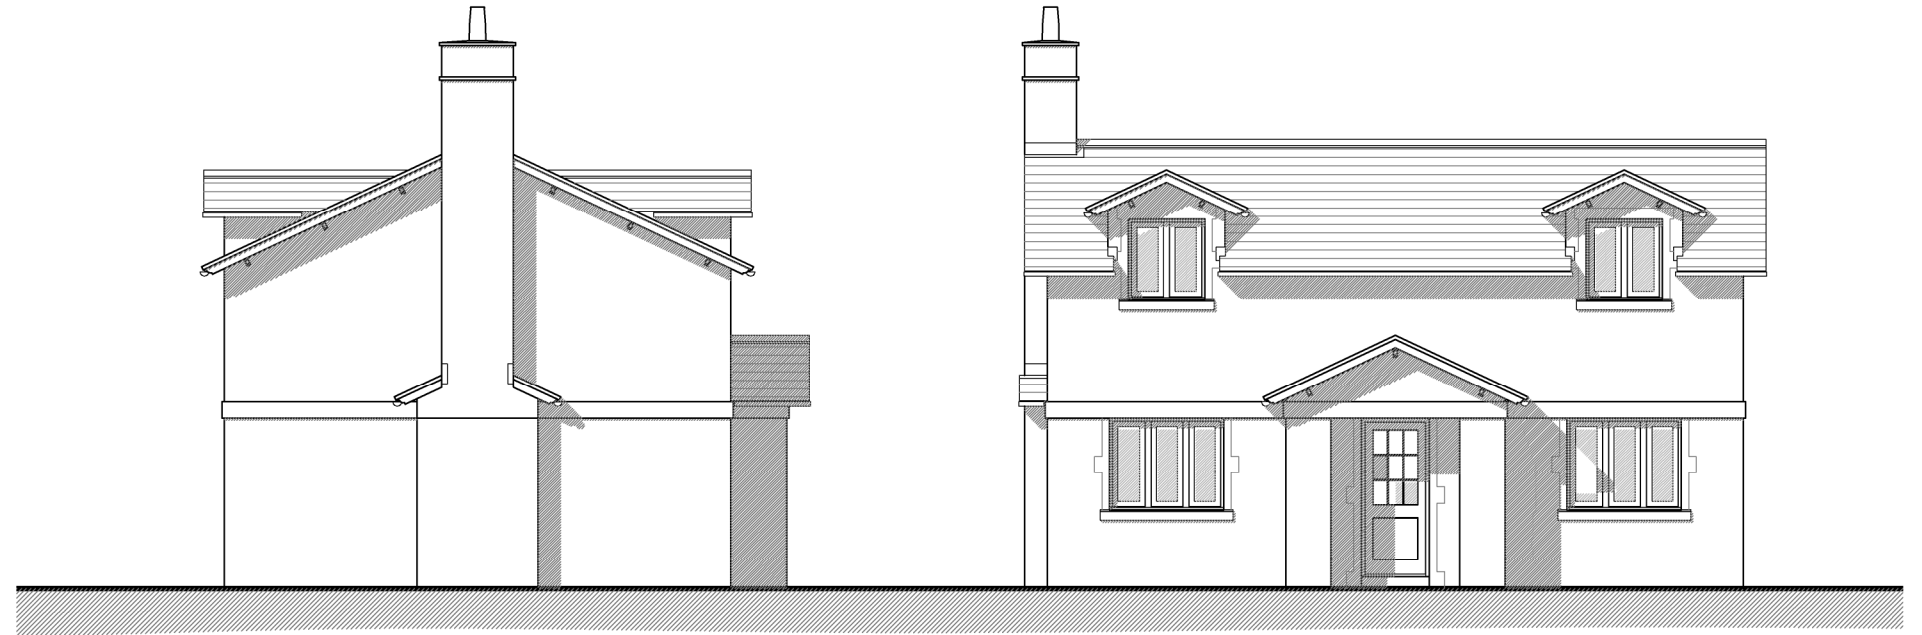

FRONT ELEVATION
1:100

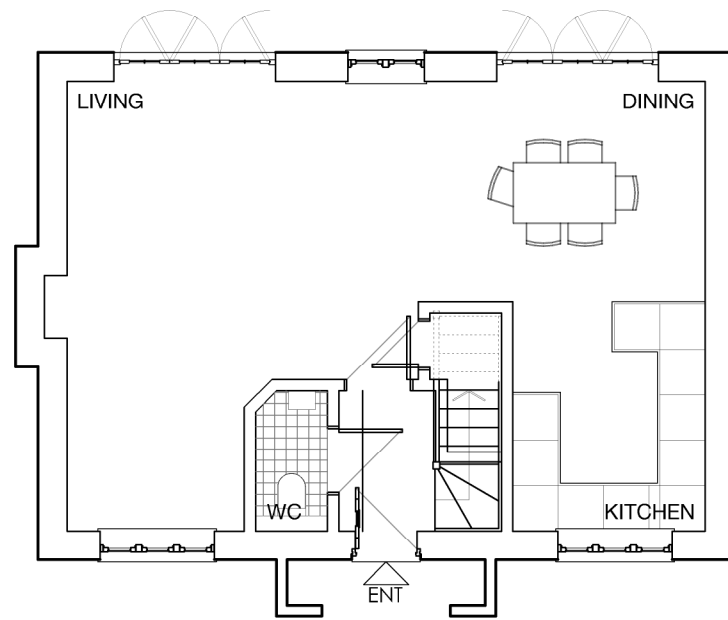

GROUND FLOOR PLAN
1:100

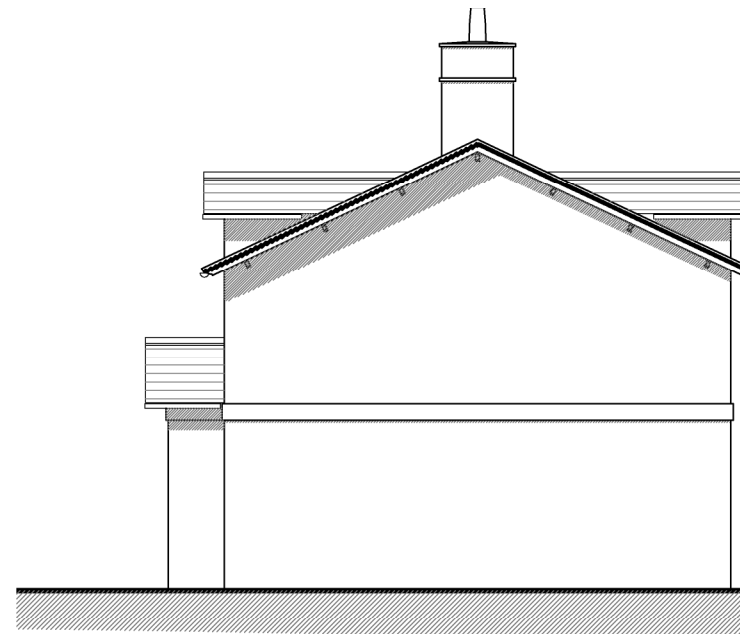

SIDE ELEVATION
1:100



REAR ELEVATION
1:100

Rev	Date	Details	Rev	Status
Project	Stage	Drawing		
4107	0	019		PLANNING

Scale	Size	Drawn	Check	Creation
1:100	A3 L	jc		



Courfield House
Polebarn Road, Trowbridge

Polebarn Road - Plot 21
As Proposed



THIS DRAWING IS COPYRIGHT ©
Responsibility is not accepted for errors made by others in scaling from this drawing
All construction information should be taken from figured dimensions only
Discrepancies must be reported to the Architect before proceeding