


FIRST FLOOR PLAN

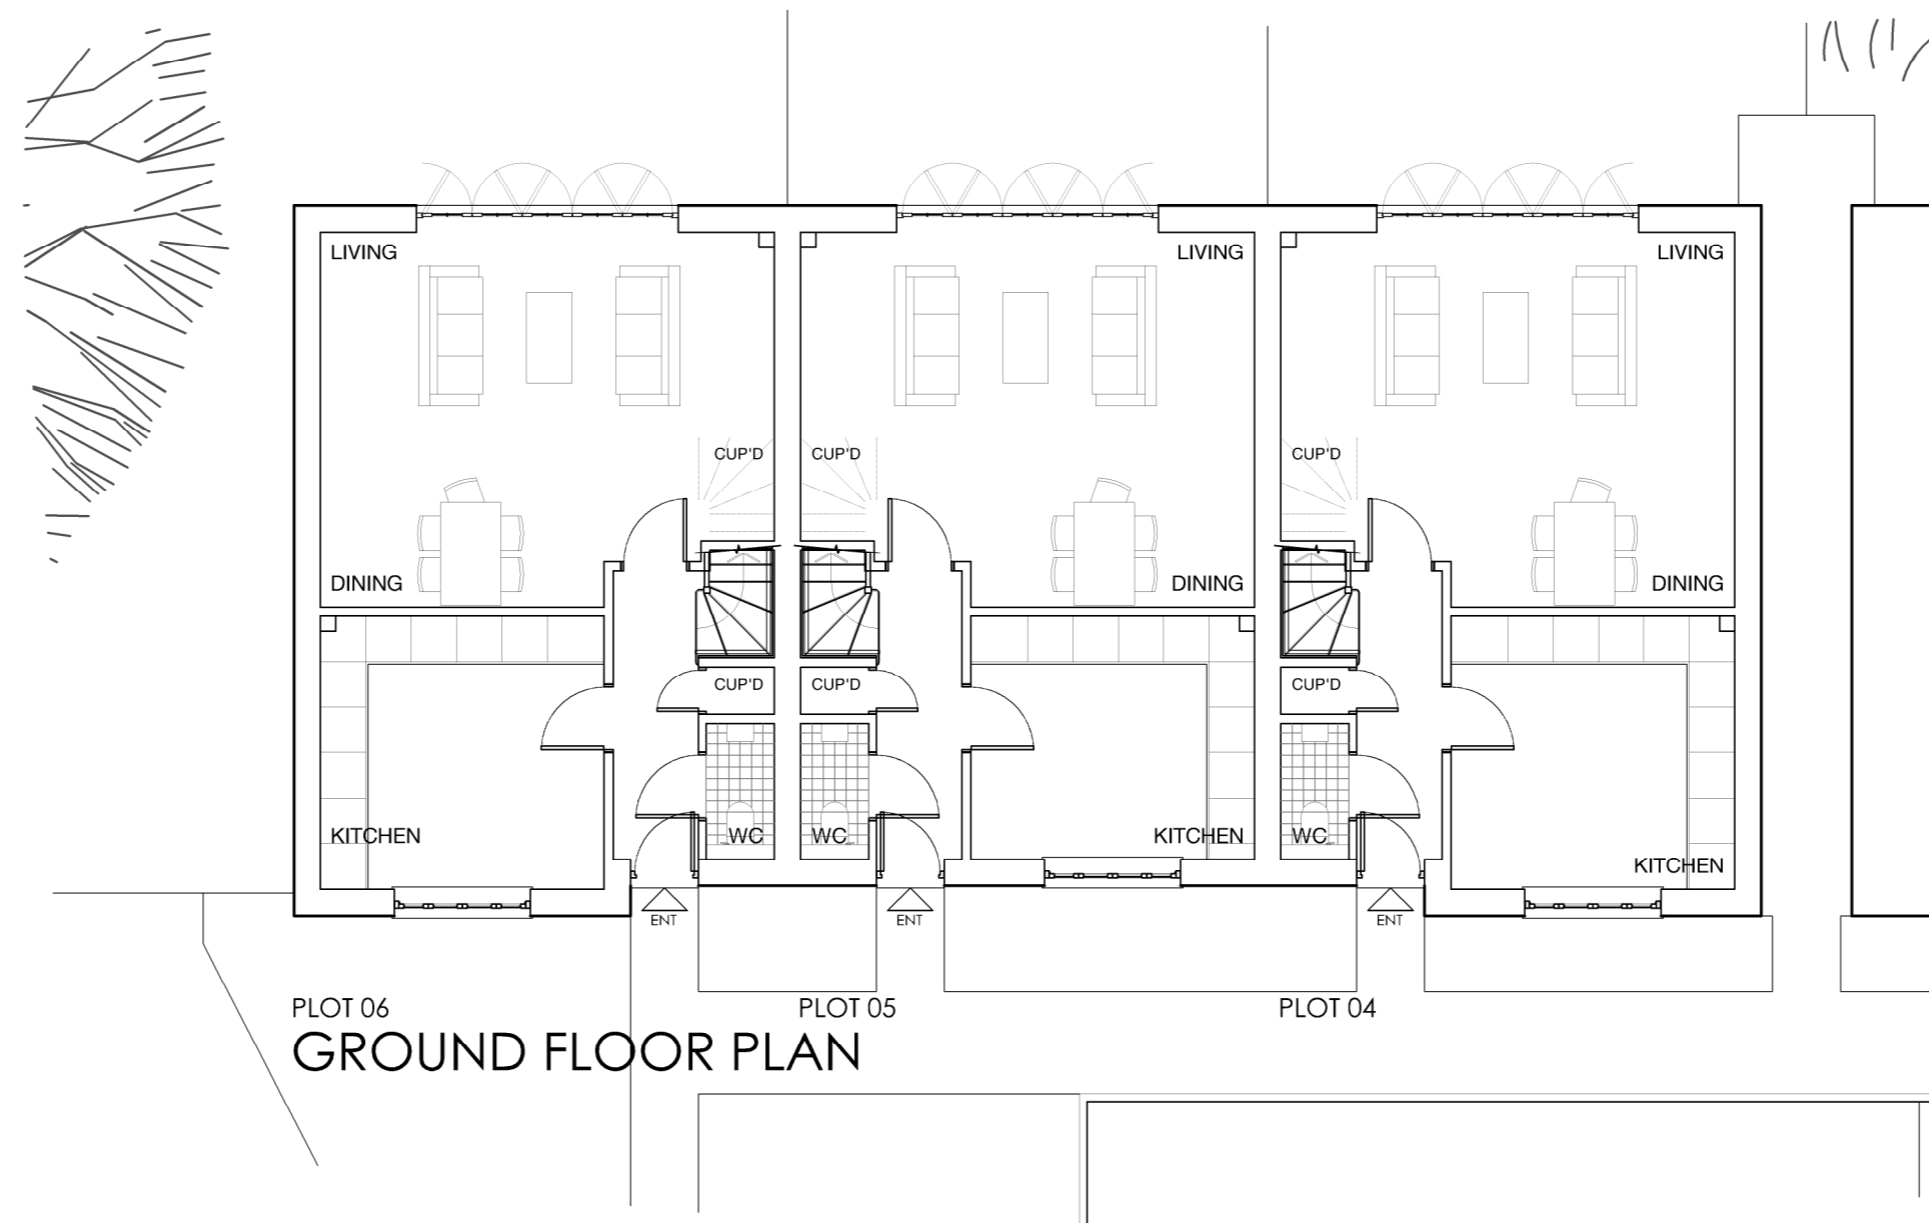

GROUND FLOOR PLAN

COURTFIELD HOUSE
 POLEBARN ROAD, TROWBRIDGE
 PLOTS 4-6
 FLOOR PLANS AS PROPOSED

Rev	Date	Details	Rev	Status
4107	0	042	-	PLANNING

Scale	Size	Drawn	Check	Creation
1:100	A2 L	jc	-	-



THIS DRAWING IS COPYRIGHT ©
 Responsibility is not accepted for errors made by others in scaling from this drawing
 All construction information should be taken from figured dimensions only
 Discrepancies must be reported to the Architect before proceeding