


FIRST FLOOR PLAN

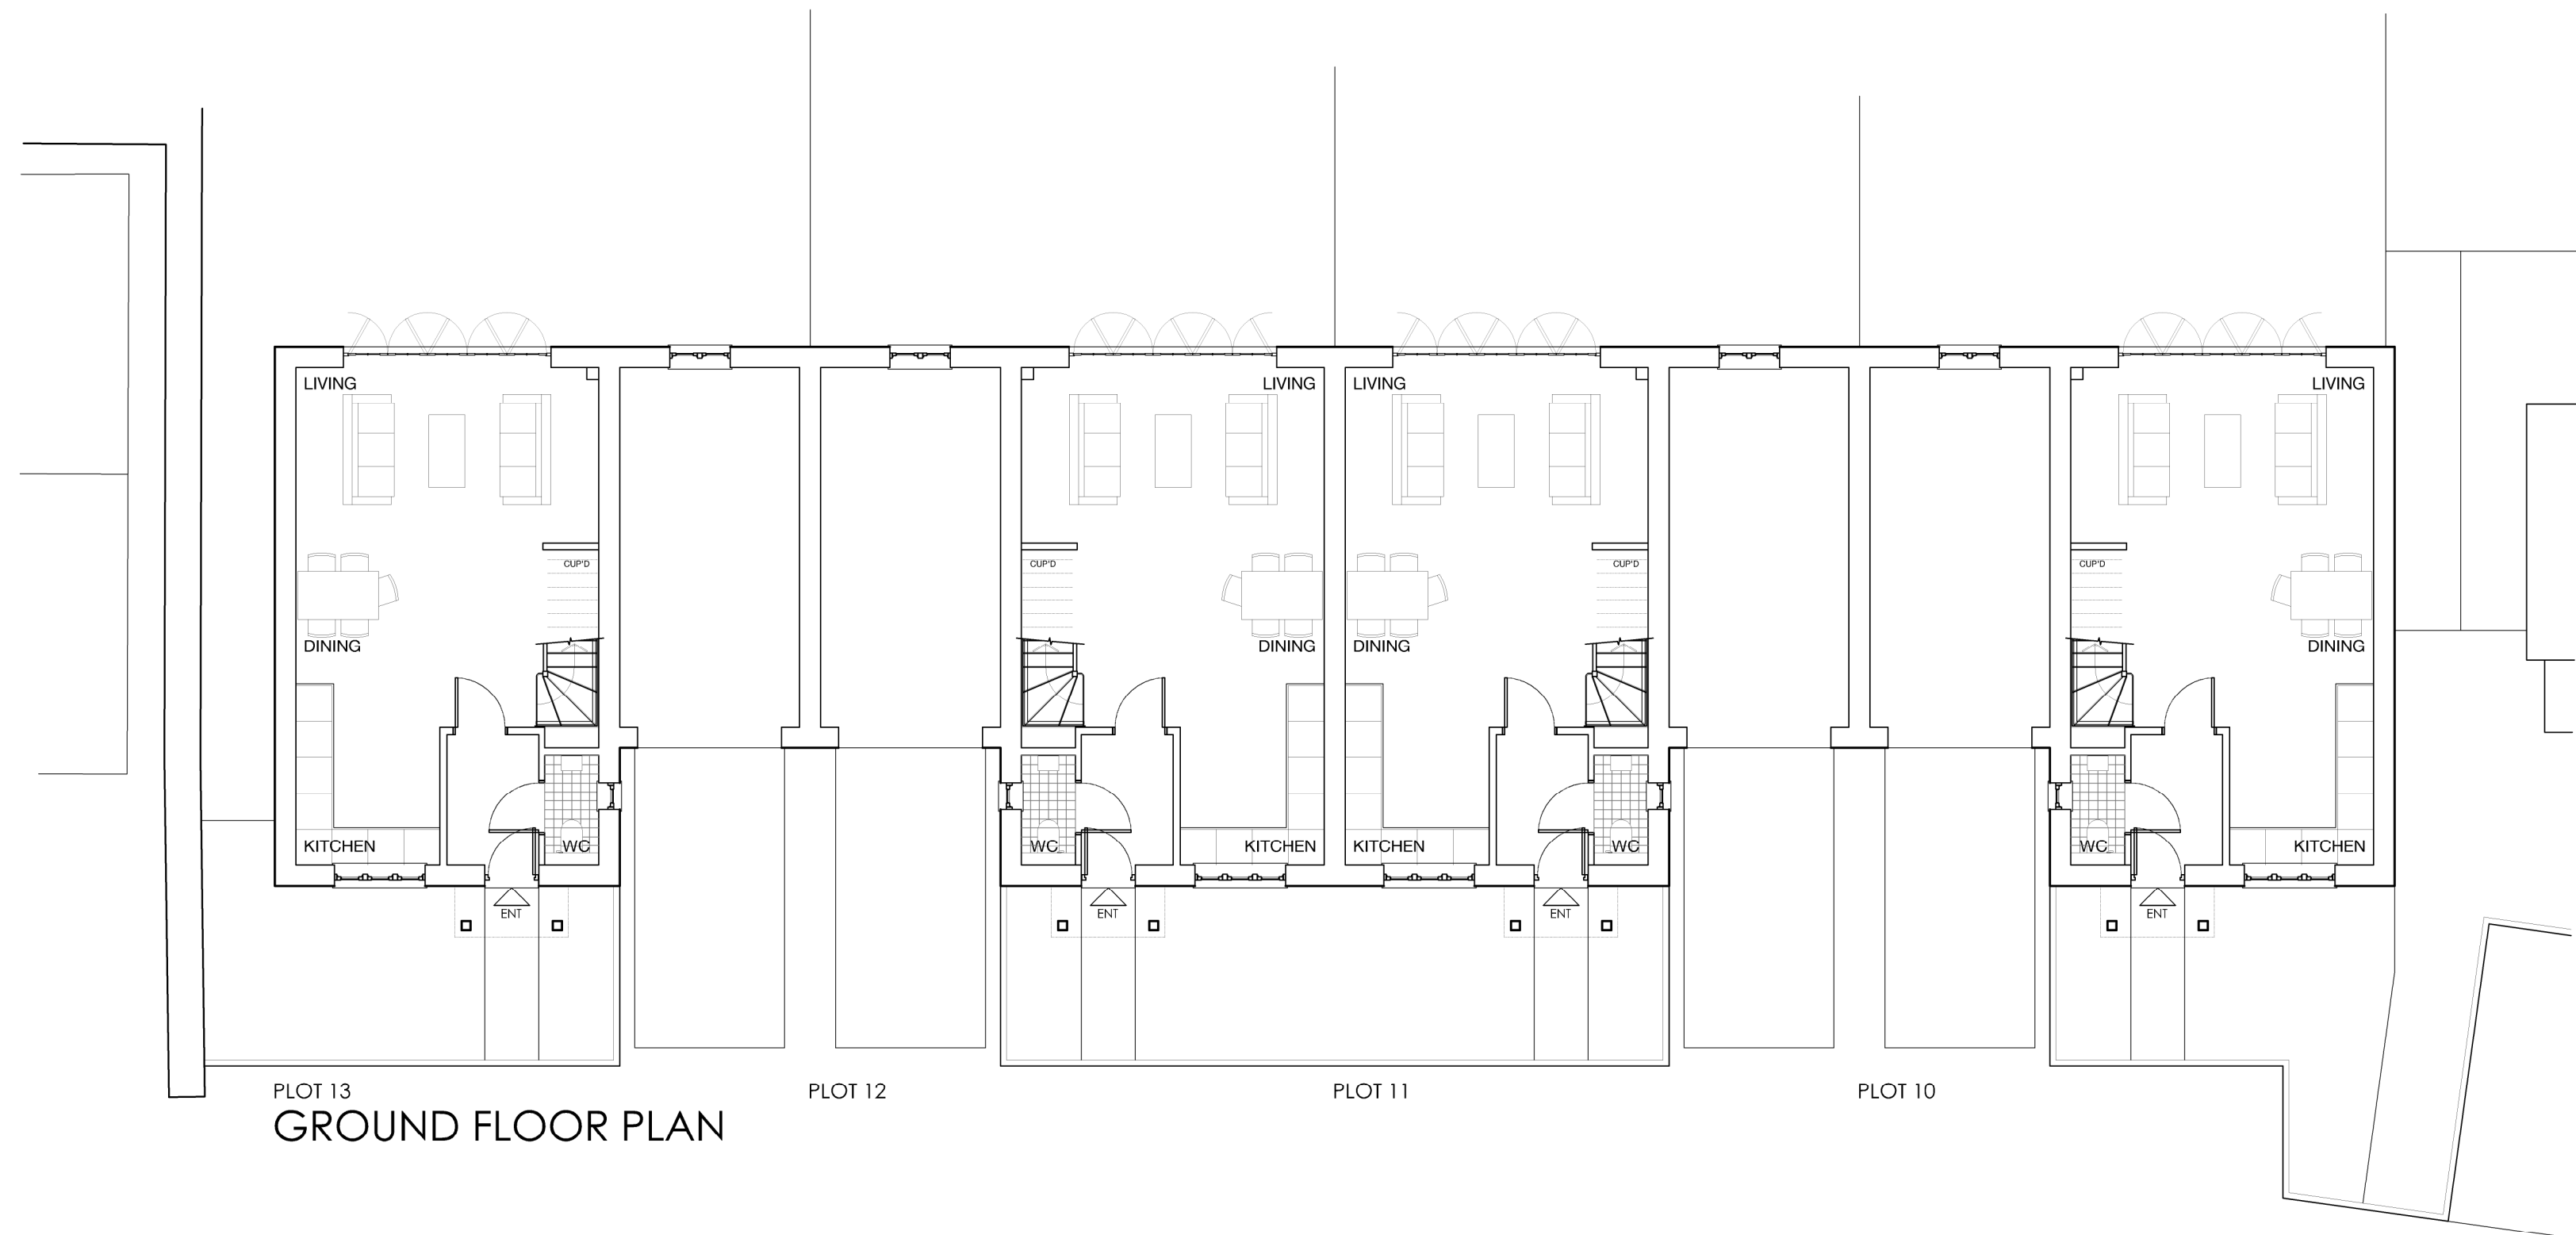

PLOT 13
GROUND FLOOR PLAN

PLOT 12

PLOT 11

PLOT 10

COURTFIELD HOUSE
POLEBARN ROAD, TROWBRIDGE

PLOTS 10-13
FLOOR PLANS AS PROPOSED

Rev	Date	Details	Rev	Status
4107	0	046	-	PLANNING

Scale	Size	Drawn	Check	Creation
1:100	A2 L	jc	-	-