




FIRST FLOOR PLAN

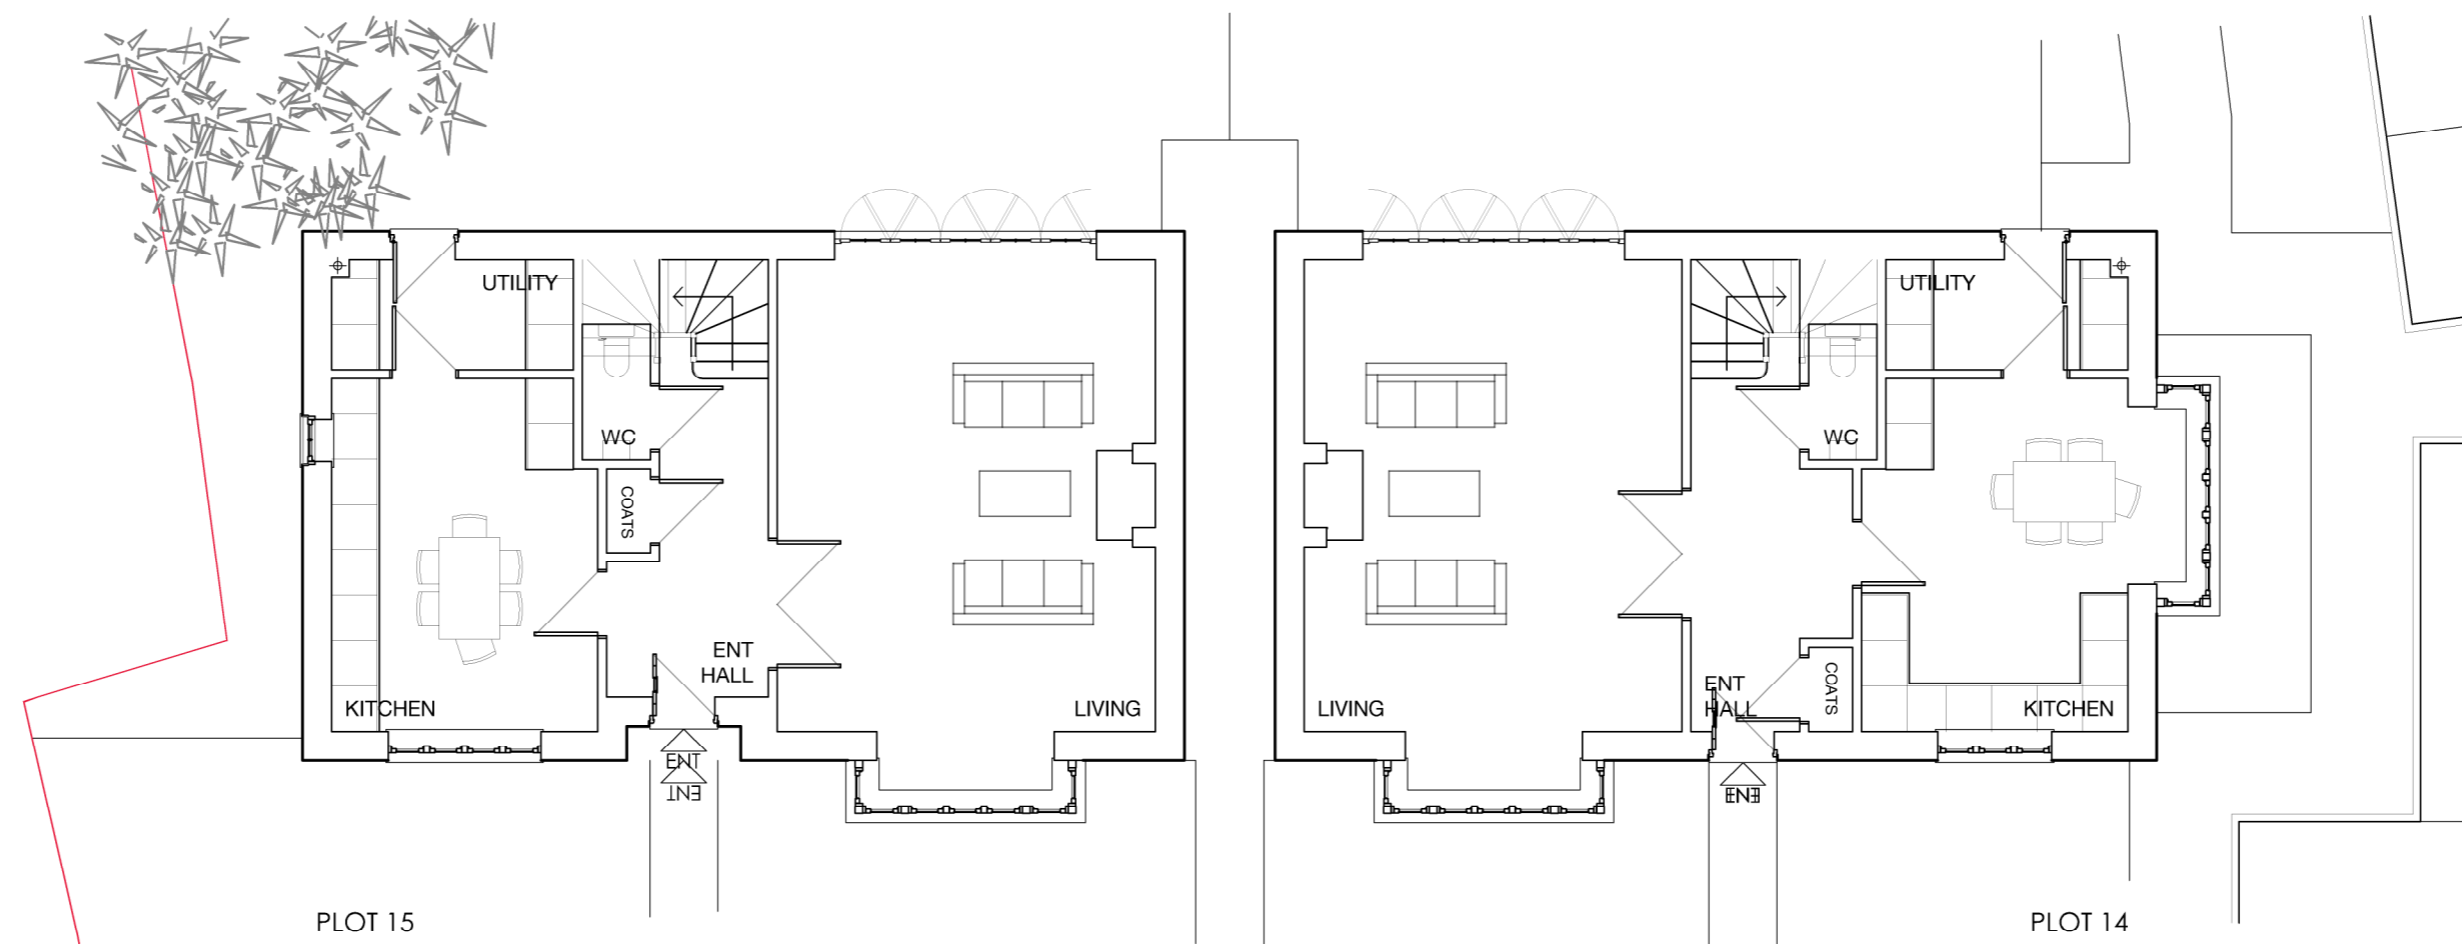

PLOT 15
GROUND FLOOR PLAN

PLOT 14

COURTFIELD HOUSE
POLEBARN ROAD, TROWBRIDGE
PLOTS 14 - 15
FLOOR PLANS AS PROPOSED

Rev	Date	Details	Rev	Status
Project	0	048	-	PLANNING
Scale	Site	Drawn	Check	Creation
1:100	A2 L	jc	-	-



THIS DRAWING IS COPYRIGHT ©
Responsibility is not accepted for errors made by others in scaling from this drawing
All construction information should be taken from figured dimensions only
Discrepancies must be reported to the Architect before proceeding

