




RECEIVED
18 MAY 2013

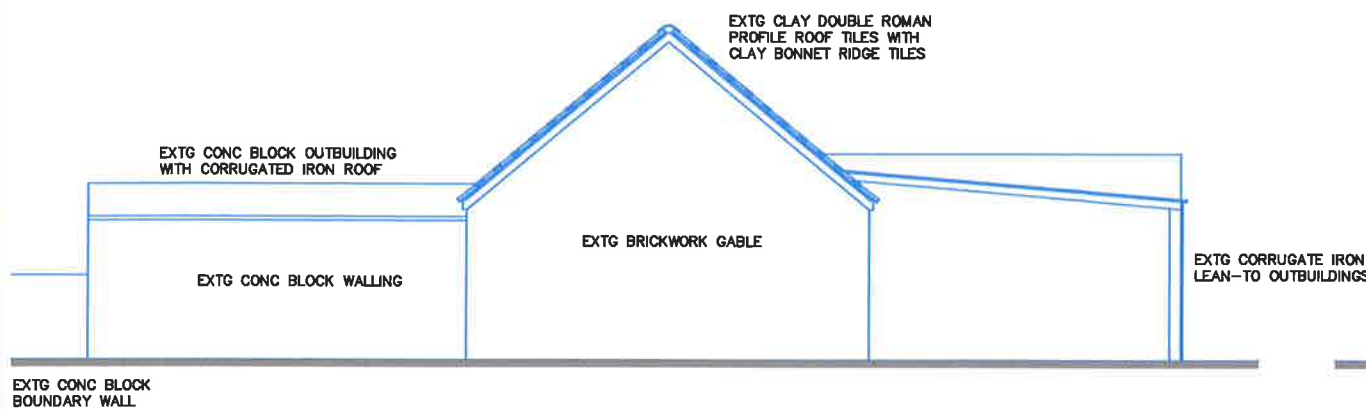


SOUTH-EAST (FRONT) ELEVATION

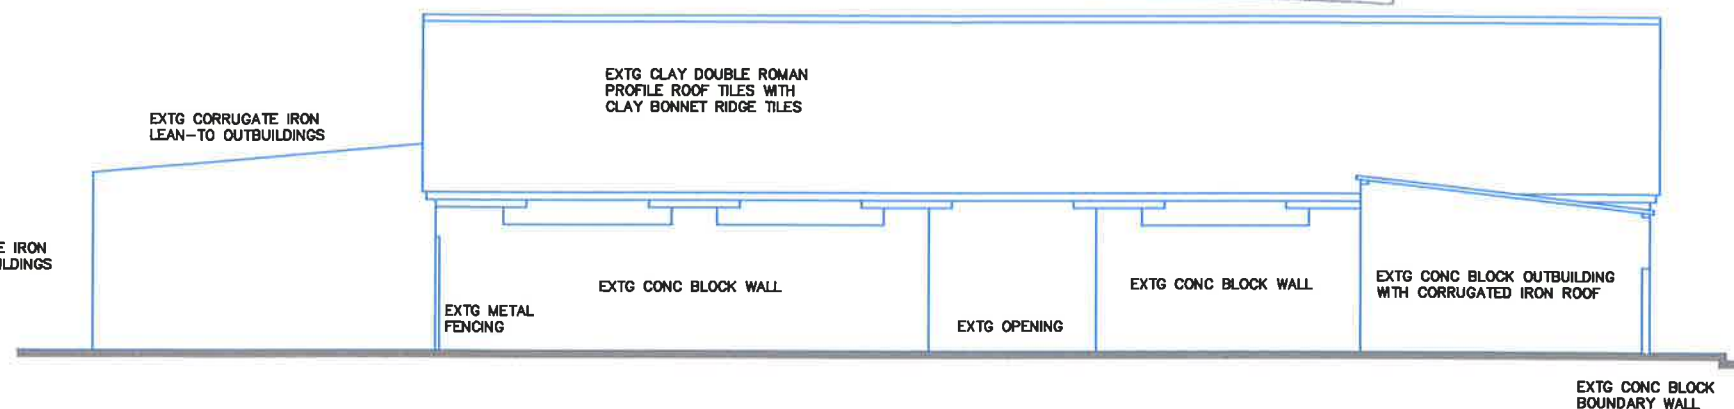

SOUTH-WEST (SIDE) ELEVATION

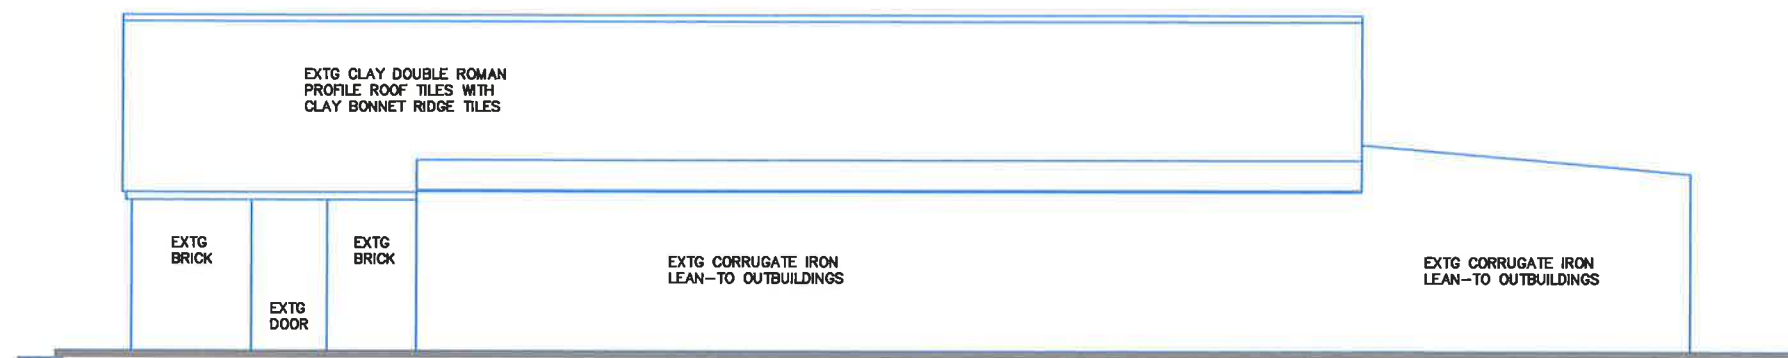

NORTH-EAST (SIDE) ELEVATION

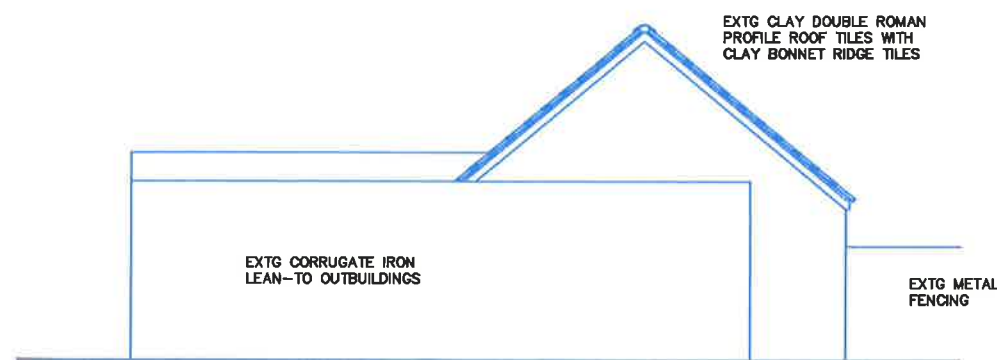

NORTH-WEST (REAR) ELEVATION



SCALE 1/50 WHEN PLOTTED AT A1 SIZE
SCALE 1/100 WHEN PLOTTED AT A3 SIZE

Client
MR STEPHEN FRY.

Project
PROPOSED CONVERSION OF EXISTING FARM BUILDING TO FORM SINGLE DWELLING, ELM LEAZE FARM, MAIN STREET, KEEVIL, TROWBRIDGE, WILTSHIRE. BA14 6NE

Drawing Title
SURVEY DRAWING. ELEVATIONS.

Scale	Date	Drawn by
AS INDICATED	NOV 2017	

Tim Weeding Building Design Services
30 Mill Road
Worton
Devises
Wiltshire SN10 6SP
Telephone & Fax :
(01380) 728903

Project Number	Drawing Number
2017-62	02