
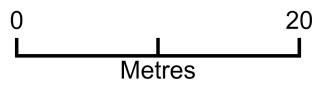


# 4 Silver Street

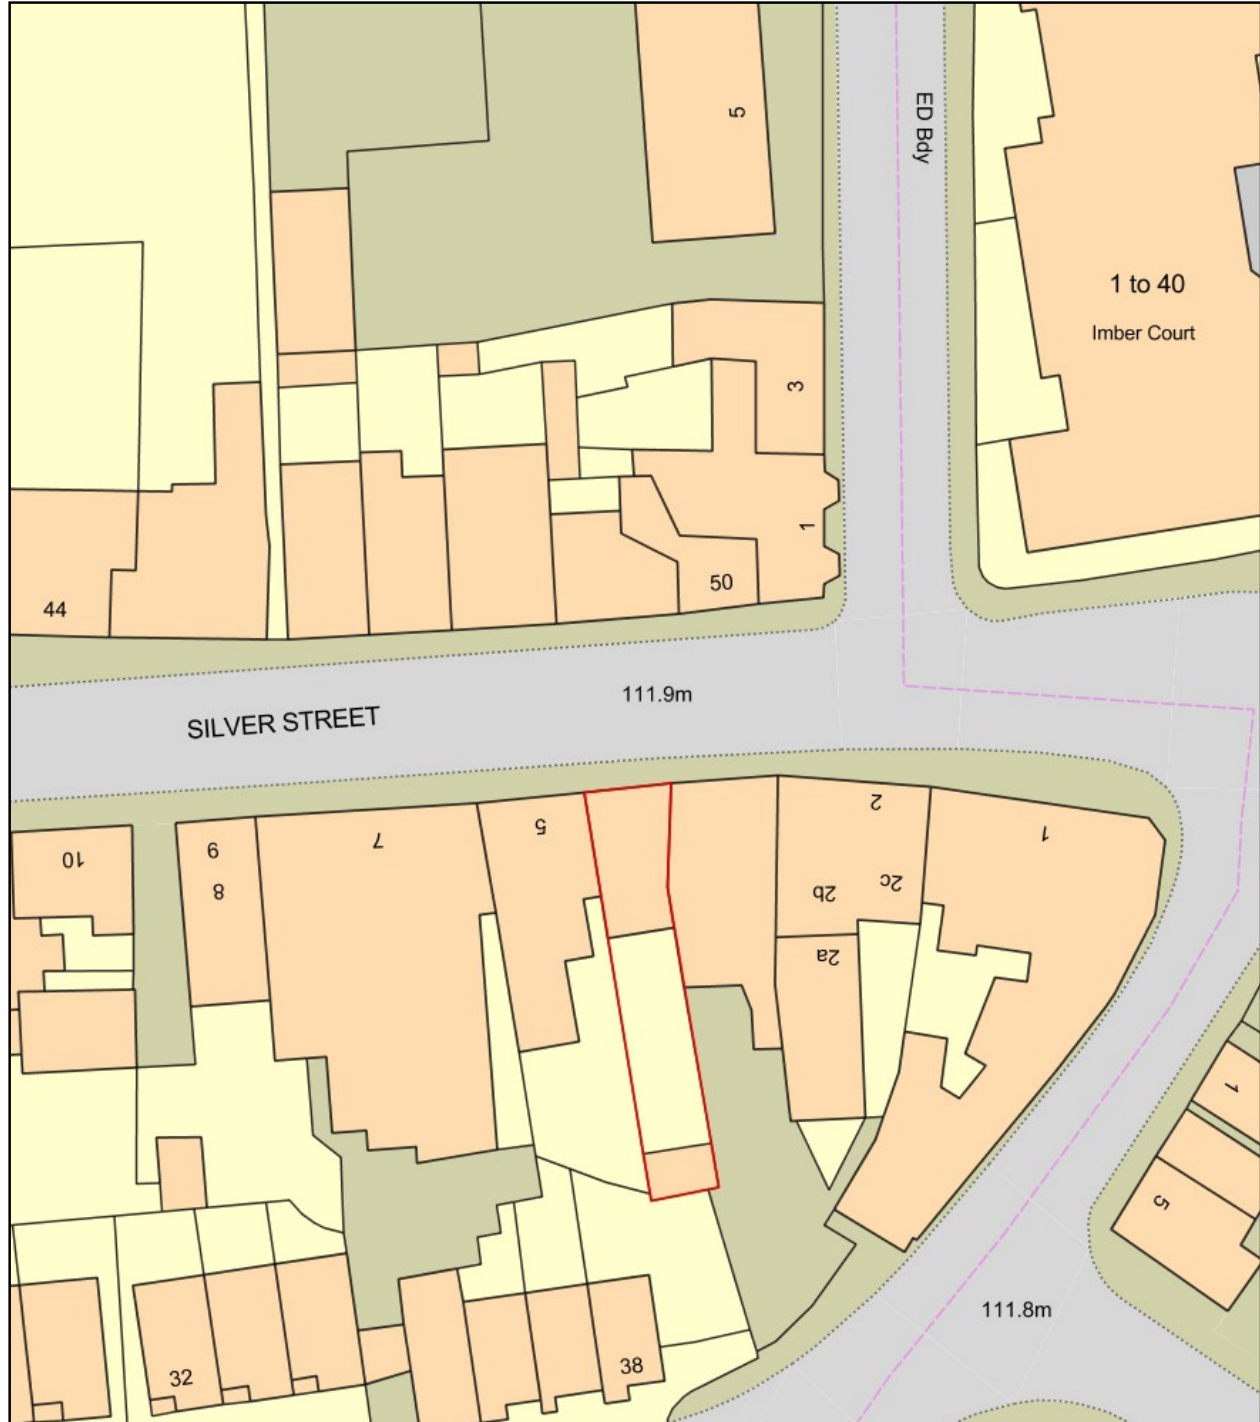

Plan Produced for: Paul Blake

Date Produced: 10 Jun 2018

Plan Reference Number: TQRQM18161212834731

Scale: 1:500 @ A4