


Ground floor Plan Layout as Existing

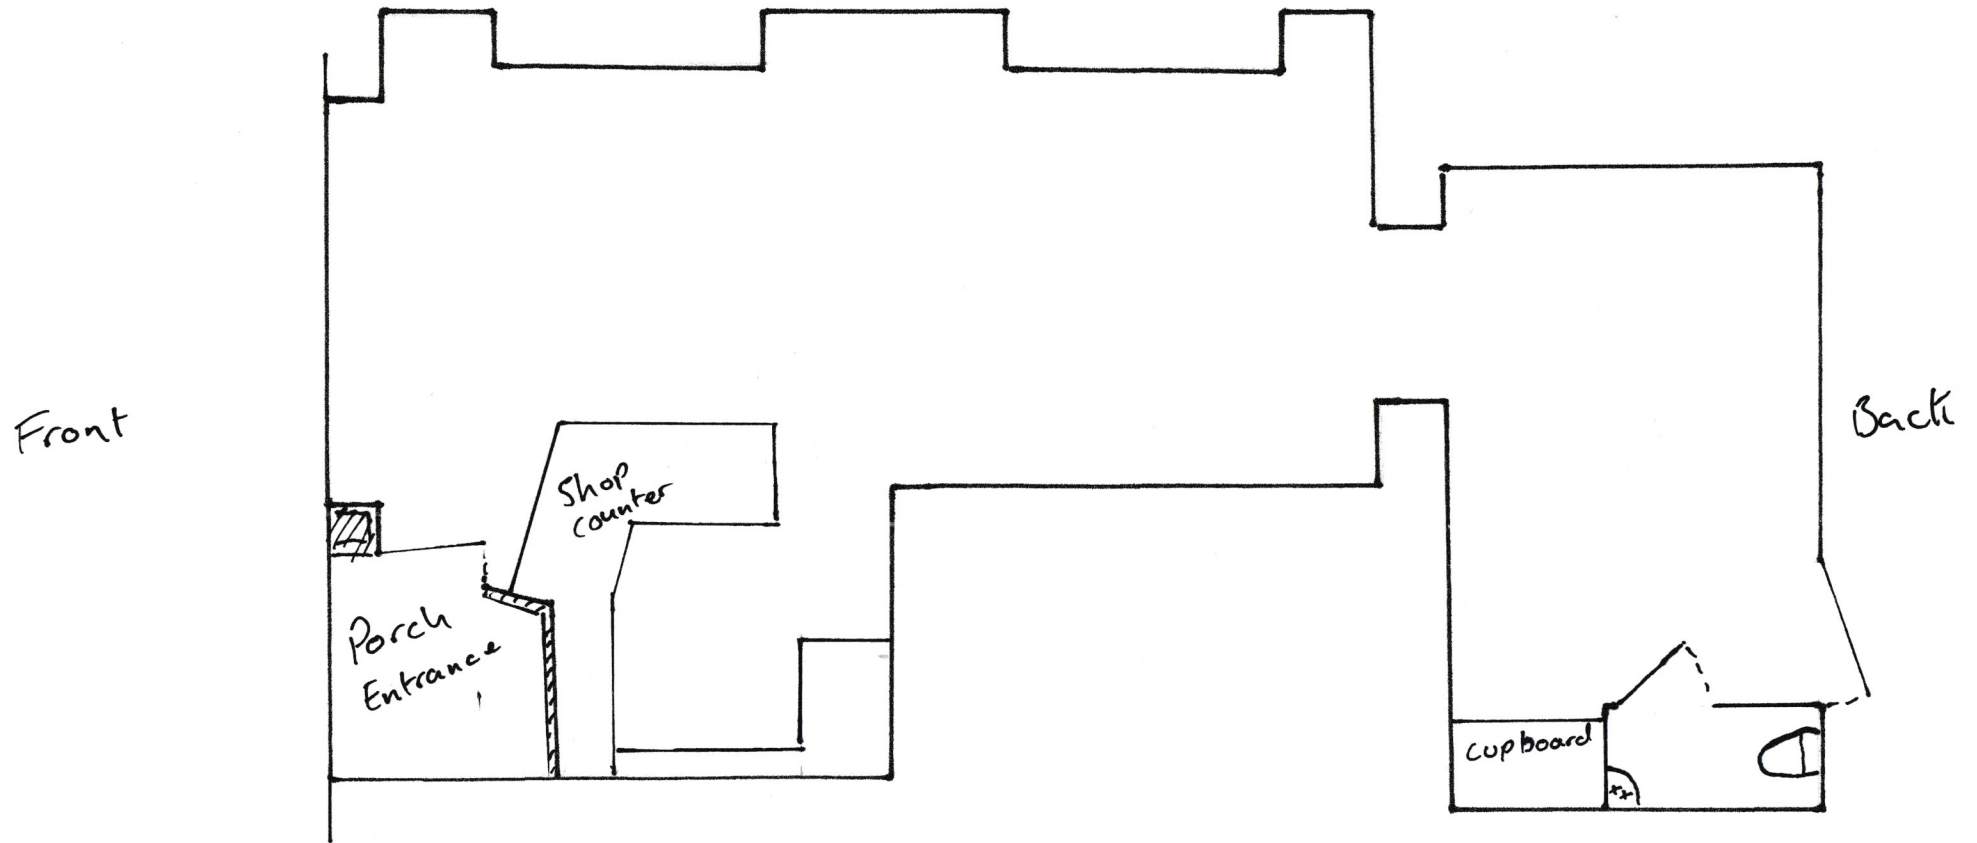

0m 1m 2m 3m 1:50 Bar scale

4, Silver St. Warminster, BA12 8PS