


Old Hurst Farm, Block Plan May 2018

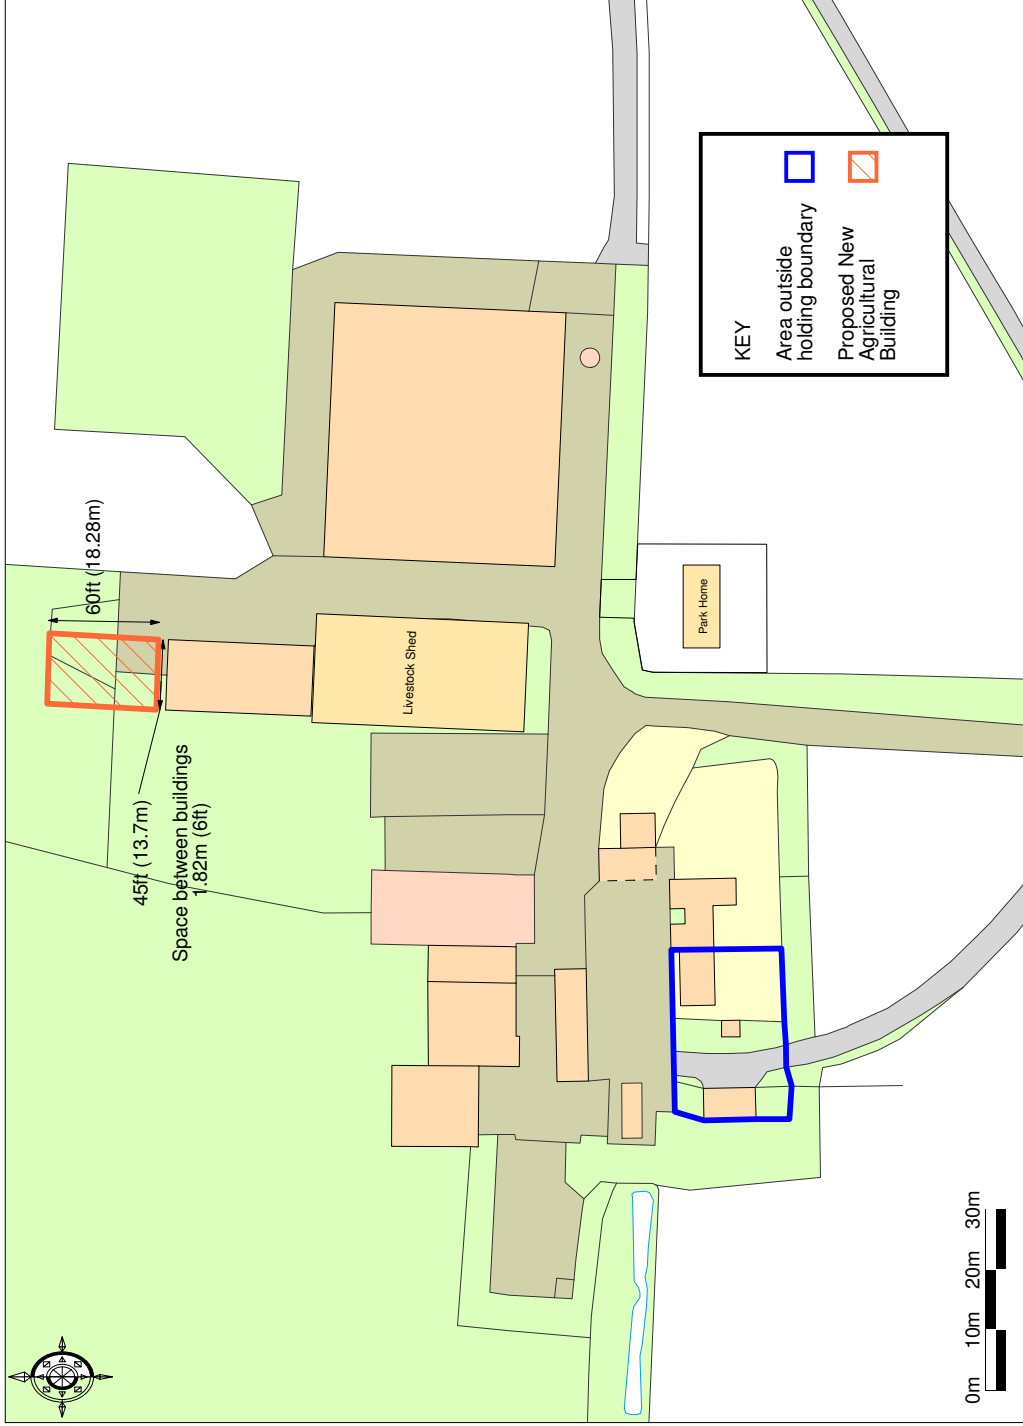

Ordnance Survey © Crown Copyright 2018. All rights reserved. Licence number 10002432. Printed Scale - 1:1250