


Ref Application 17/0823/FUL - Old Hurst Farm Keevil

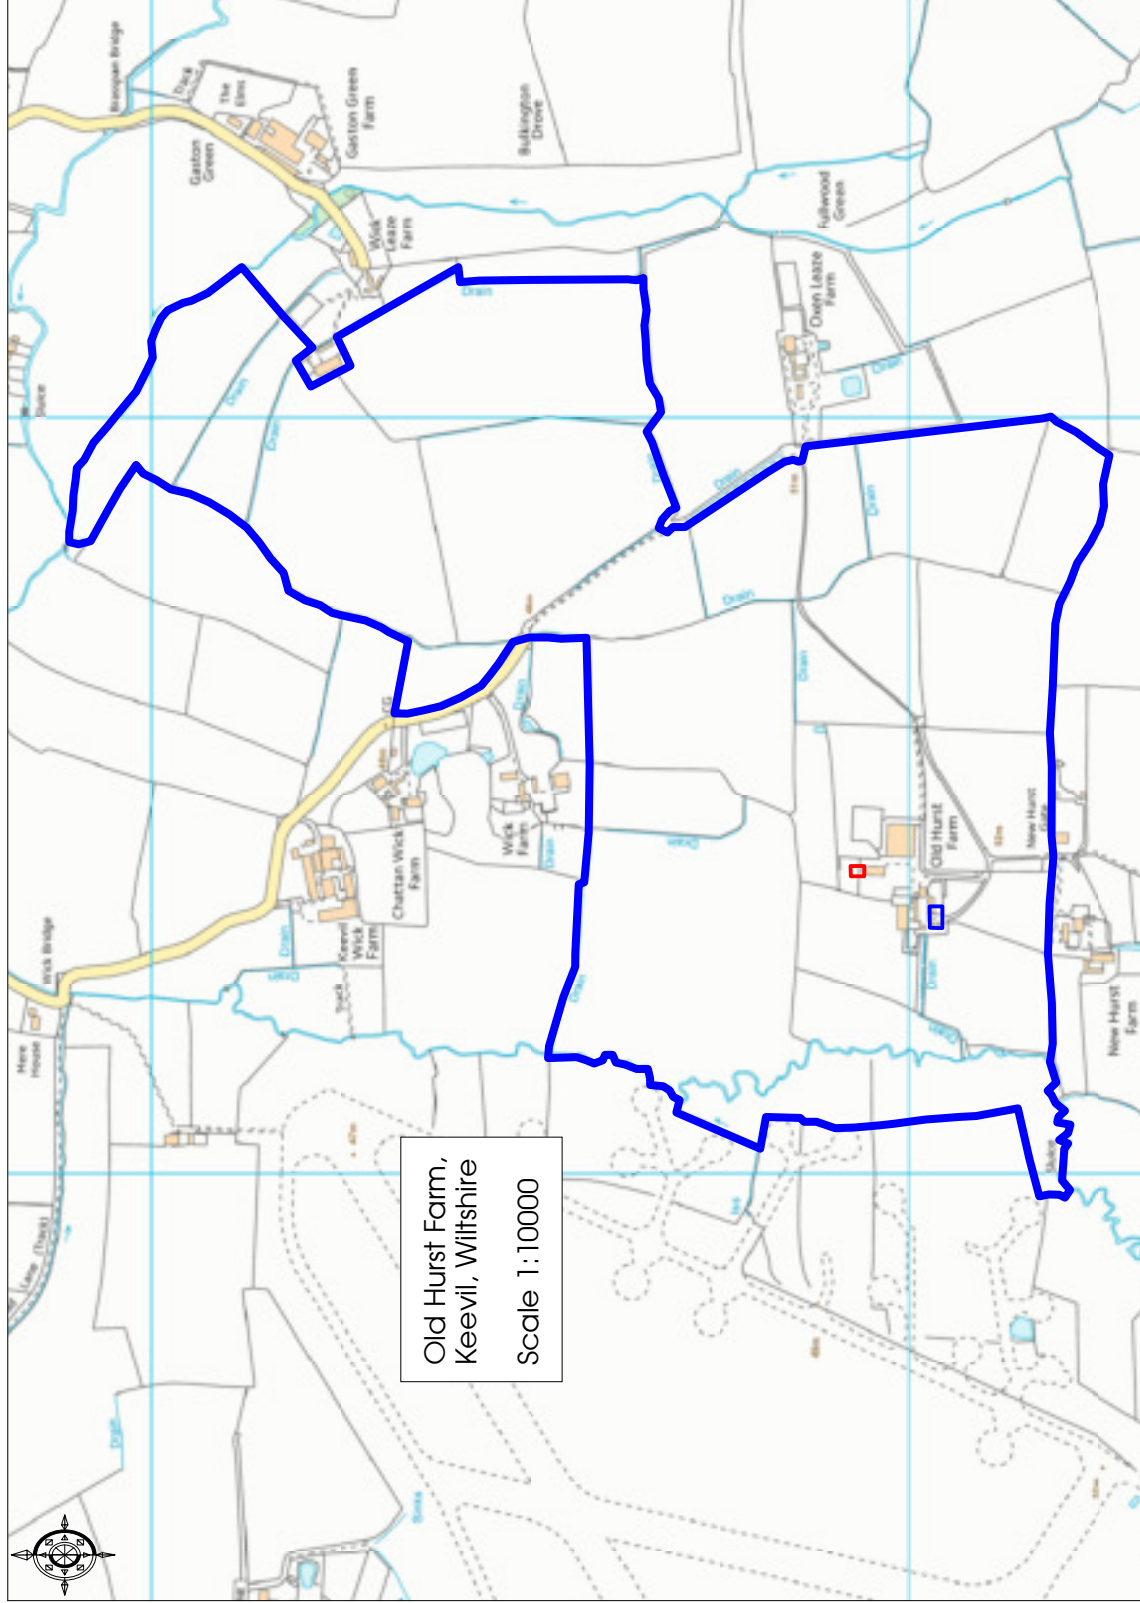

Ordnance Survey © Crown Copyright 2018. All rights reserved. Licence number 10002432. Plotted Scale - 1:10000



Woolley & Wallis
29, High Street, Marlborough, Wiltshire SN8 1LW.
01672 515252.