


KEY

1. Permeable block paving with 6mm clean crushed stone in joints.
2. 6mm clean crushed stone.
3. 20mm clean crushed stone.
4. Membrane, to paving manufacturer's recommendation.
5. Sand:cement mortar bed with haunched mortar outer edges.
6. Well-compacted sub-base material.
7. Consolidated subsoil.
8. Grassland.
9. 150mm depth topsoil (minimum).
10. Existing subsoil.

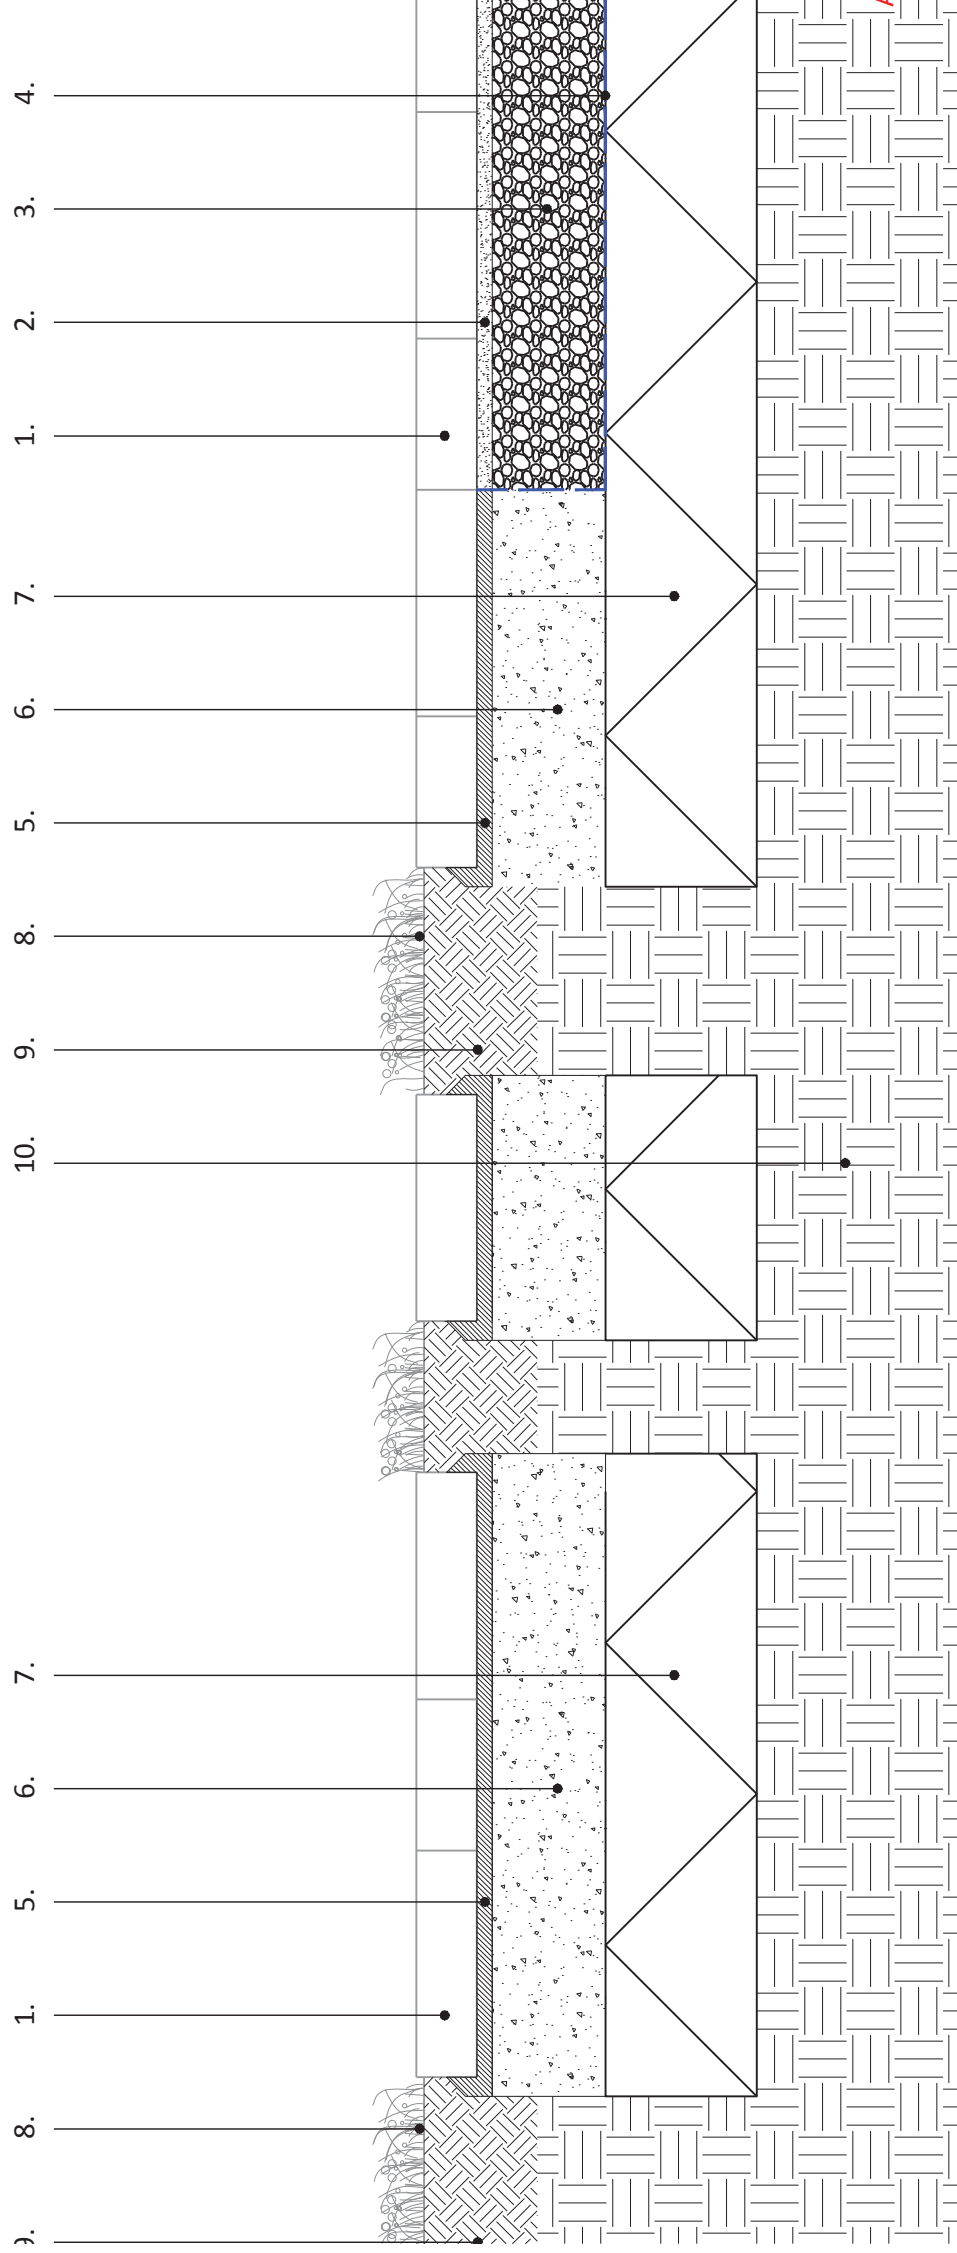

Rev	Note	Date
P2	For Planning	15.06.2018

Greenhalgh

Landscape Architecture

Thoultstone Eco Leisure Proposal

Feathered edge of paving

077-401 P2

Date 18.05.2018

Scale 1:20 and 1:10 @A3 (as shown)