

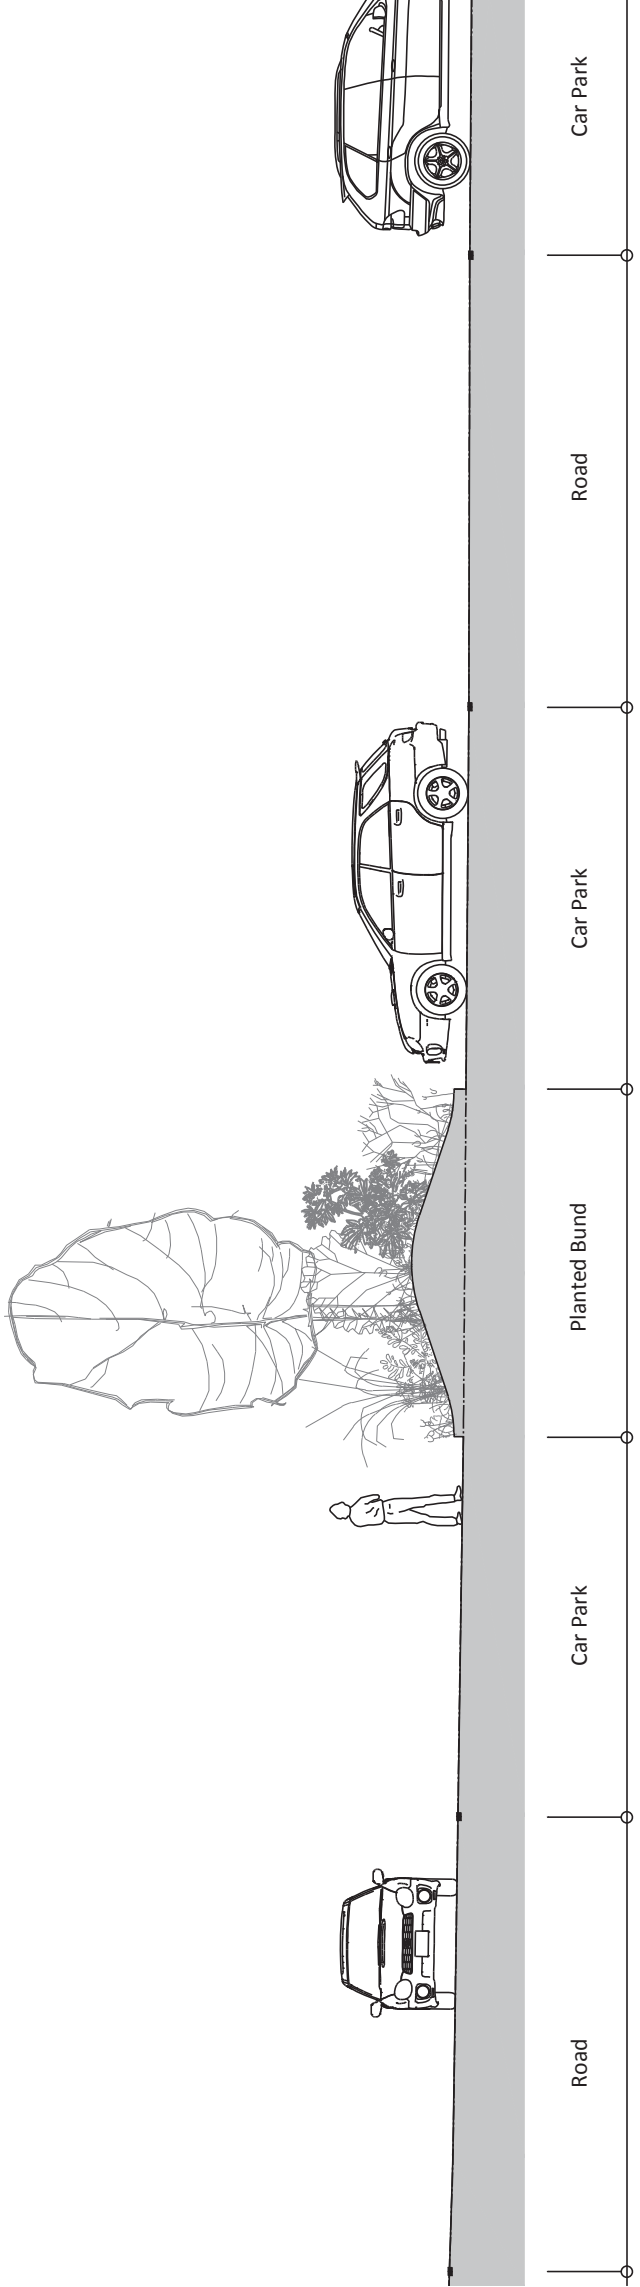


SECTION 1
Scale 1:100

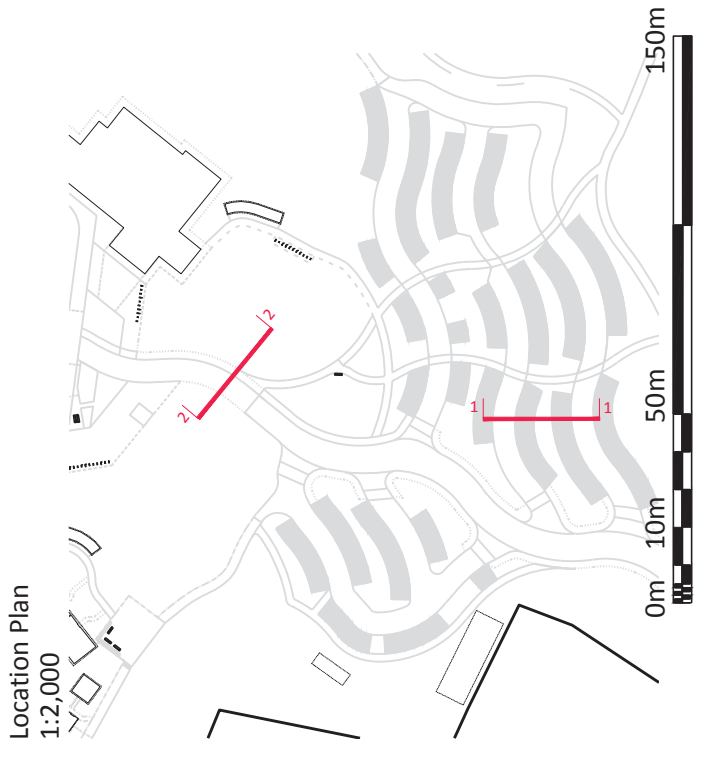

SECTION 2
Scale 1:100

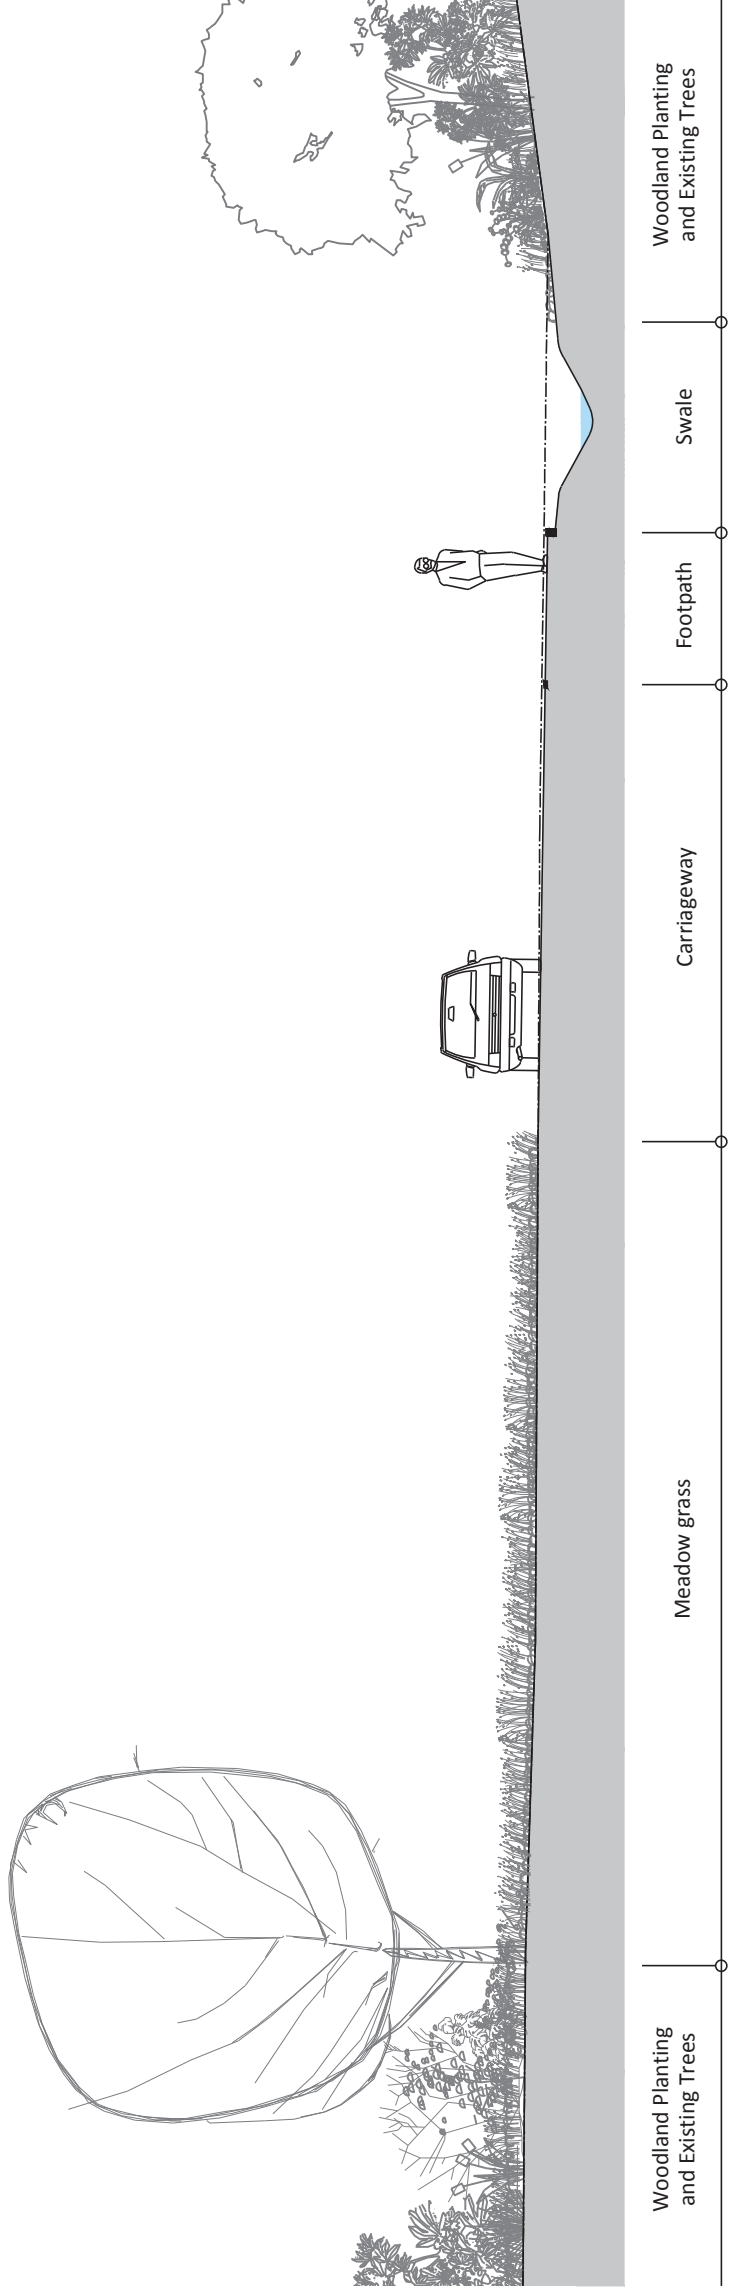

Rev	Note	Date
P2	For Planning	15.06.2018

GREENHALGH
Landscape Architecture

Thoultstone Eco Leisure Proposal

Sections 1 and 2

077-501-502 P2

Date 03.05.2018

Scale 1:100@A3