


SECTION 3
Scale 1:100

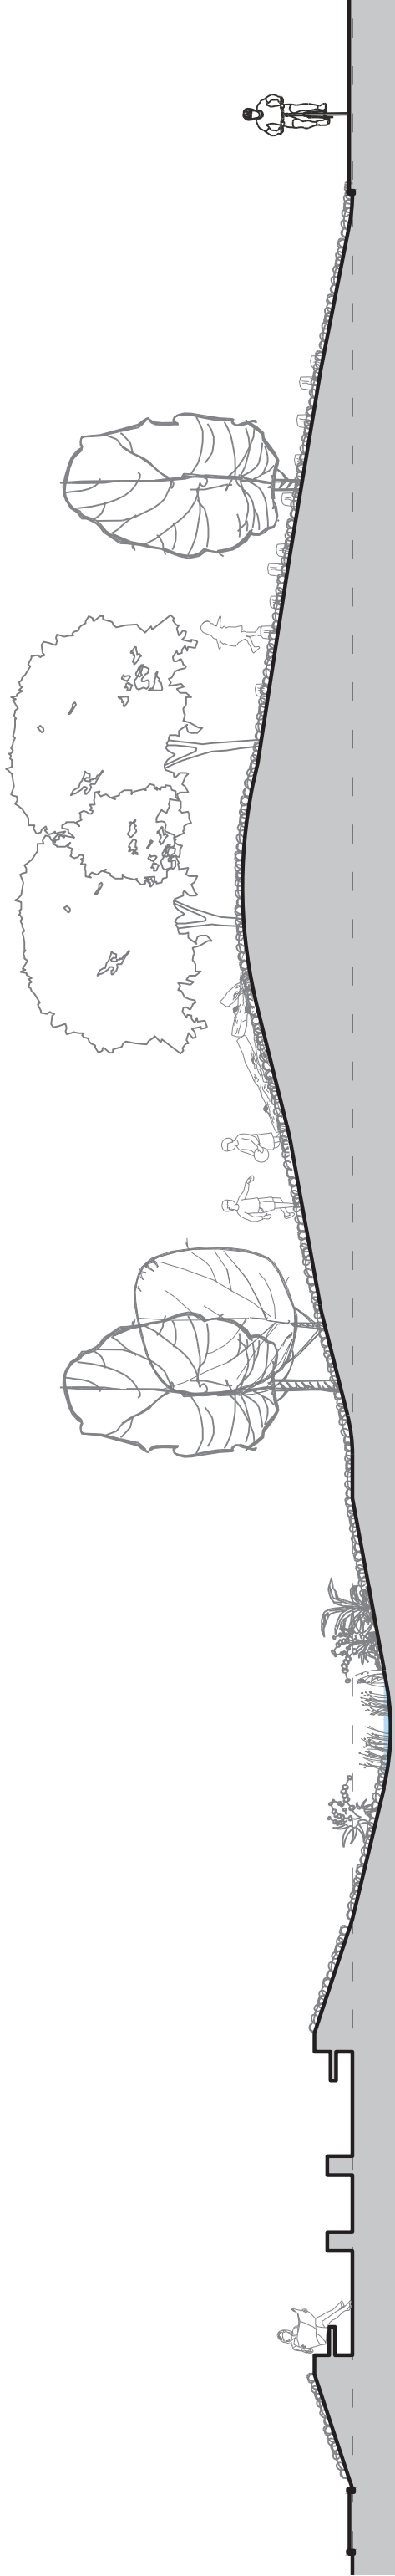

Rev	Note	Date
P2	For Planning	15.06.2018

GREENHALGH

Landscape Architecture

Thoulstone Eco Leisure Proposal

Section 3	
077-503	P2

Date	03.05.2018
Scale	1:100@A3

Location Plan
1:2,000

