

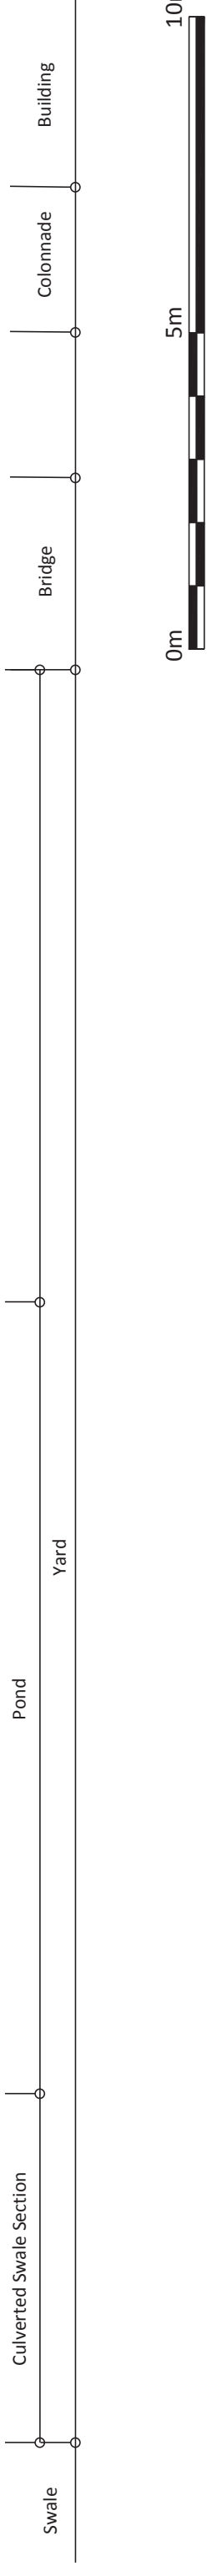


SECTION 4
Scale 1:100

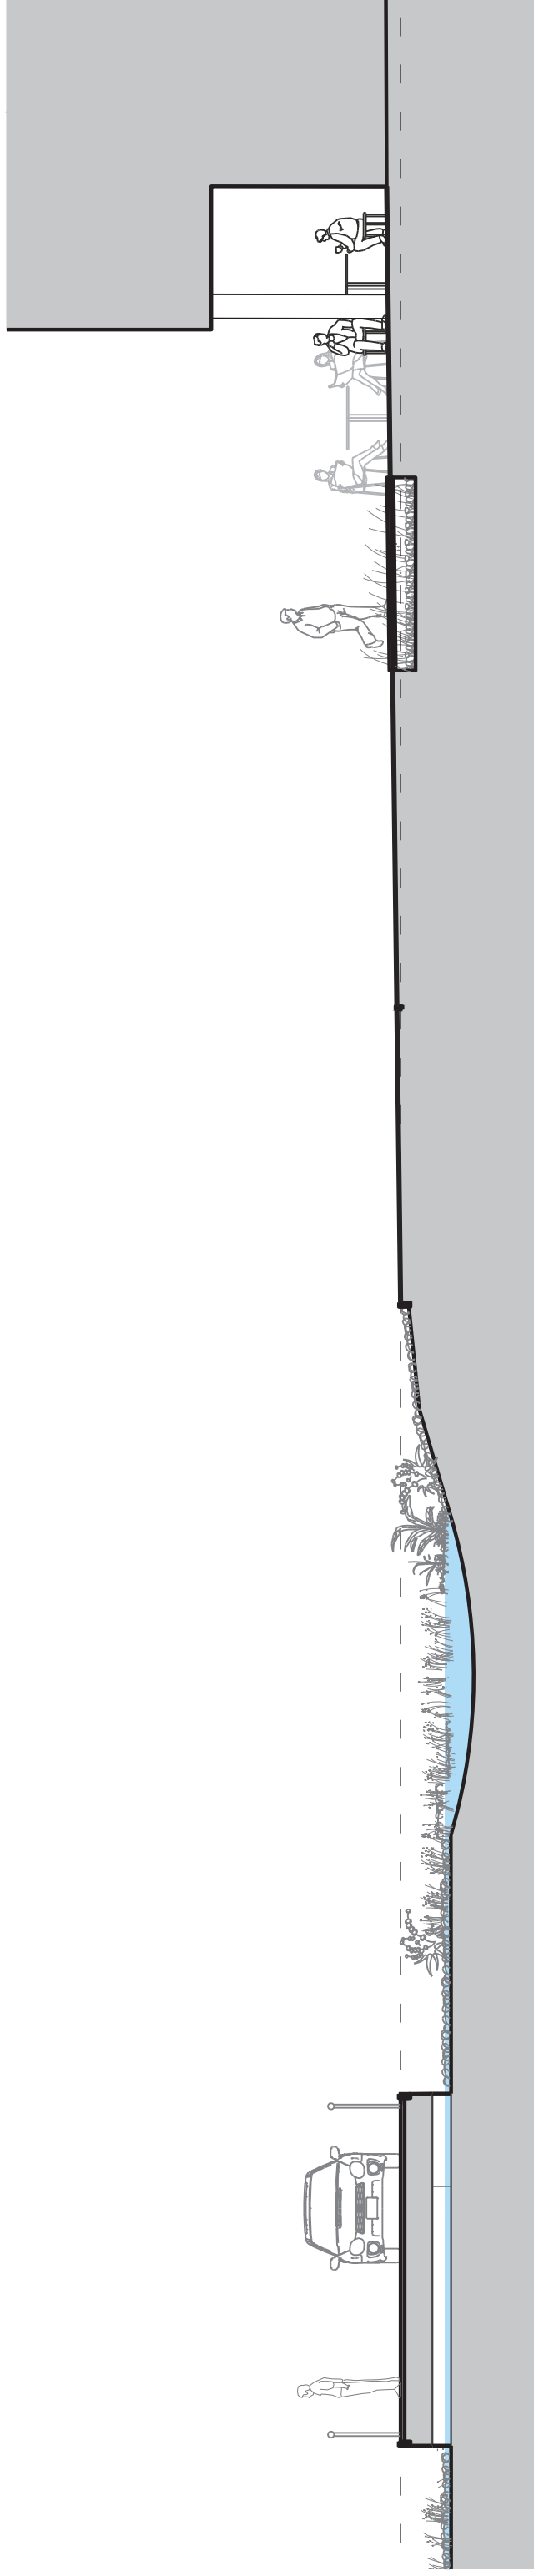

Location Plan
1:2,000

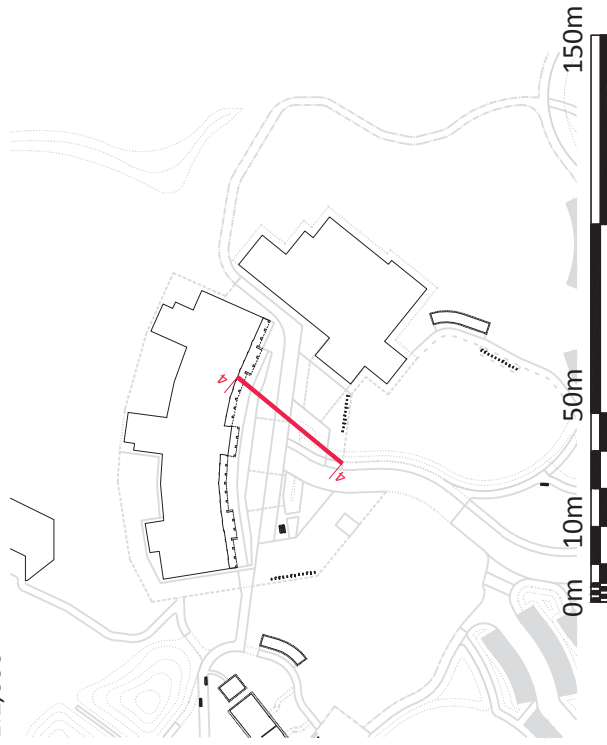

Rev	Note	Date
P2	For Planning	15.06.2018

GREENHALGH

Landscape Architecture

Thoultstone Eco Leisure Proposal

Section 4

077-504

P2

Date 03.05.2018

Scale 1:100@A3