


NOTES


All levels and dimensions to be checked on site prior to construction / fabrication; report discrepancies immediately.

Do not scale dimensions from this drawings. This drawing is copyright protected.

REVISION


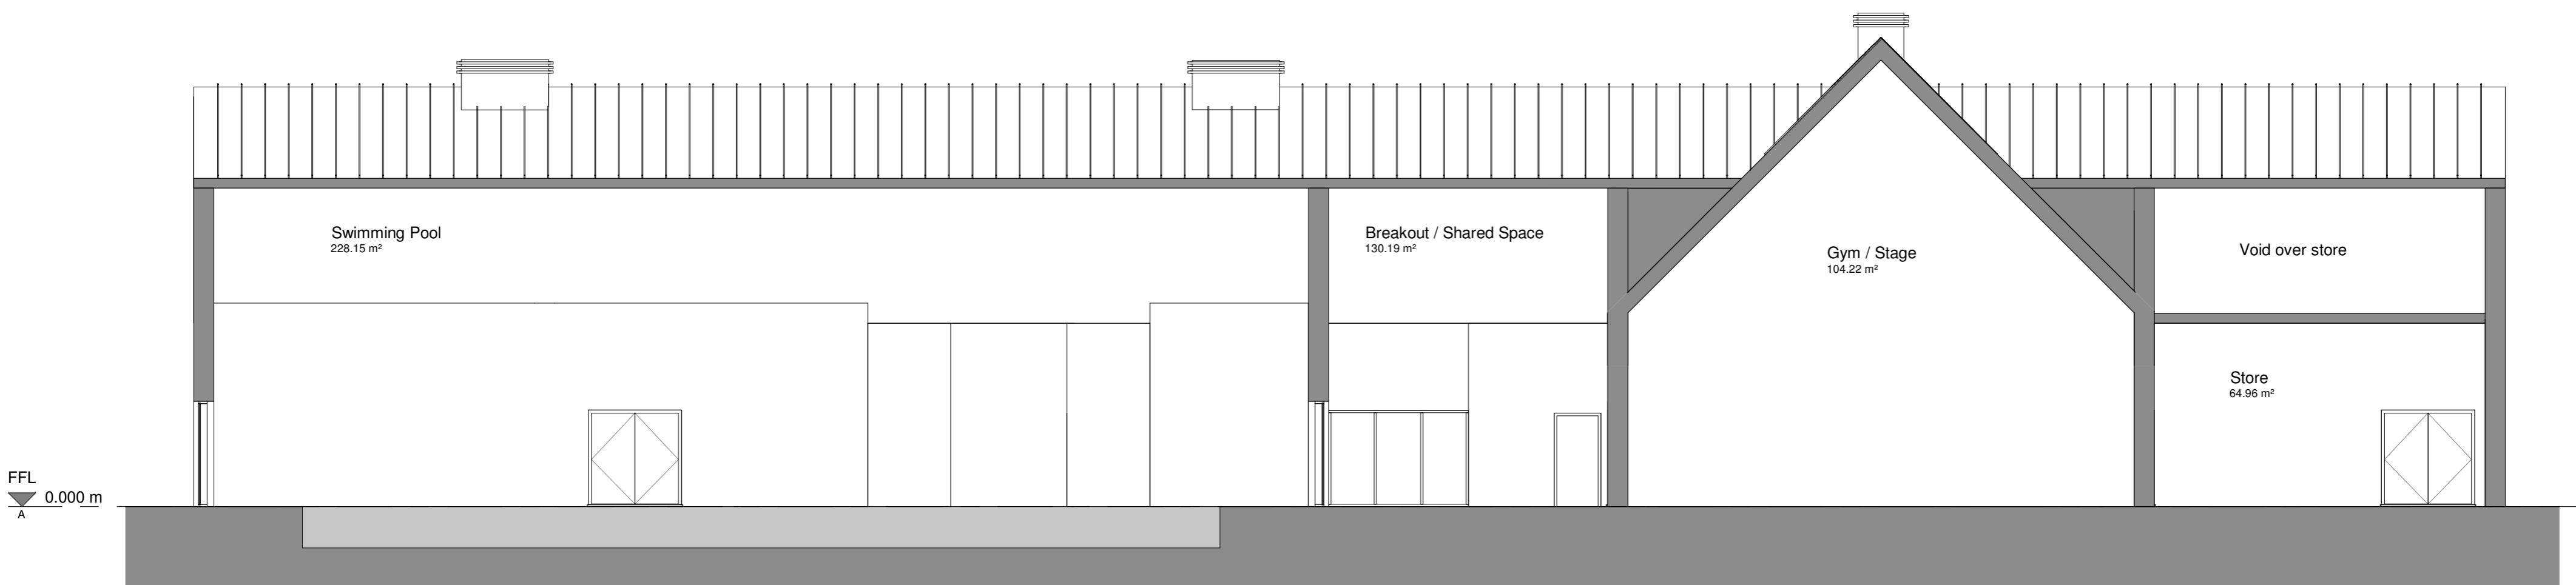


Section A-A  
Scale - 1 : 100

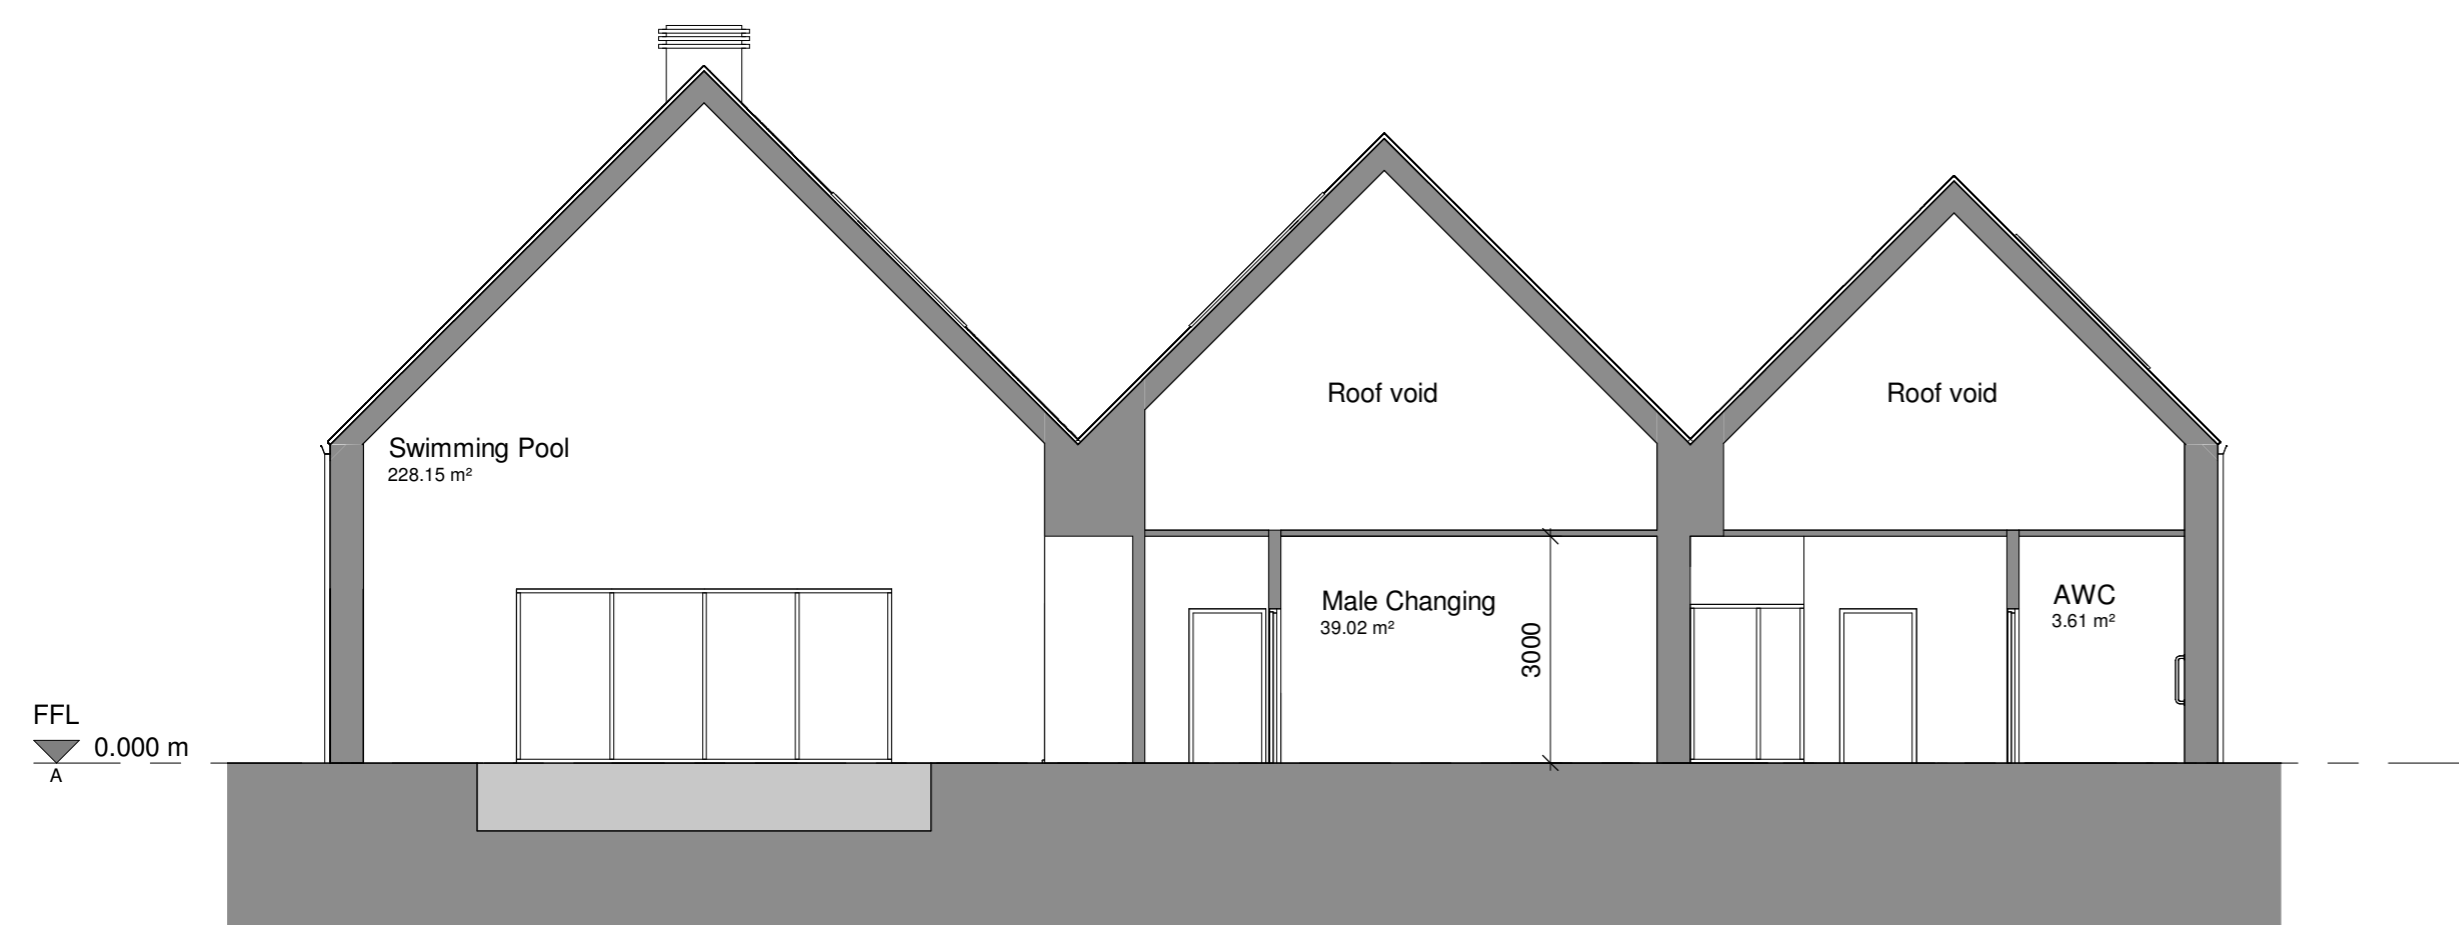

Section B-B  
Scale - 1 : 100

Key Plan

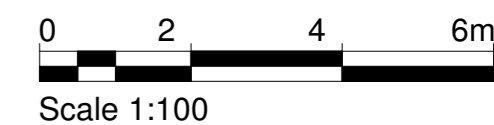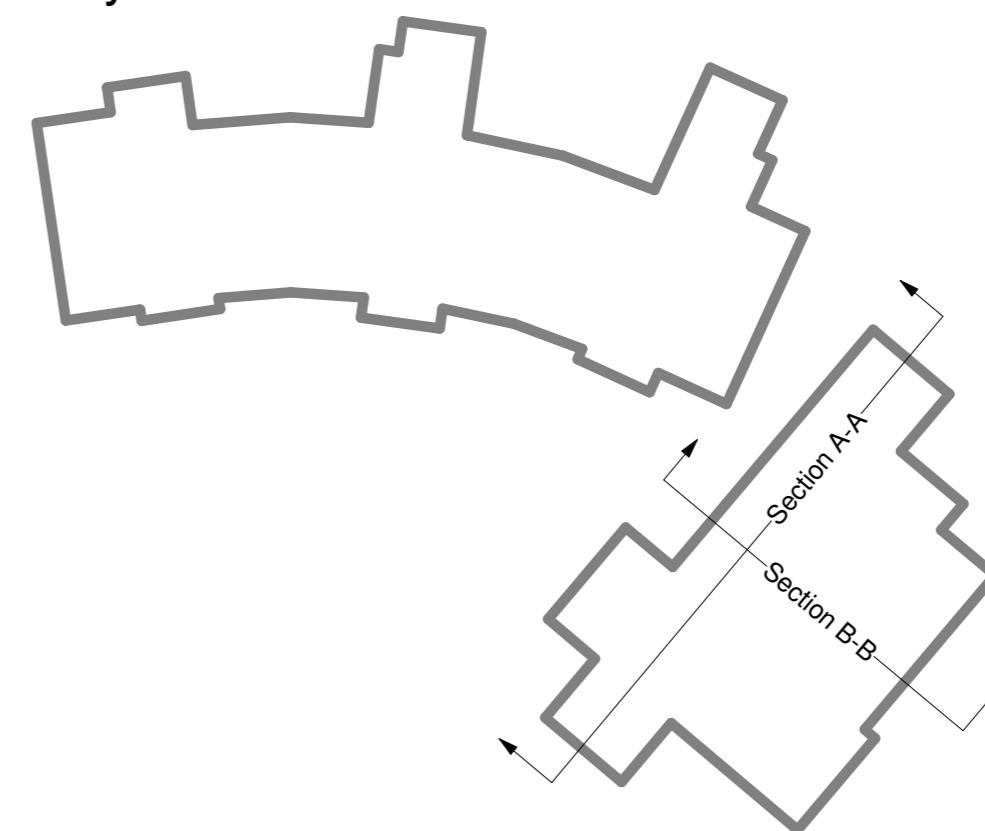

DATE	• 25/05/18	DRAWN	• LC
SCALE	• 1:100 @ A2	CHECKED	• JB

PROJECT  
Thoulstone Eco Leisure  
Proposal

DRAWING  
Leisure Building  
Sections



12 CARPENTER STREET • PERTH • PH1 5LZ  
01738 230360  
WWW.TRAILARCHITECTS.CO.UK

DRAWING No.

16105-PL(20)011

REV